

Existing Site Plan  
1:100

This drawing is the property of GWP Architecture. Copyright is reserved by them and the drawing is issued on the condition that it is not copied, reproduced, retained or disclosed to any unauthorised person, either wholly or in part, without the consent in writing of GWP Architecture.

All drawings and specifications should be read in conjunction with the project health and safety plan, any possible conflicts should be presented to the Planning Coordinator.

All work to be carried out in accordance with current Building Regulations.

Contractors must verify all dimensions at the job before commencing any work or making shop drawings.


Written dimensions should be taken.

Do not scale off drawing.

Do not take digital dimensions from this drawing.


Any discrepancies to be reported to the Architect.

NOTES

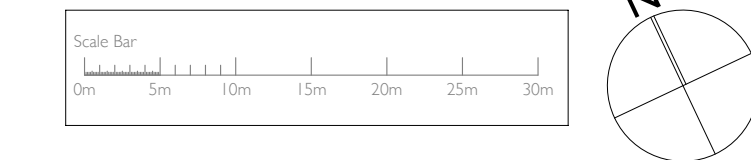

REVISIONS

Rev	Description	Dr	Ch	Date
01	Issued for Planning Approval	CS	RT	30.05.14
02	Planning Reference Updated	CS	RT	23.06.14
03	Planning Reference Updated	CS	RT	24.06.14

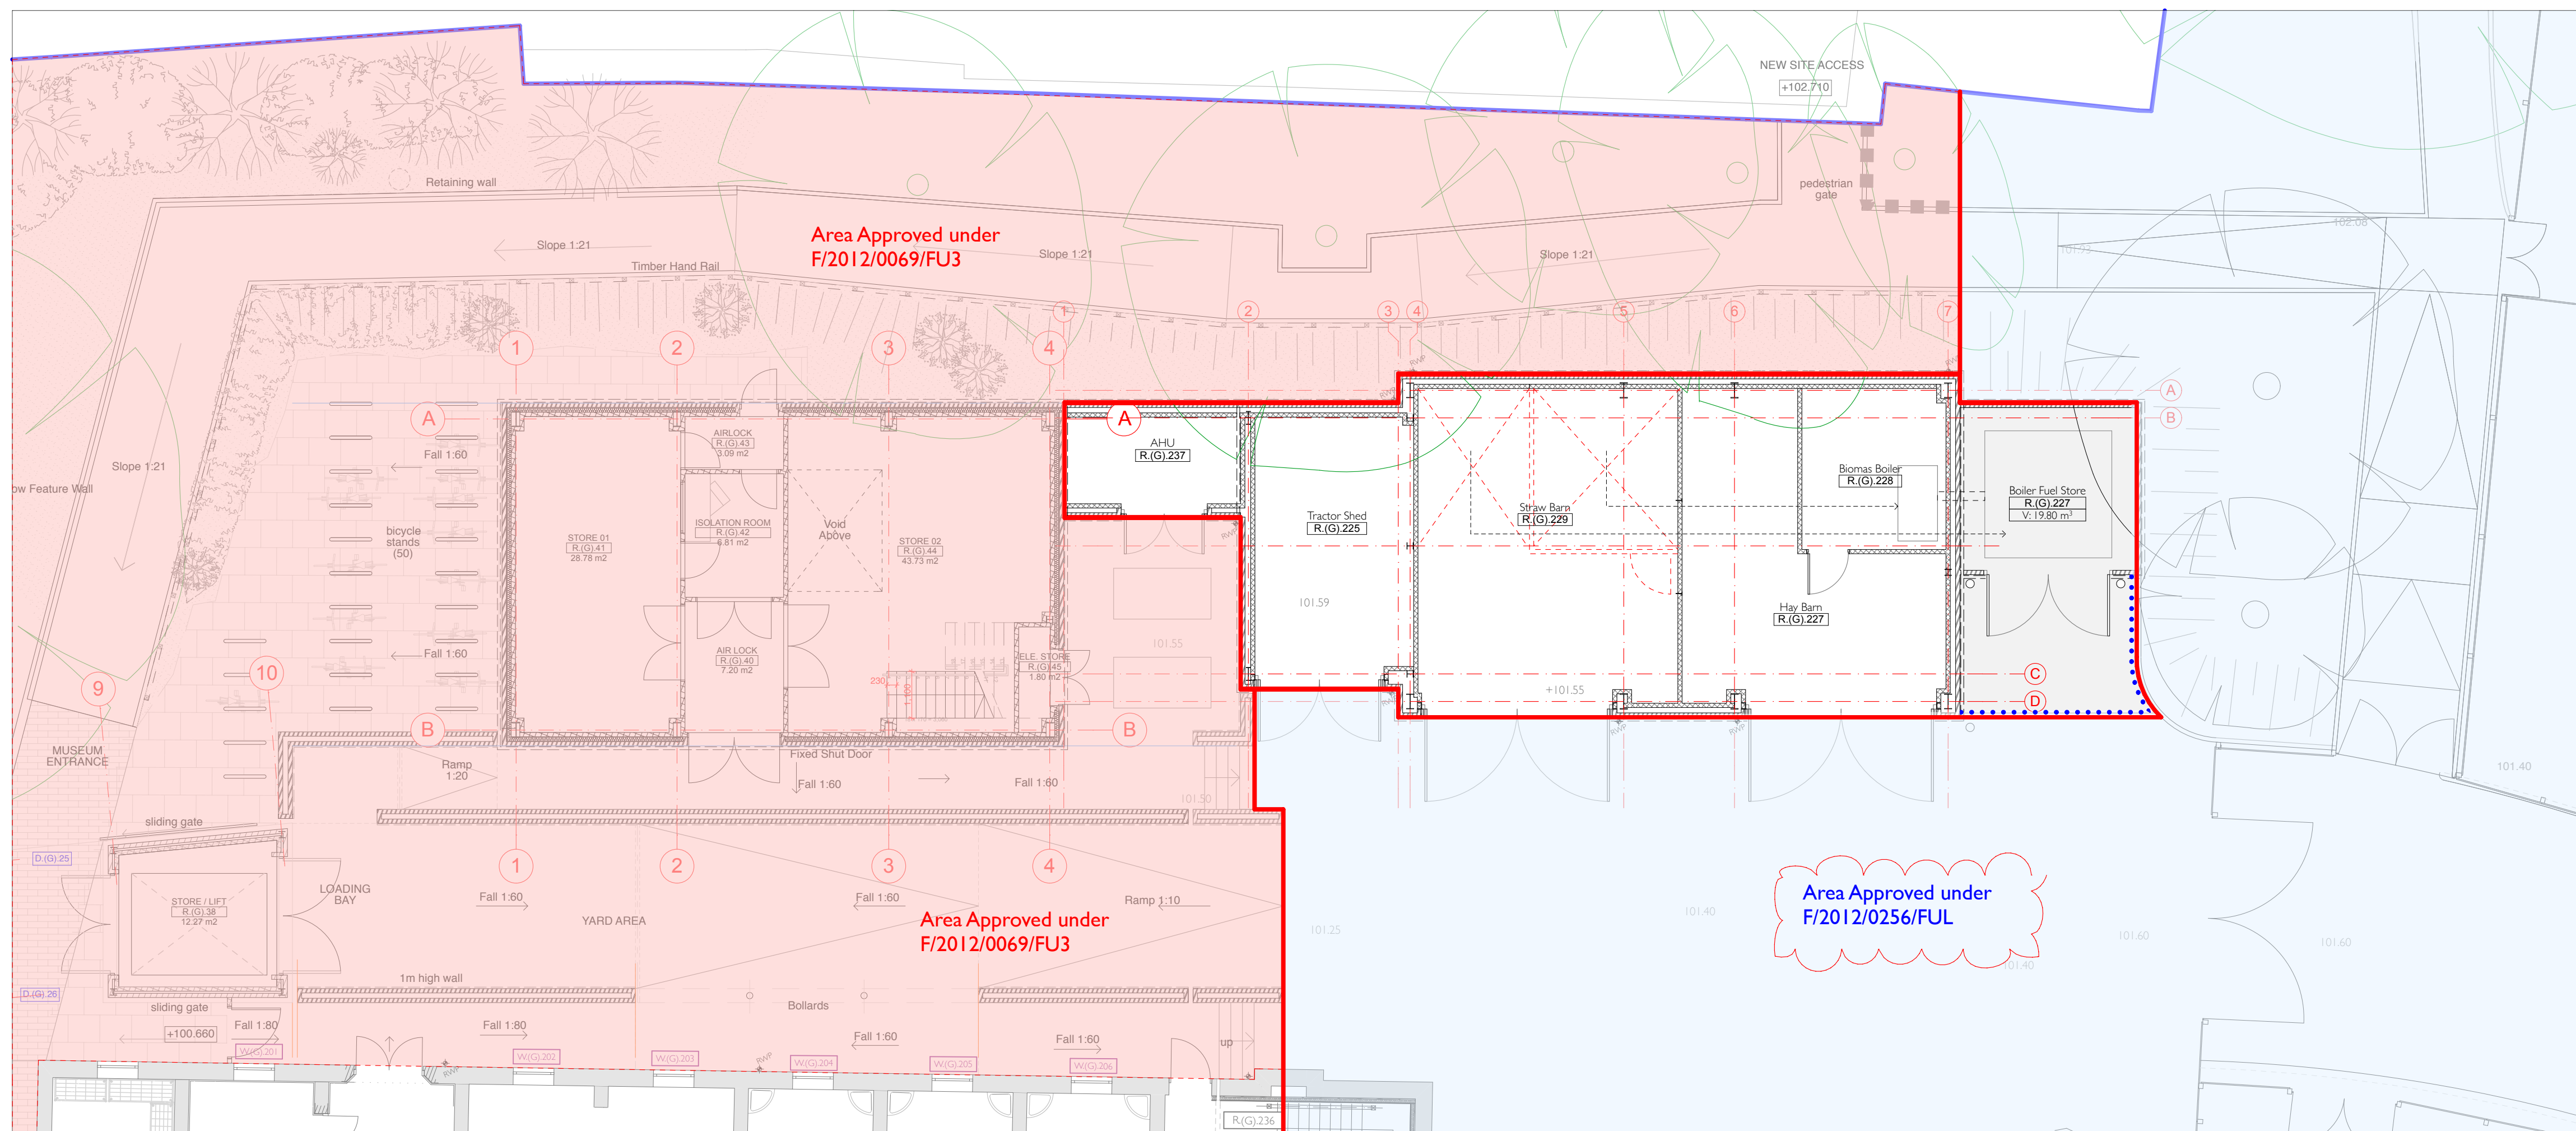

Proposed Site Plan  
1:100

Drawing based on Ordnance Survey extract.

- Land ownership boundary.
- Amended Barn Application Boundary. 181.37 sq meters
- Area of new tarmac to match adjacent road surface
- Area Approved under F/2012/0256/FUL
- Area Approved under F/2012/0069/FU3
- New Bollard
- Line of Dropped Kerb

DRAWING ORIGINATOR

chartered architects  
interior designers  
space planners  
project managers  
landscape architects



architecture@gwp-arch.com  
www.gwp-arch.com

01132 666044 (t)  
01132 881859 (f)

Bracken House  
1 Lidgett Lane  
Leeds  
LS8 1PQ

PROJECT

National Heritage Centre for Horseracing and Sporting Art

CLIENT



DRAWING DESCRIPTION

Existing/Proposed Site Context Plan

SCALE 1:100 AI DRAWN BY CS  
DATE May 2014 CHECKED RT

DRAWING NUMBER  
No 240.1114.(00).221.(PA).03  
Rev

DRAWING STATUS  
INFORMATION  TENDER  CONTRACT CONSTRUCTION