


SCALE 1:200 (METRES)



Covered cycle storage illustration - N.T.S
(50mm box tube steel frame with polycarbonate roof covering)

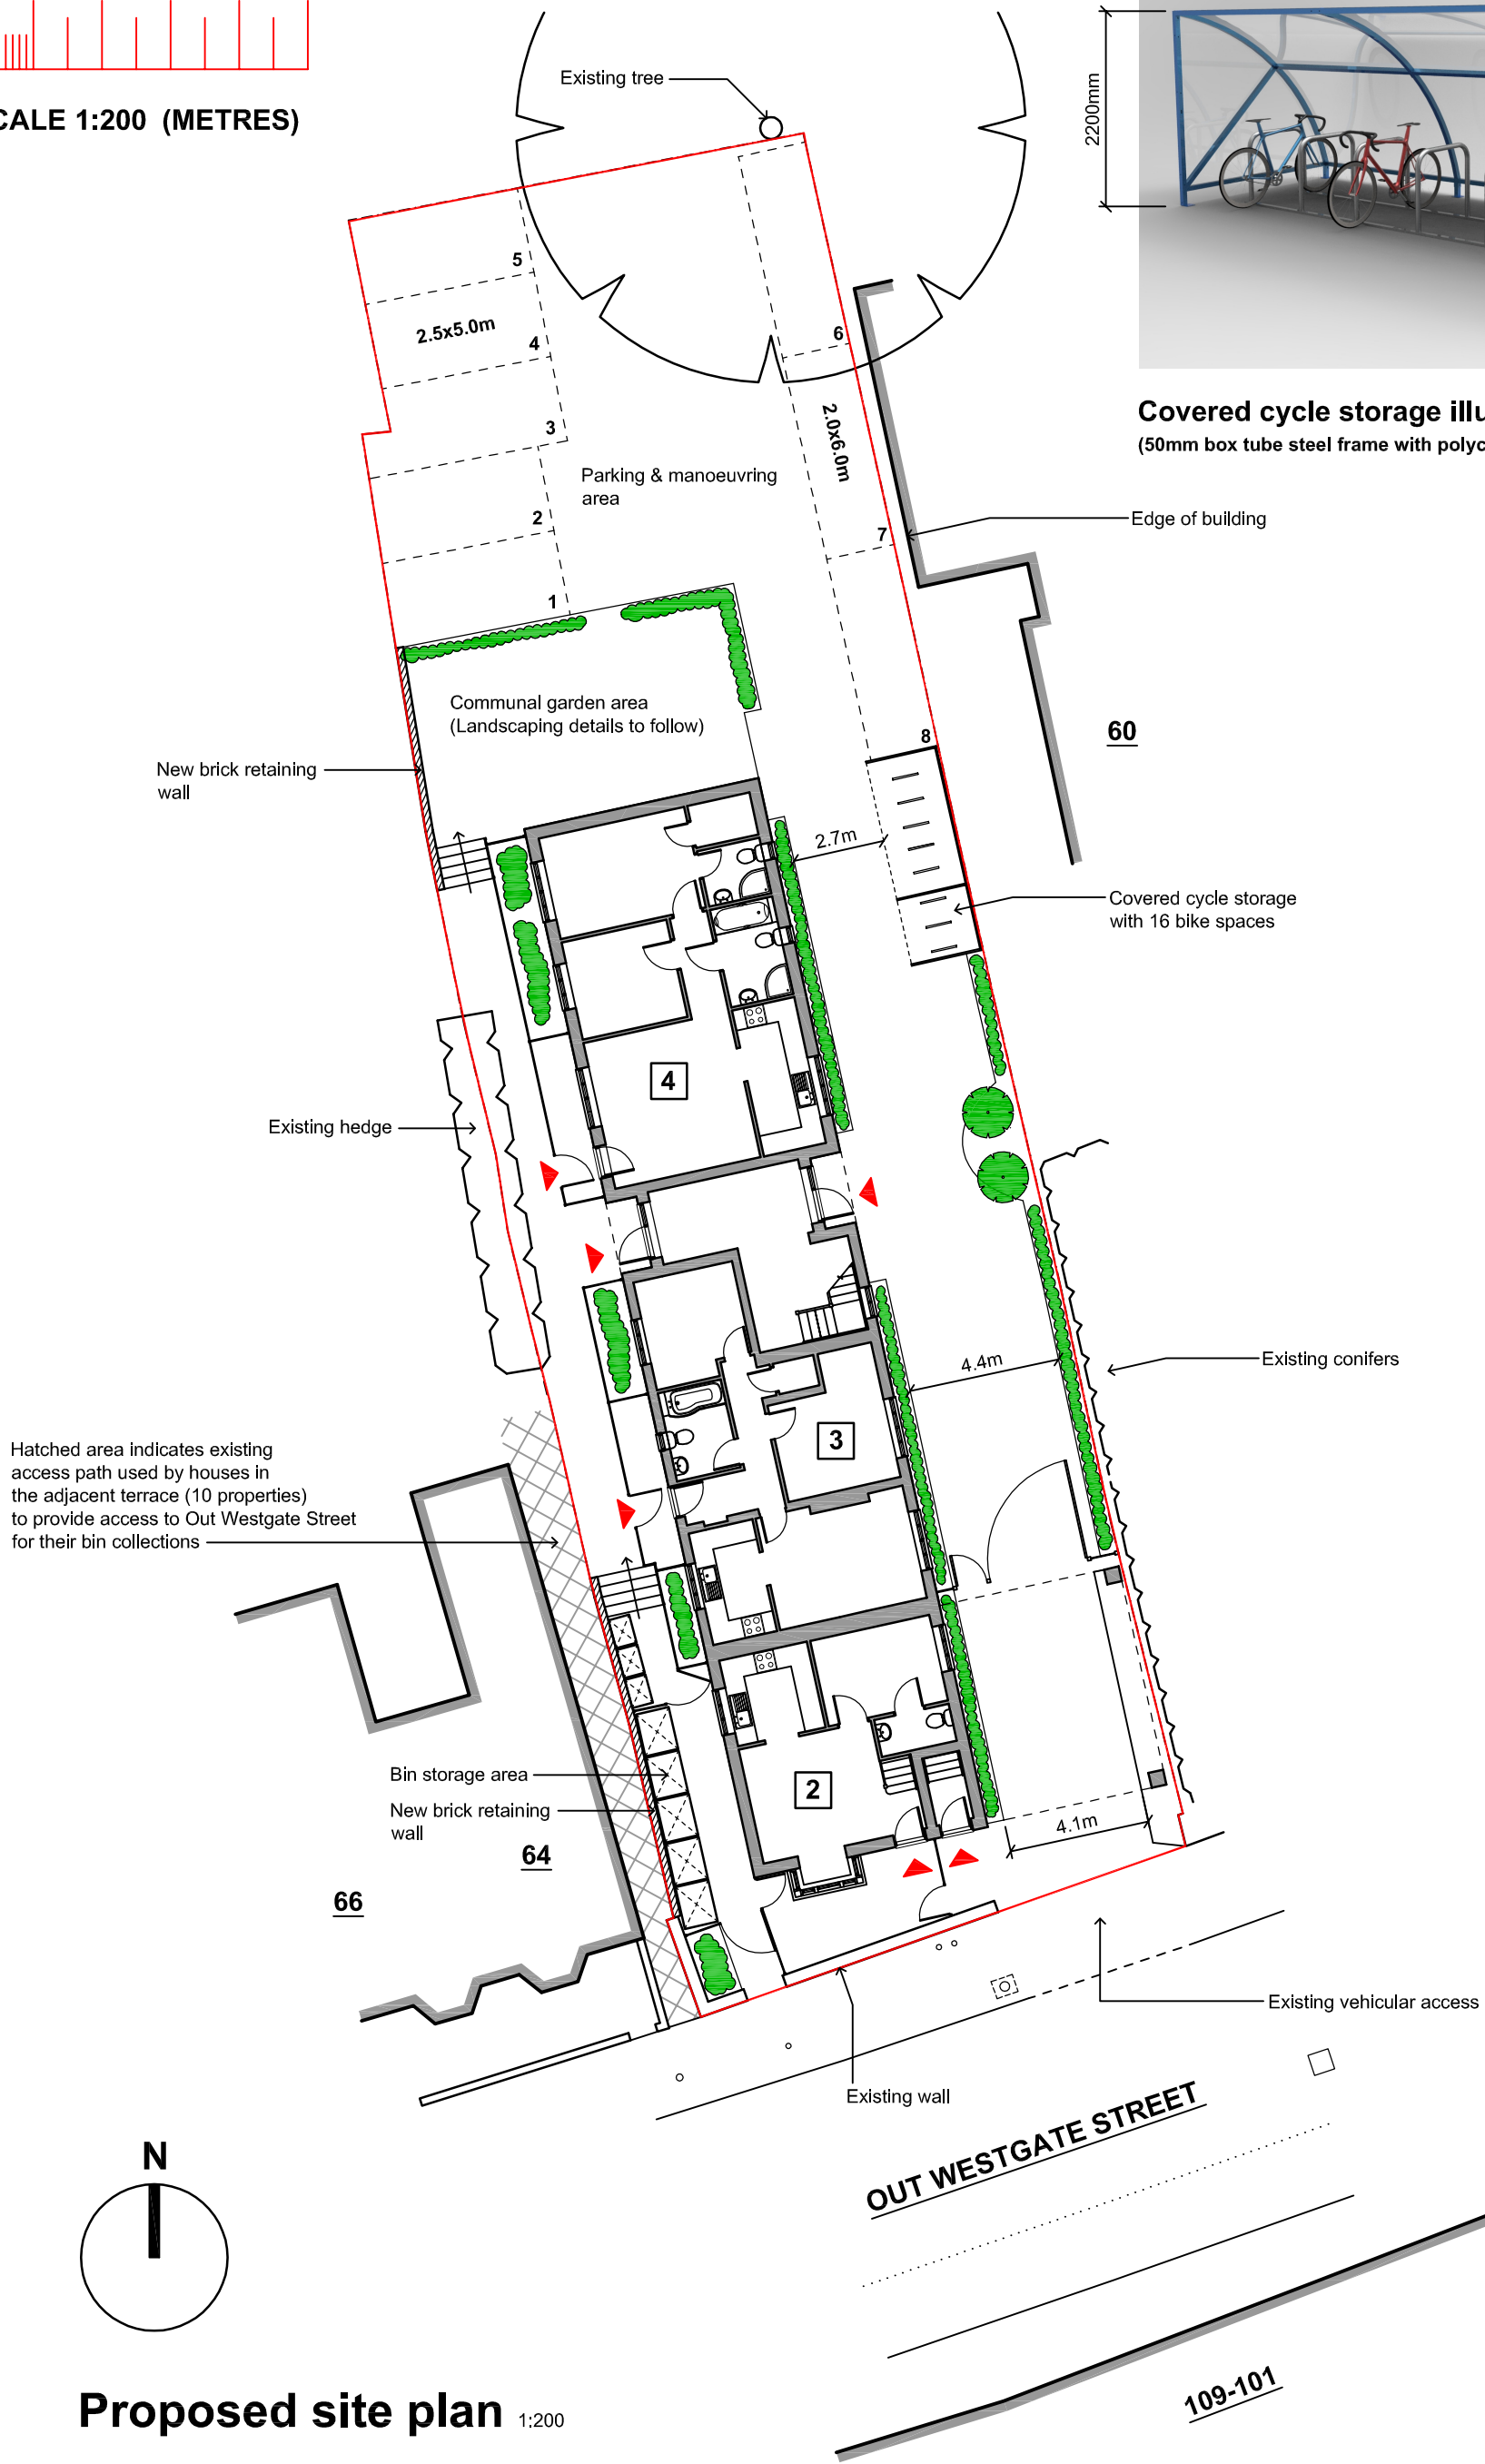

Proposed site plan 1:200

CLIENT: THINGOE LTD	SCALE: 1:200 (A3)	RICHARD DILLEY ARCHITECTURAL TECHNOLOGIST 79 Manning Road, Bury St Edmunds, Suffolk IP32 7GF M 07717756222 E info@richarddilley.co.uk W www.richarddilley.co.uk
PROJECT: PROPOSED ALTERATIONS TO THREE EXISTING FLATS AND ERECTION OF FOUR FLATS AT KEVOR HOUSE, OUT WESTGATE STREET, BURY ST. EDMUNDS	DATE: JULY 2015	
DRAWING: PLANNING: PROPOSED SITE PLAN	CONTRACT: 201501 DWG NO: 01 (B)	