


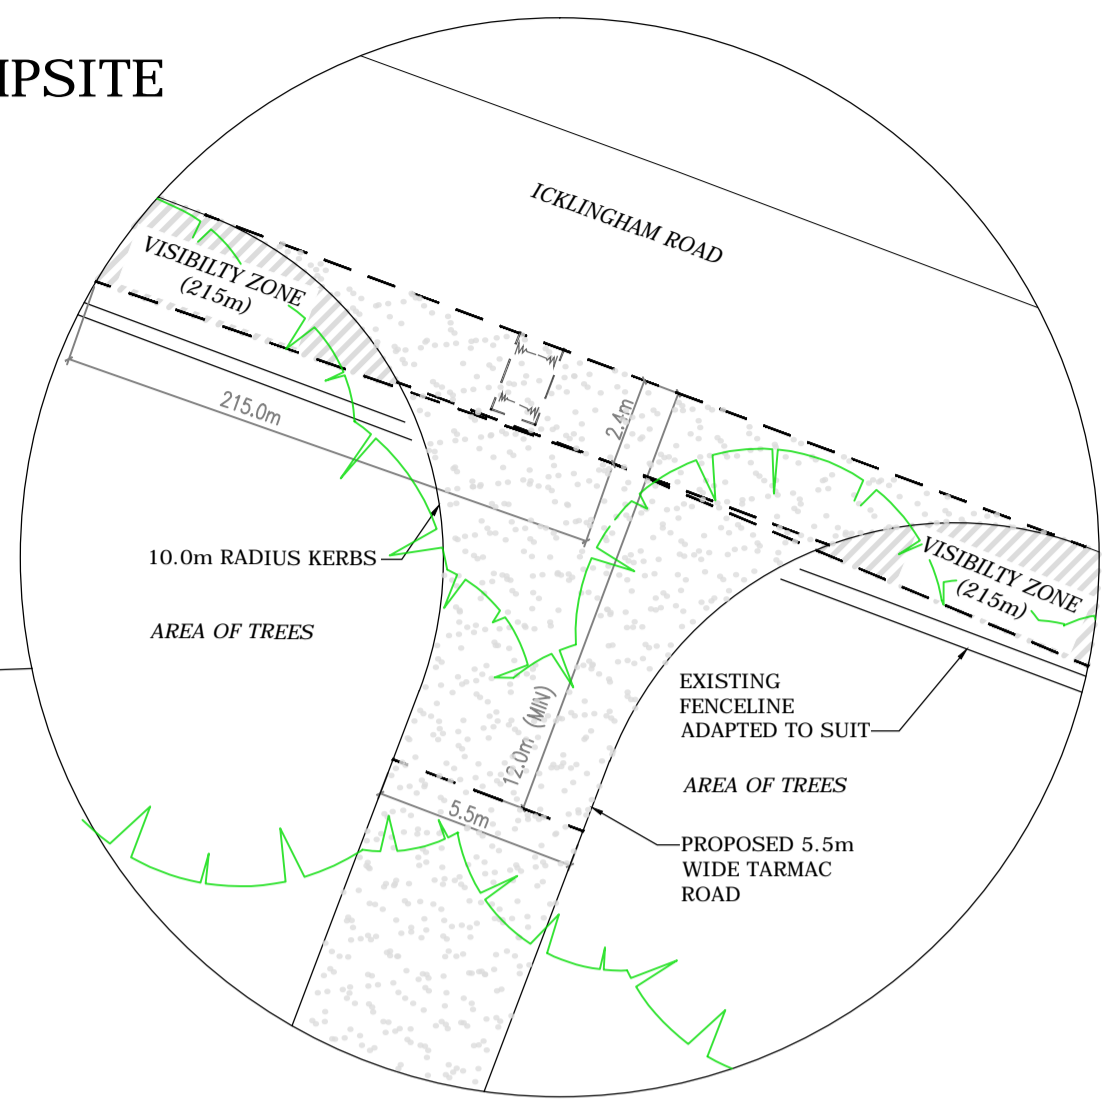

**PROPOSED CAMPSITE ENTRANCE**  
SCALE 1:200



DO NOT SCALE FROM THIS DRAWING  
ASK FOR DIMENSION USE ONLY FOR PURPOSE INDICATED BELOW

ASSOCIATED DWGS	
DWG NO.	TITLE
10399/007	SITE LOCATION PLAN
008	EXISTING SITE PLAN
010	PROPOSED RECEPTION BLOCK
011	PROPOSED SERVICE BLOCK

TREES AT NORTHERN BOUNDARY	
EXISTING TREES	395
TREES TO BE REMOVED:	
ENTRANCE	2
EAST OF ENTRANCE	33
<b>TOTAL REMOVED</b>	<b>35</b>
(8.9% OF EXISTING TREES)	

- NOTES**
- EXISTING FENCES TO NORTHERN BOUNDARY TO BE ADJUSTED AND REPOSITIONED (WHERE APPLICABLE) TO 0.5m INSIDE THE LINE OF SITE VISIBILITY SPLAY. THIS INCLUDES CURVED TIMBER FENCING AT MAIN COUNTRY PARK ENTRANCE (SEE PHOTO LEFT).
  - CARAVAN/TENT PITCH LAYOUT IS INDICATIVE. (100 PITCHES SHOWN-6m MIN SPACING FOR FIRE PRECAUTIONS).
  - POWER POINTS WILL BE PROVIDED TO PITCHES.



LEGEND	
SYMBOL	DESCRIPTION
DW	DRINKING WATER POINT
□	LIGHTING BOLLARD
F	FIRE POINT
WWD	WASTE WATER DISPOSAL
—	ELEC.
—	WATER
⊗	WATER STOPCOCK
—	DRAINAGE RUN
▨	ROAD PLANINGS
▩	TARMAC
○	TREE TO BE REMOVED
—	'PUMPHOUSE ROUTE' FOOTPATH

REVISIONS	
A-D	ALL REVISIONS MADE DUE TO RE-DESIGN OF CAMPSITE LAYOUT
E	ENTRANCE WIDENED & SWARD AREA INCREASED
F	ENTRANCE MOVED TO AVOID BAT ROOST. SUB-STATION MOVED. TARMAC TO ROAD PLANINGS. HARDSTANDINGS REMOVED
G	CAMP SITE AREA REDUCED & LAYOUT ADJUSTED TO SUIT
H	BLOCK LAYOUT AMENDED & SEWAGE TREATMENT PLANT RE-LOCATED

Forest Heath • St Edmundsbury

**West Suffolk**  
working together

WEST SUFFOLK PROPERTY SERVICES

Head of Service: Mark Walsh  
West Suffolk House, Western Way, Bury St. Edmunds, Suffolk, IP33 3YU  
Tel: 01284 763533, Fax: 01284 757386, E-Mail: property.services@westsuffolk.gov.uk

Project: **WEST STOW CAMPSITE**

Title: **PROPOSED SITE PLAN**

Scale: 1:200 1:750 Drawing Size: A1  
Date: 21 JUL 15 Drawn By: KLS Appr By:  
File No.: 10399 012 Drawing No.: Revision: H

**PROPOSED SITE PLAN**  
SCALE 1:750

- SANDY SOIL BUND TO BENEFIT REPTILES
- SHORT GRASSLAND SWARD TO BENEFIT WOODLARK AND INSECTS