


NOTE DO NOT SCALE THIS DRAWING - USE DIMENSIONS
 The Contractor is to check and verify all dimensions on site before starting work and report any omissions or errors.
 This drawing is to be read in conjunction with all relevant consultants and specialists drawings.
 This Drawing is Copyright
 This drawing is issued for the sole and exclusive use of the named recipient. Distribution to any third party is on the strict understanding that no liability is accepted by Thurlow Architects for any discrepancies, errors or omissions that may be present, and no guarantee is offered as to the accuracy of information shown.

REVISIONS				
Rev	Notes	By	Checked	Date

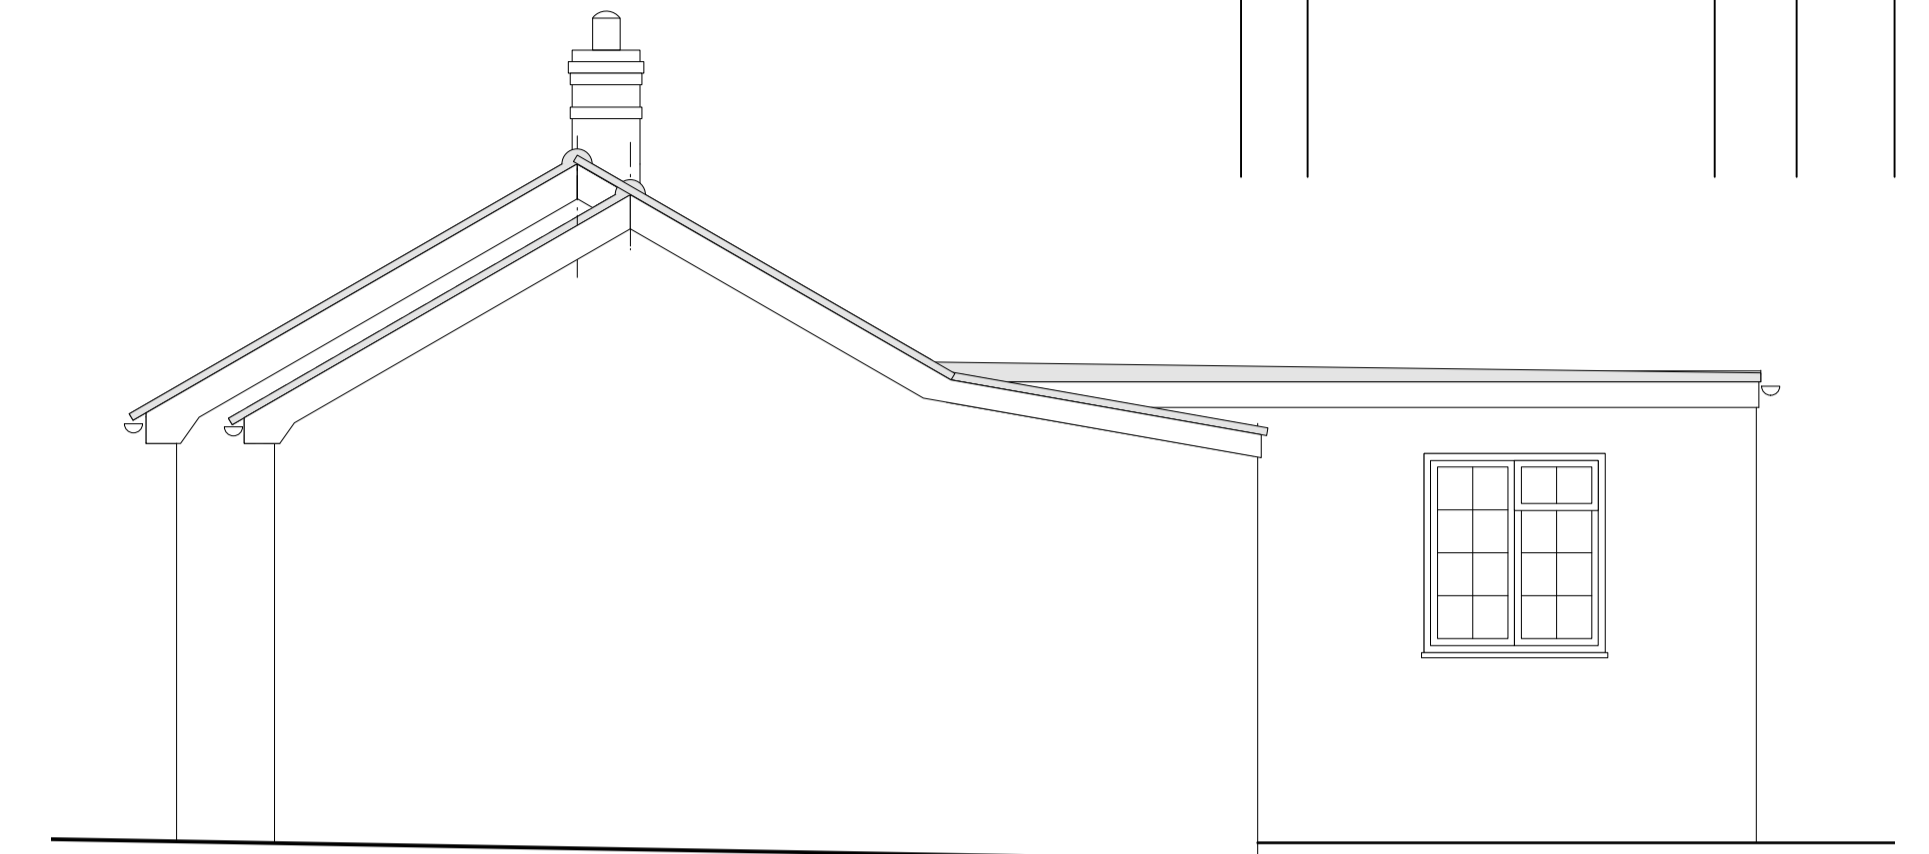


ELEVATION NORTH EXISTING




ELEVATION EAST EXISTING




ELEVATION SOUTH/FRONT EXISTING

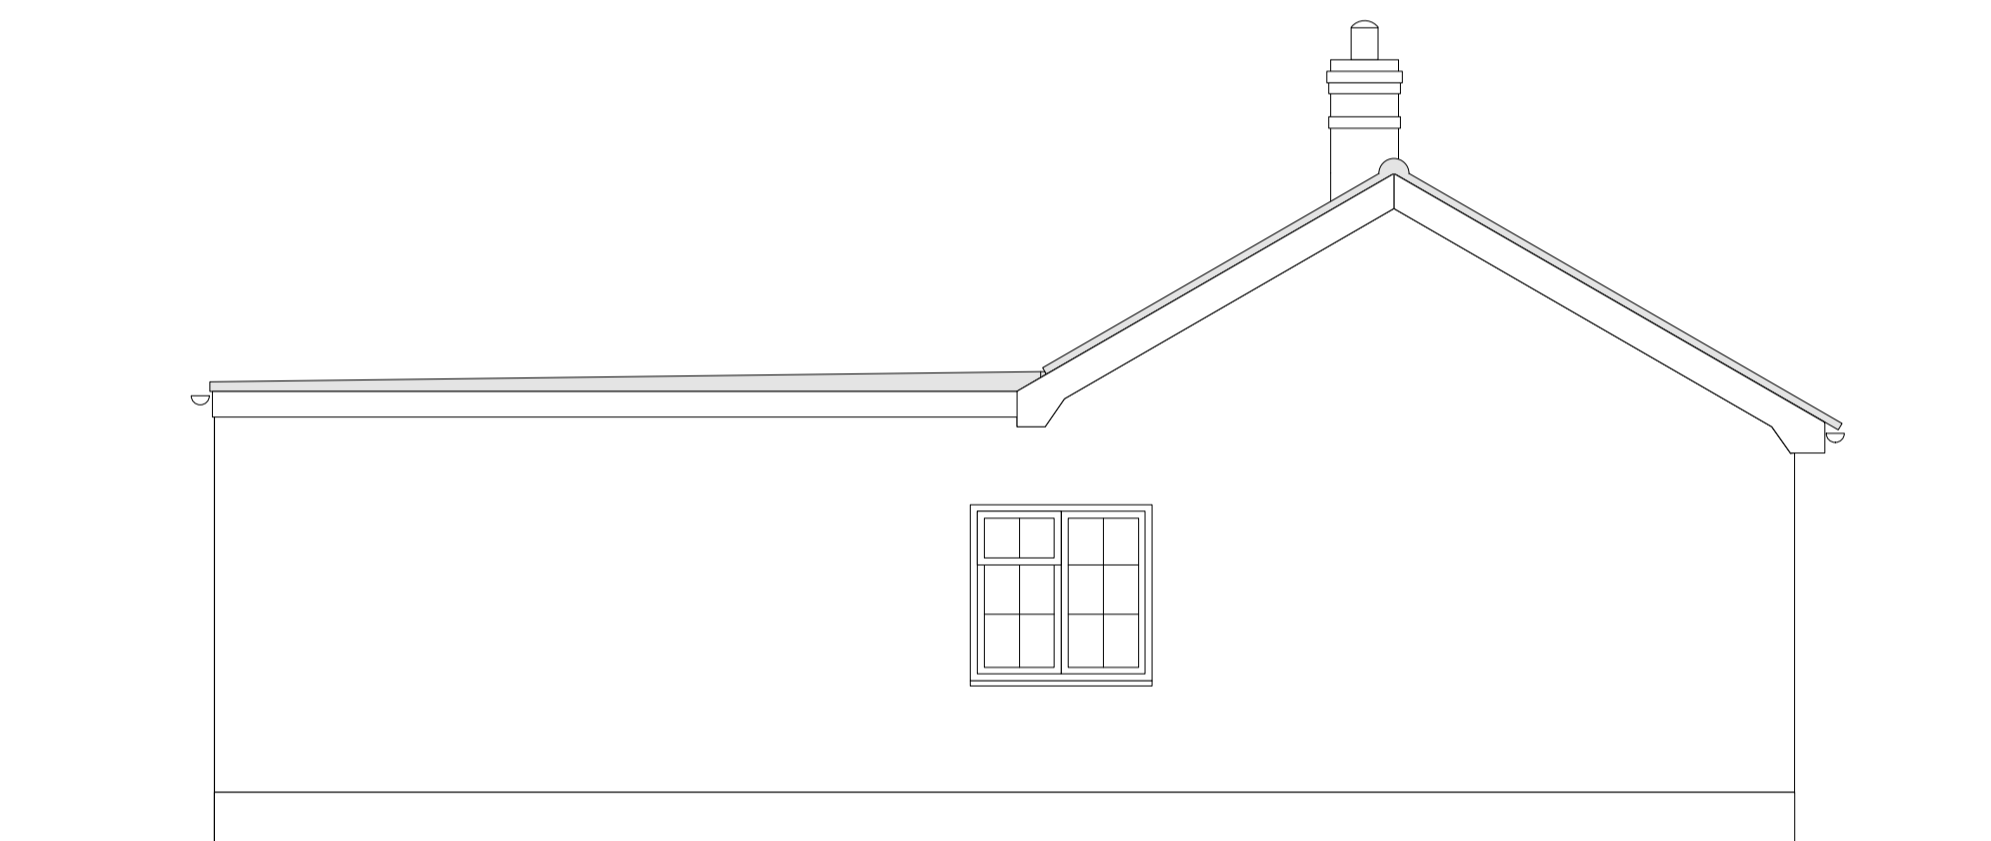

WEST ELEVATION EXISTING

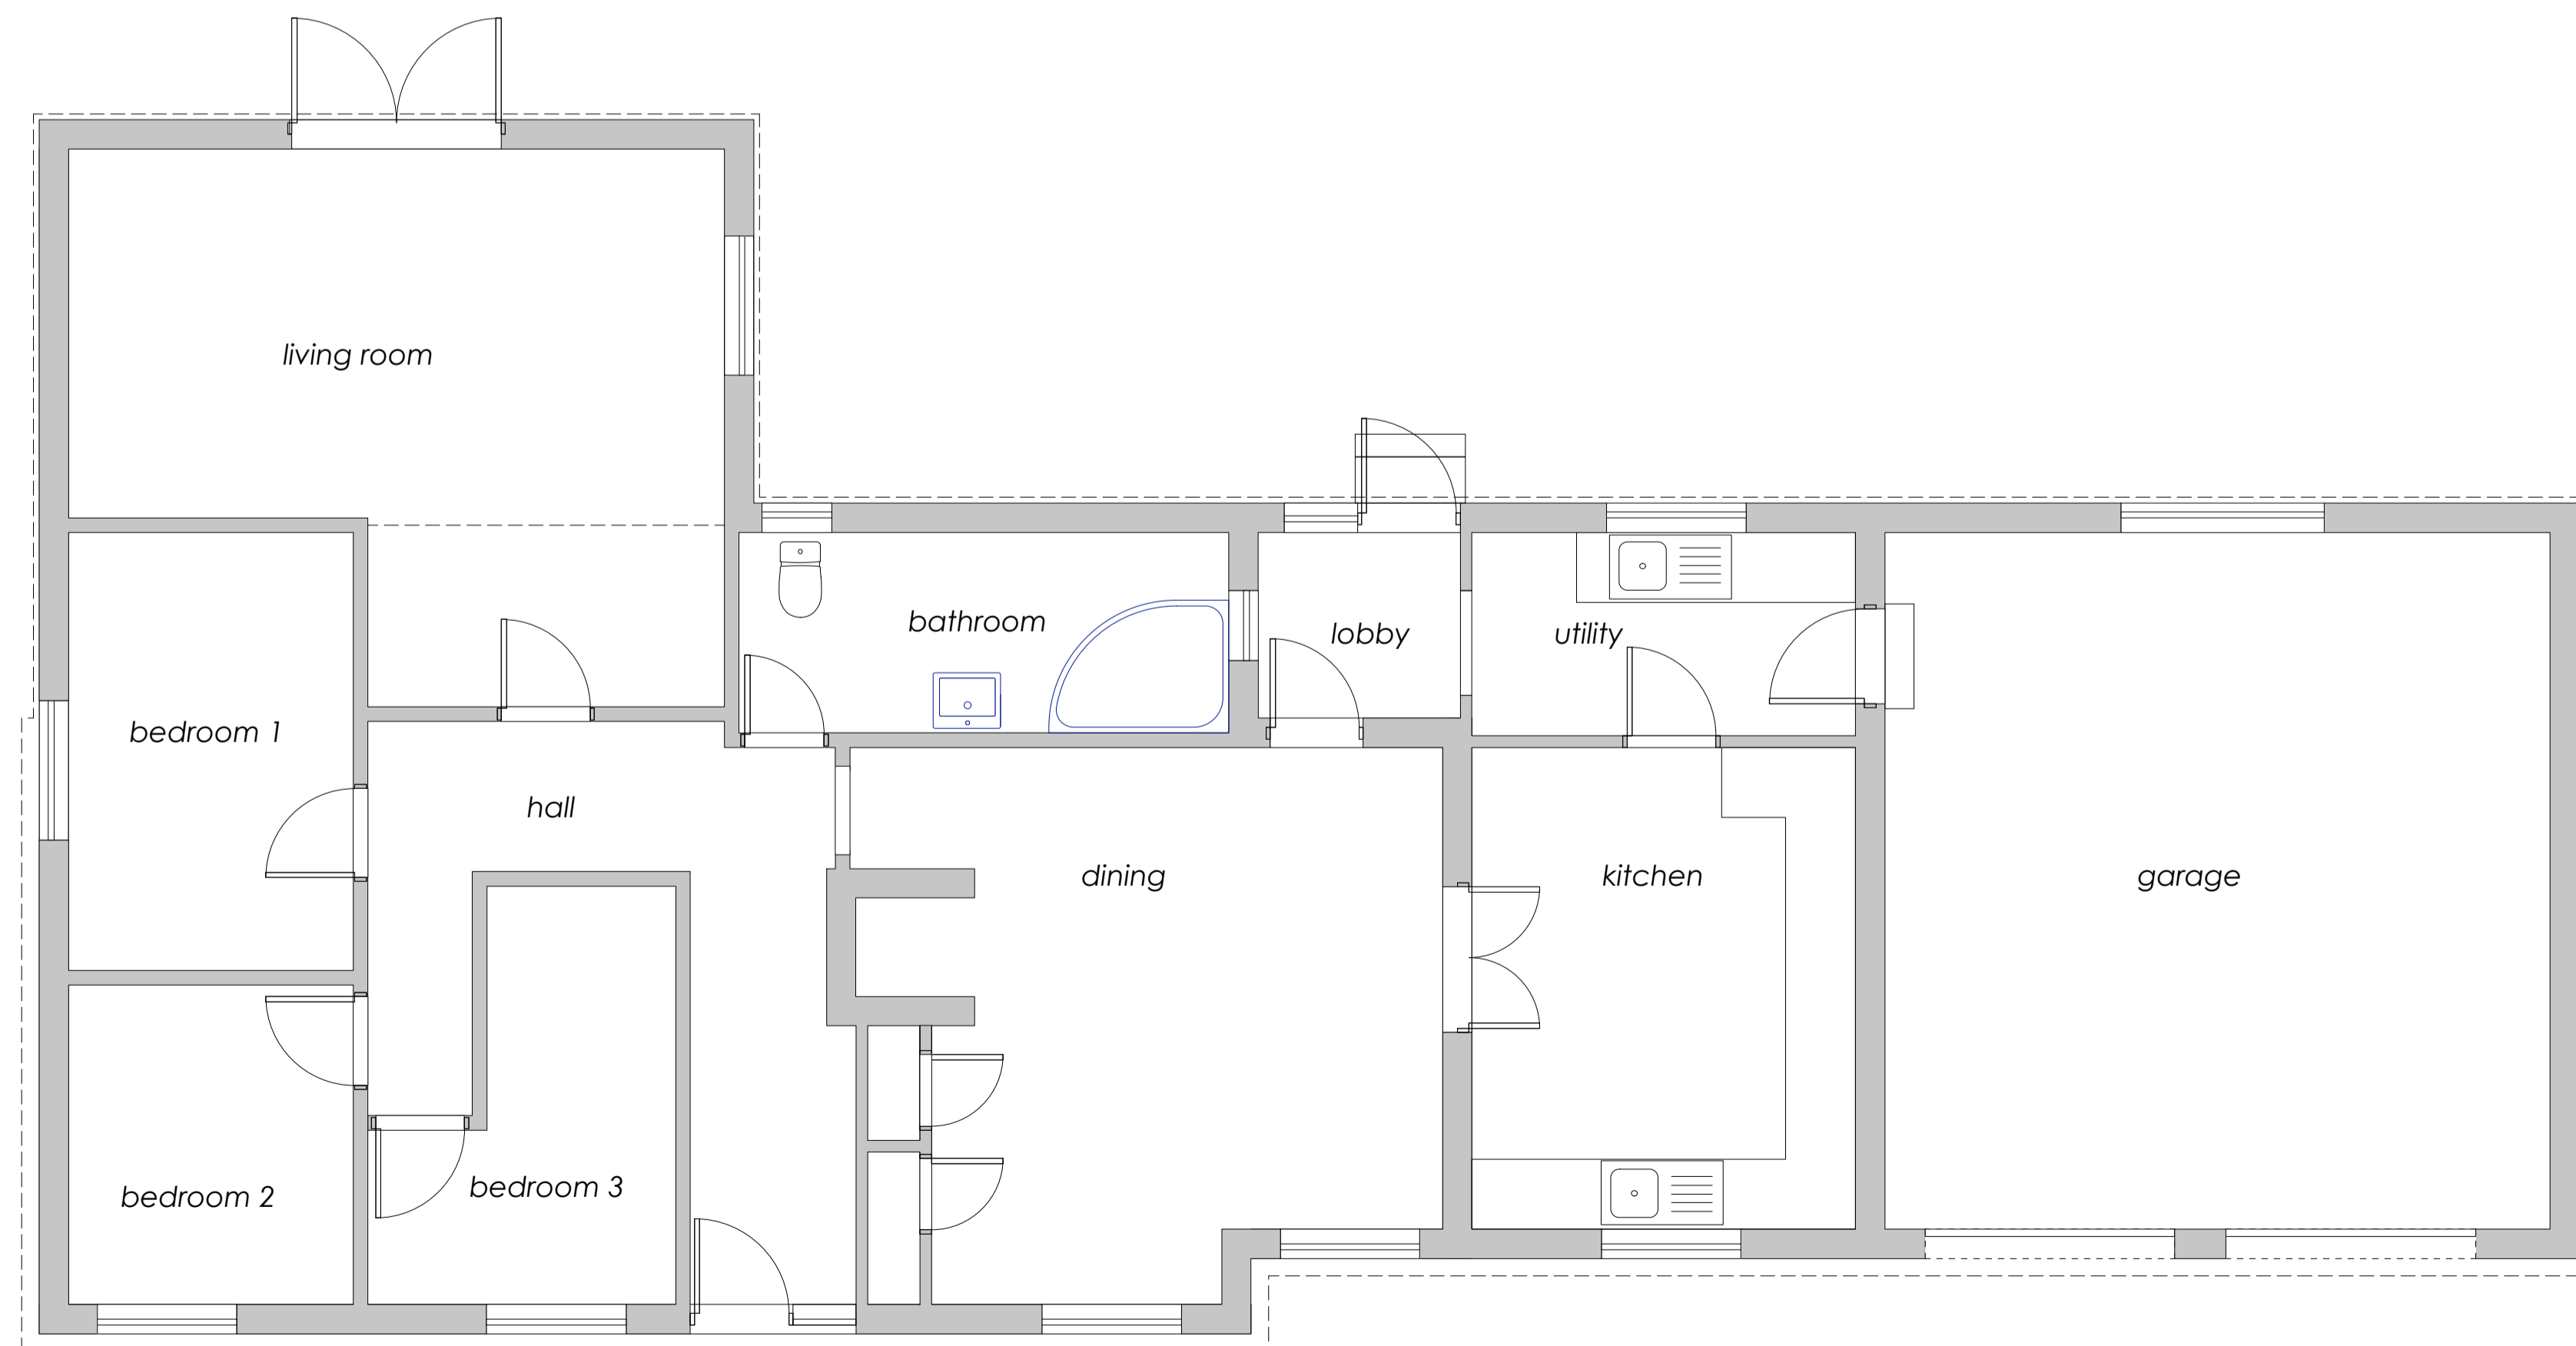

GROUND FLOOR PLAN EXISTING

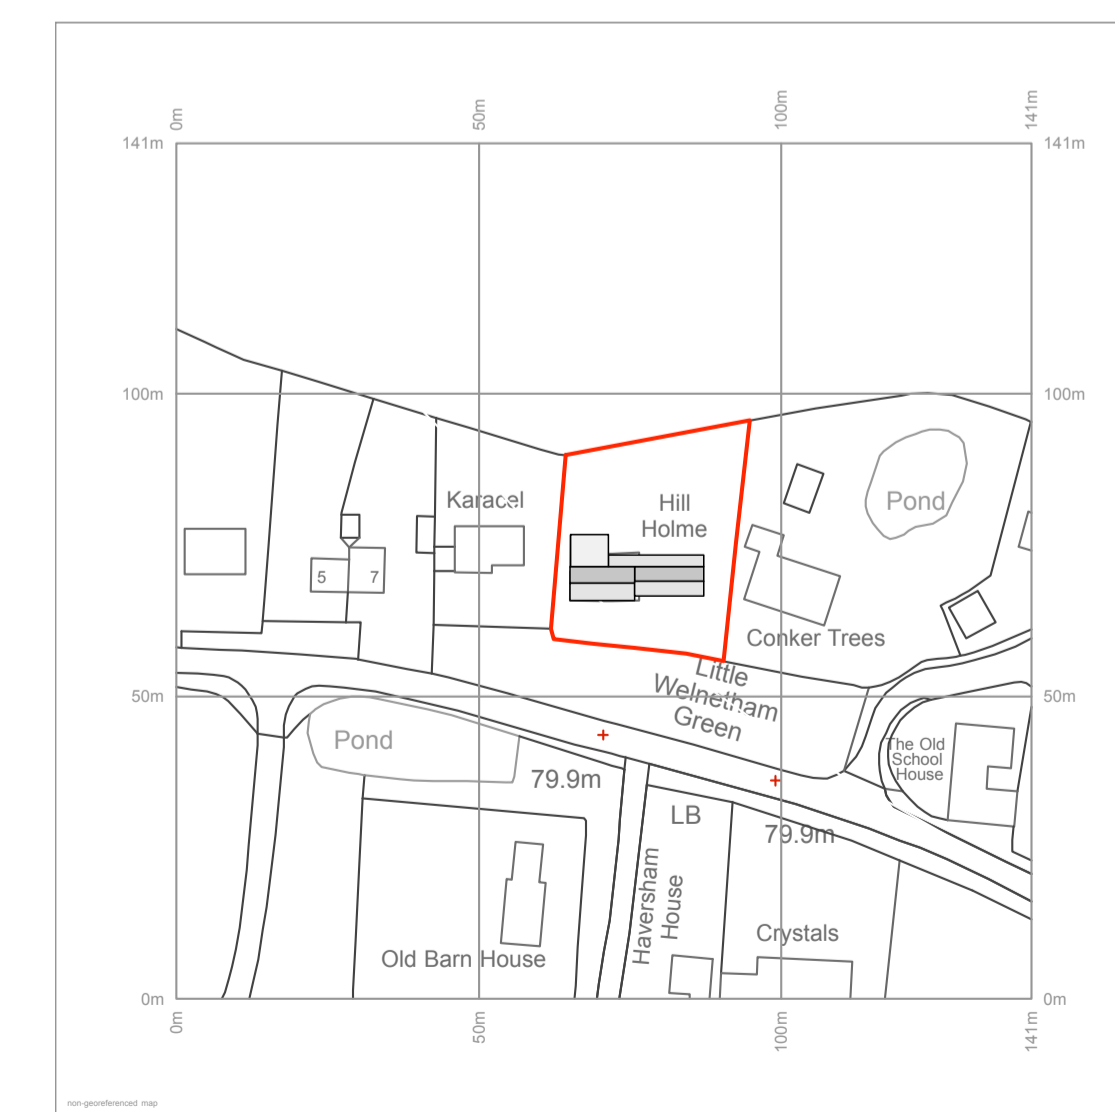

LOCATION PLAN 1:1250

ThurlowArchitects

the studio
 61 hardwick lane
 bury st edmunds
 suffolk, ip33 2rb
 t: 01284 706805

RIBA
 Chartered Practice

info@thurlowarchitects.co.uk
 www.thurlowarchitects.co.uk

client:

Mr & Mrs Fredericks
 project:
Extension and Remodelling
 Hill Holme
 Little Welnetham, Bury St Edmunds

drawing title:
 Existing Ground Floor Plan & Elevations
 Location Plan

project no:	dwg no:	rev:	drawn:	scale:	date:
7088	001	/	ET	1:50	Sept15

drawing status: **Planning**