




Do not scale from this drawing . Use only figured dimensions. Any discrepancies should be referred to the Architect immediately.

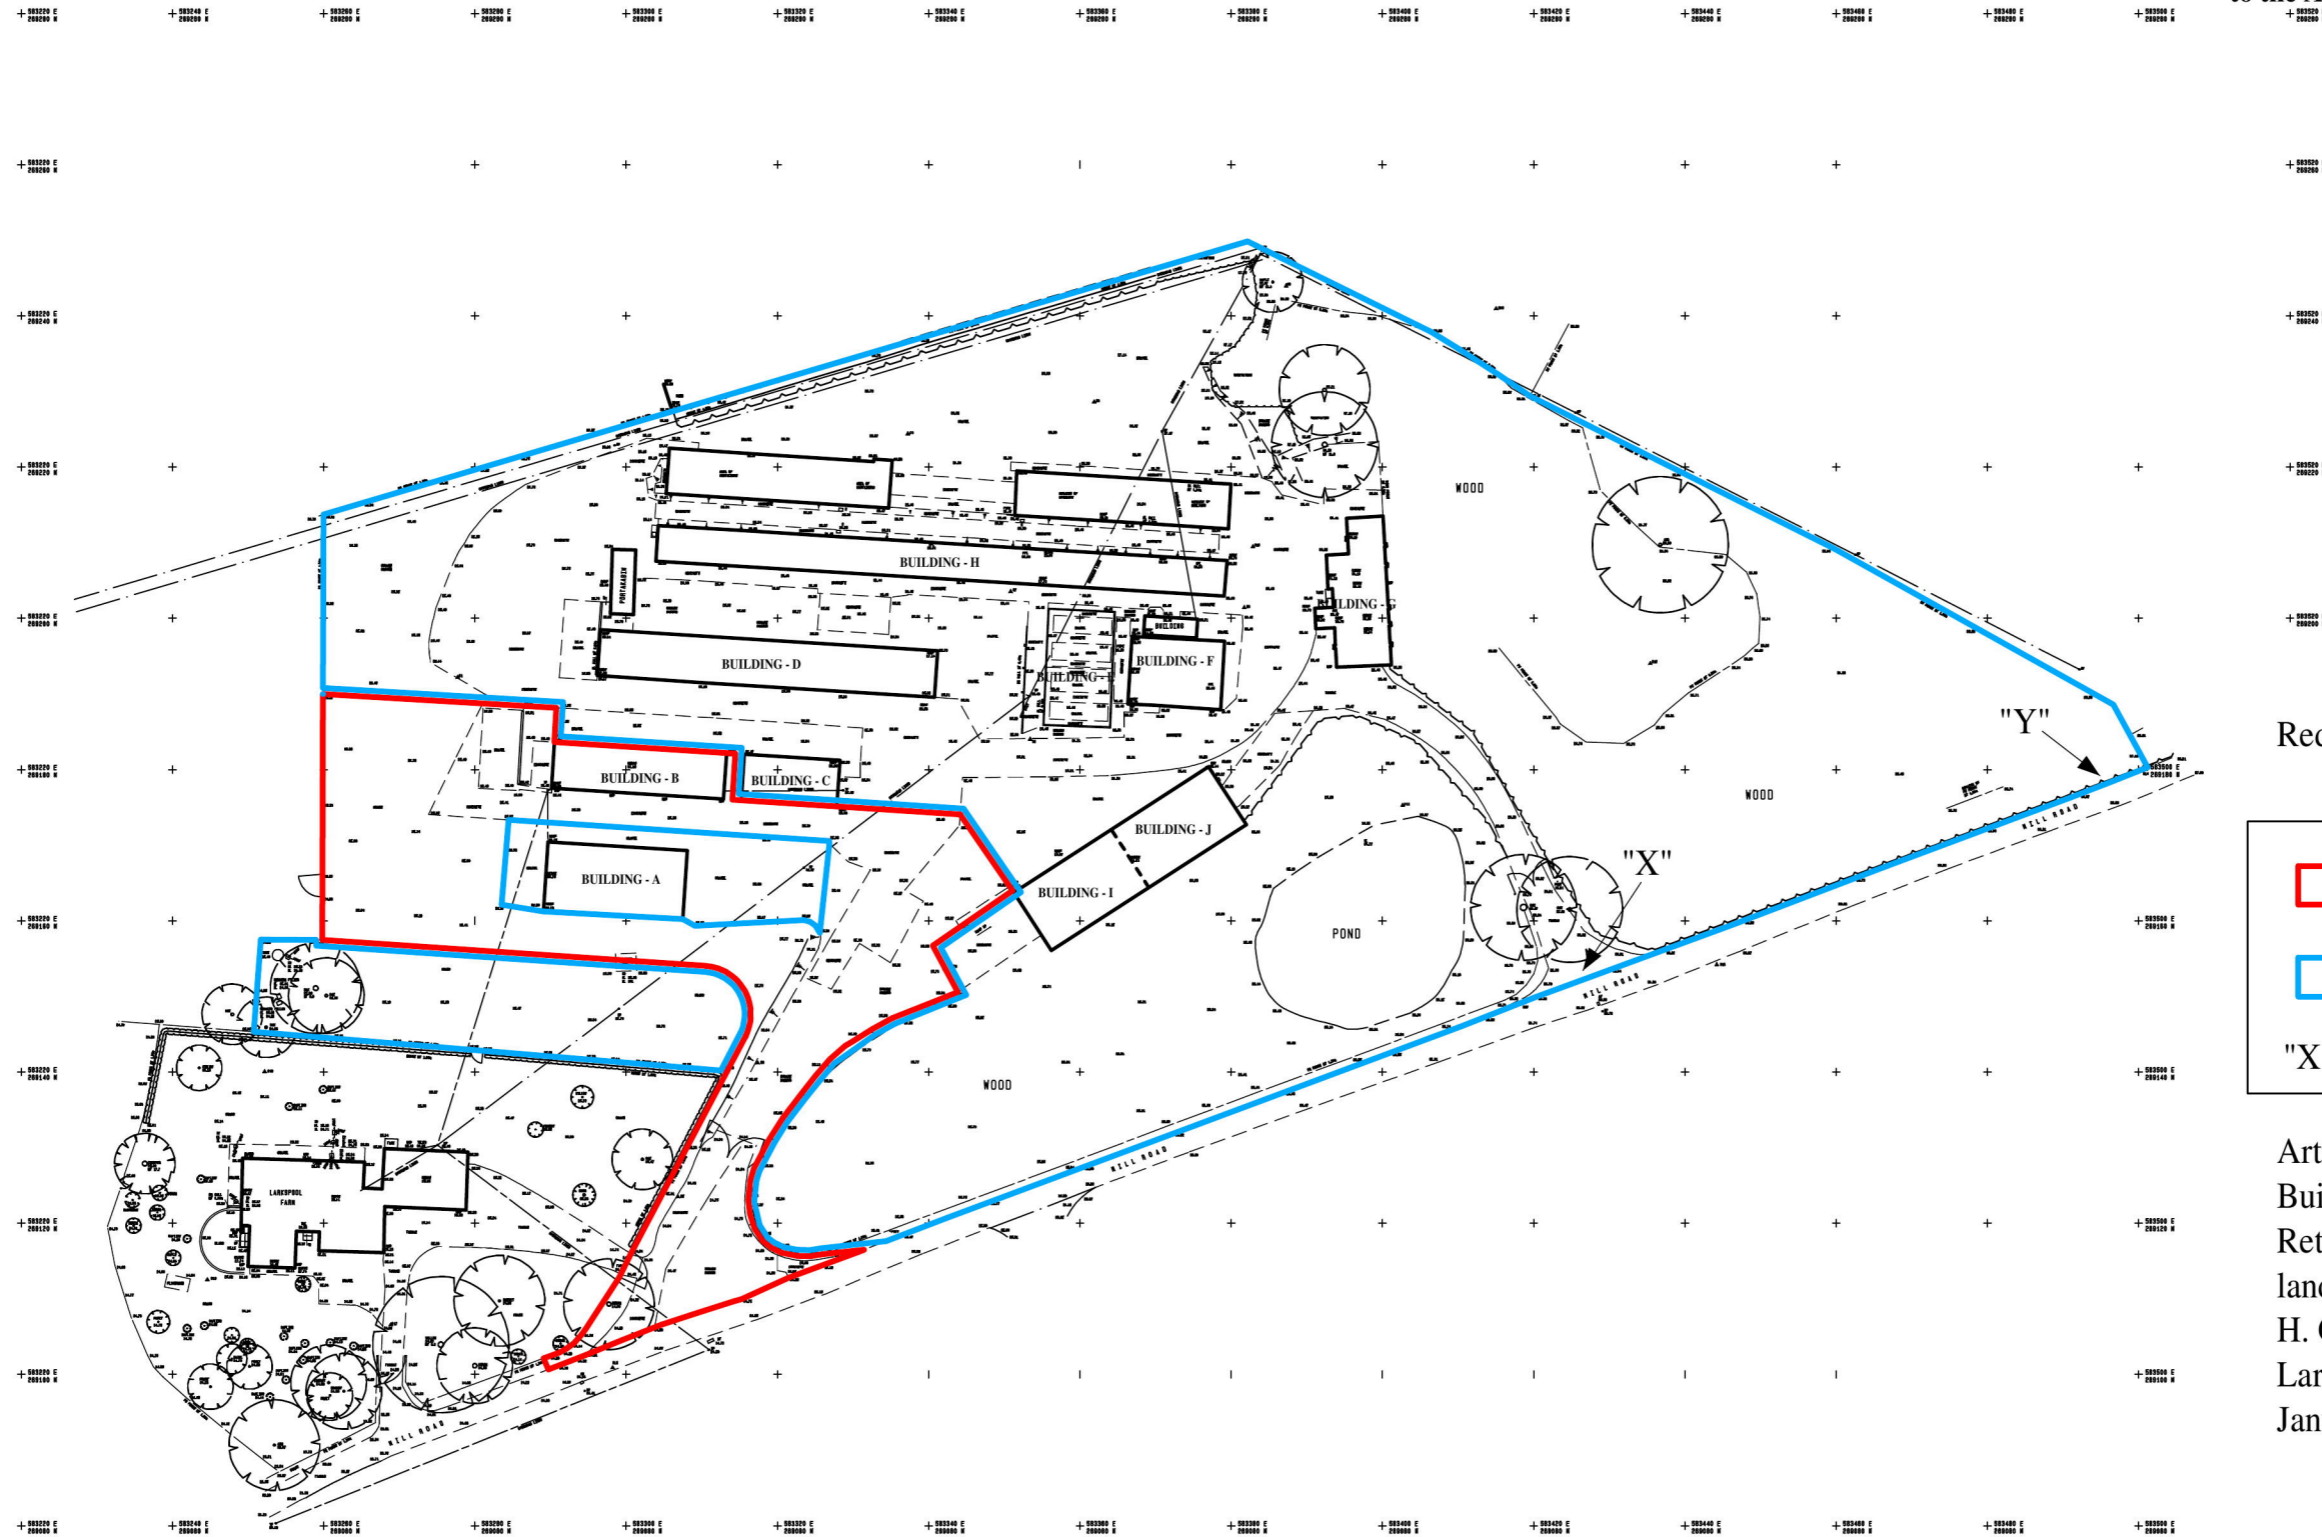

Red line area: 2,639.80m²


	Site boundary
	Other land owned
"X" "Y"	Potential passing place

Artisan Ref A 3581 (b)
 Building 'B'
 Retention of building and associated land for B1(a) offices (occupied by H. G. Frost)
 Larkspool Farm, Hengrave
 January 2015

SITE PLAN



Scale Bar - Metres

 

LARKSPOOL FARM, MILL ROAD, HENGRAVE, IP28 6LP
C J Volkert Haulage Ltd.
 Scale 1:1000, A3
3495-11

Revisions:

Patrick Allen Ltd.
 2 Grange Business Centre
 Tommy Flowers Drive
 Grange Farm, Kesgrave
 Ipswich, Suffolk, IP5 2BY

Tel: 01473 620660
 Fax: 01473 620627
 Email: architects@patrickallen.org.uk
 www.patrickallen.org.uk

