




Please refer to drawing no 14-017-A-009 for detailed Phase One Site Plan

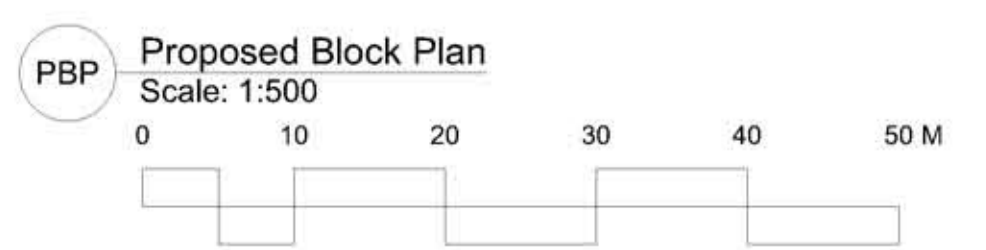

PBP Proposed Block Plan
Scale: 1:500

DO NOT SCALE THIS DRAWING - USE DIMENSIONS
The Contractor is to check and verify all dimensions on site before starting work and report any omissions or errors. This drawing is to be read in conjunction with all relevant contracts and specialist drawings. This Drawing is Copyright
This drawing is issued for the sole and exclusive use of the named recipient. Distribution to any third party is on the strict understanding that no liability is accepted by Infnity Architects for any discrepancies, errors or omissions that may be present, and no guarantee is offered as to the accuracy of information shown.

Revisions

Drawing Title
Proposed Block Plan
Project
Erskine Lodge
Great Whelmeham
Client
Havebury Housing Partnership

Drawing Number
14-017-A-008A
Scale
1:500
Date
Oct 2015
Drawn By
MAS

Planning
infnity architects
alasia brack
8 orange hill
bury hill commons
tuford road
t: 01284 727710
www.infnityarchitects.co.uk

RIBA #
Chartered Practice