


NOTE DO NOT SCALE THIS DRAWING - USE DIMENSIONS
 The Contractor is to check and verify all dimensions on site before starting work and report any omissions or errors.


This drawing is to be read in conjunction with all relevant consultants and specialists drawings.

This Drawing is Copyright

This drawing is issued for the sole and exclusive use of the named recipient. Distribution to any third party is on the strict understanding that no liability is accepted by Thurlow Architects for any discrepancies, errors or omissions that may be present, and no guarantee is offered as to the accuracy of information shown.

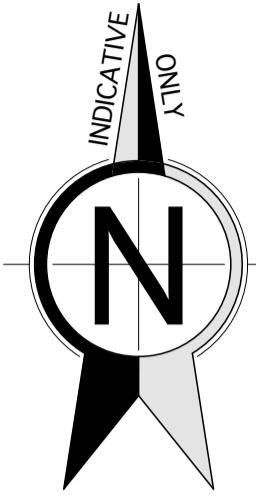

REVISIONS			
Rev	Notes	By	Date

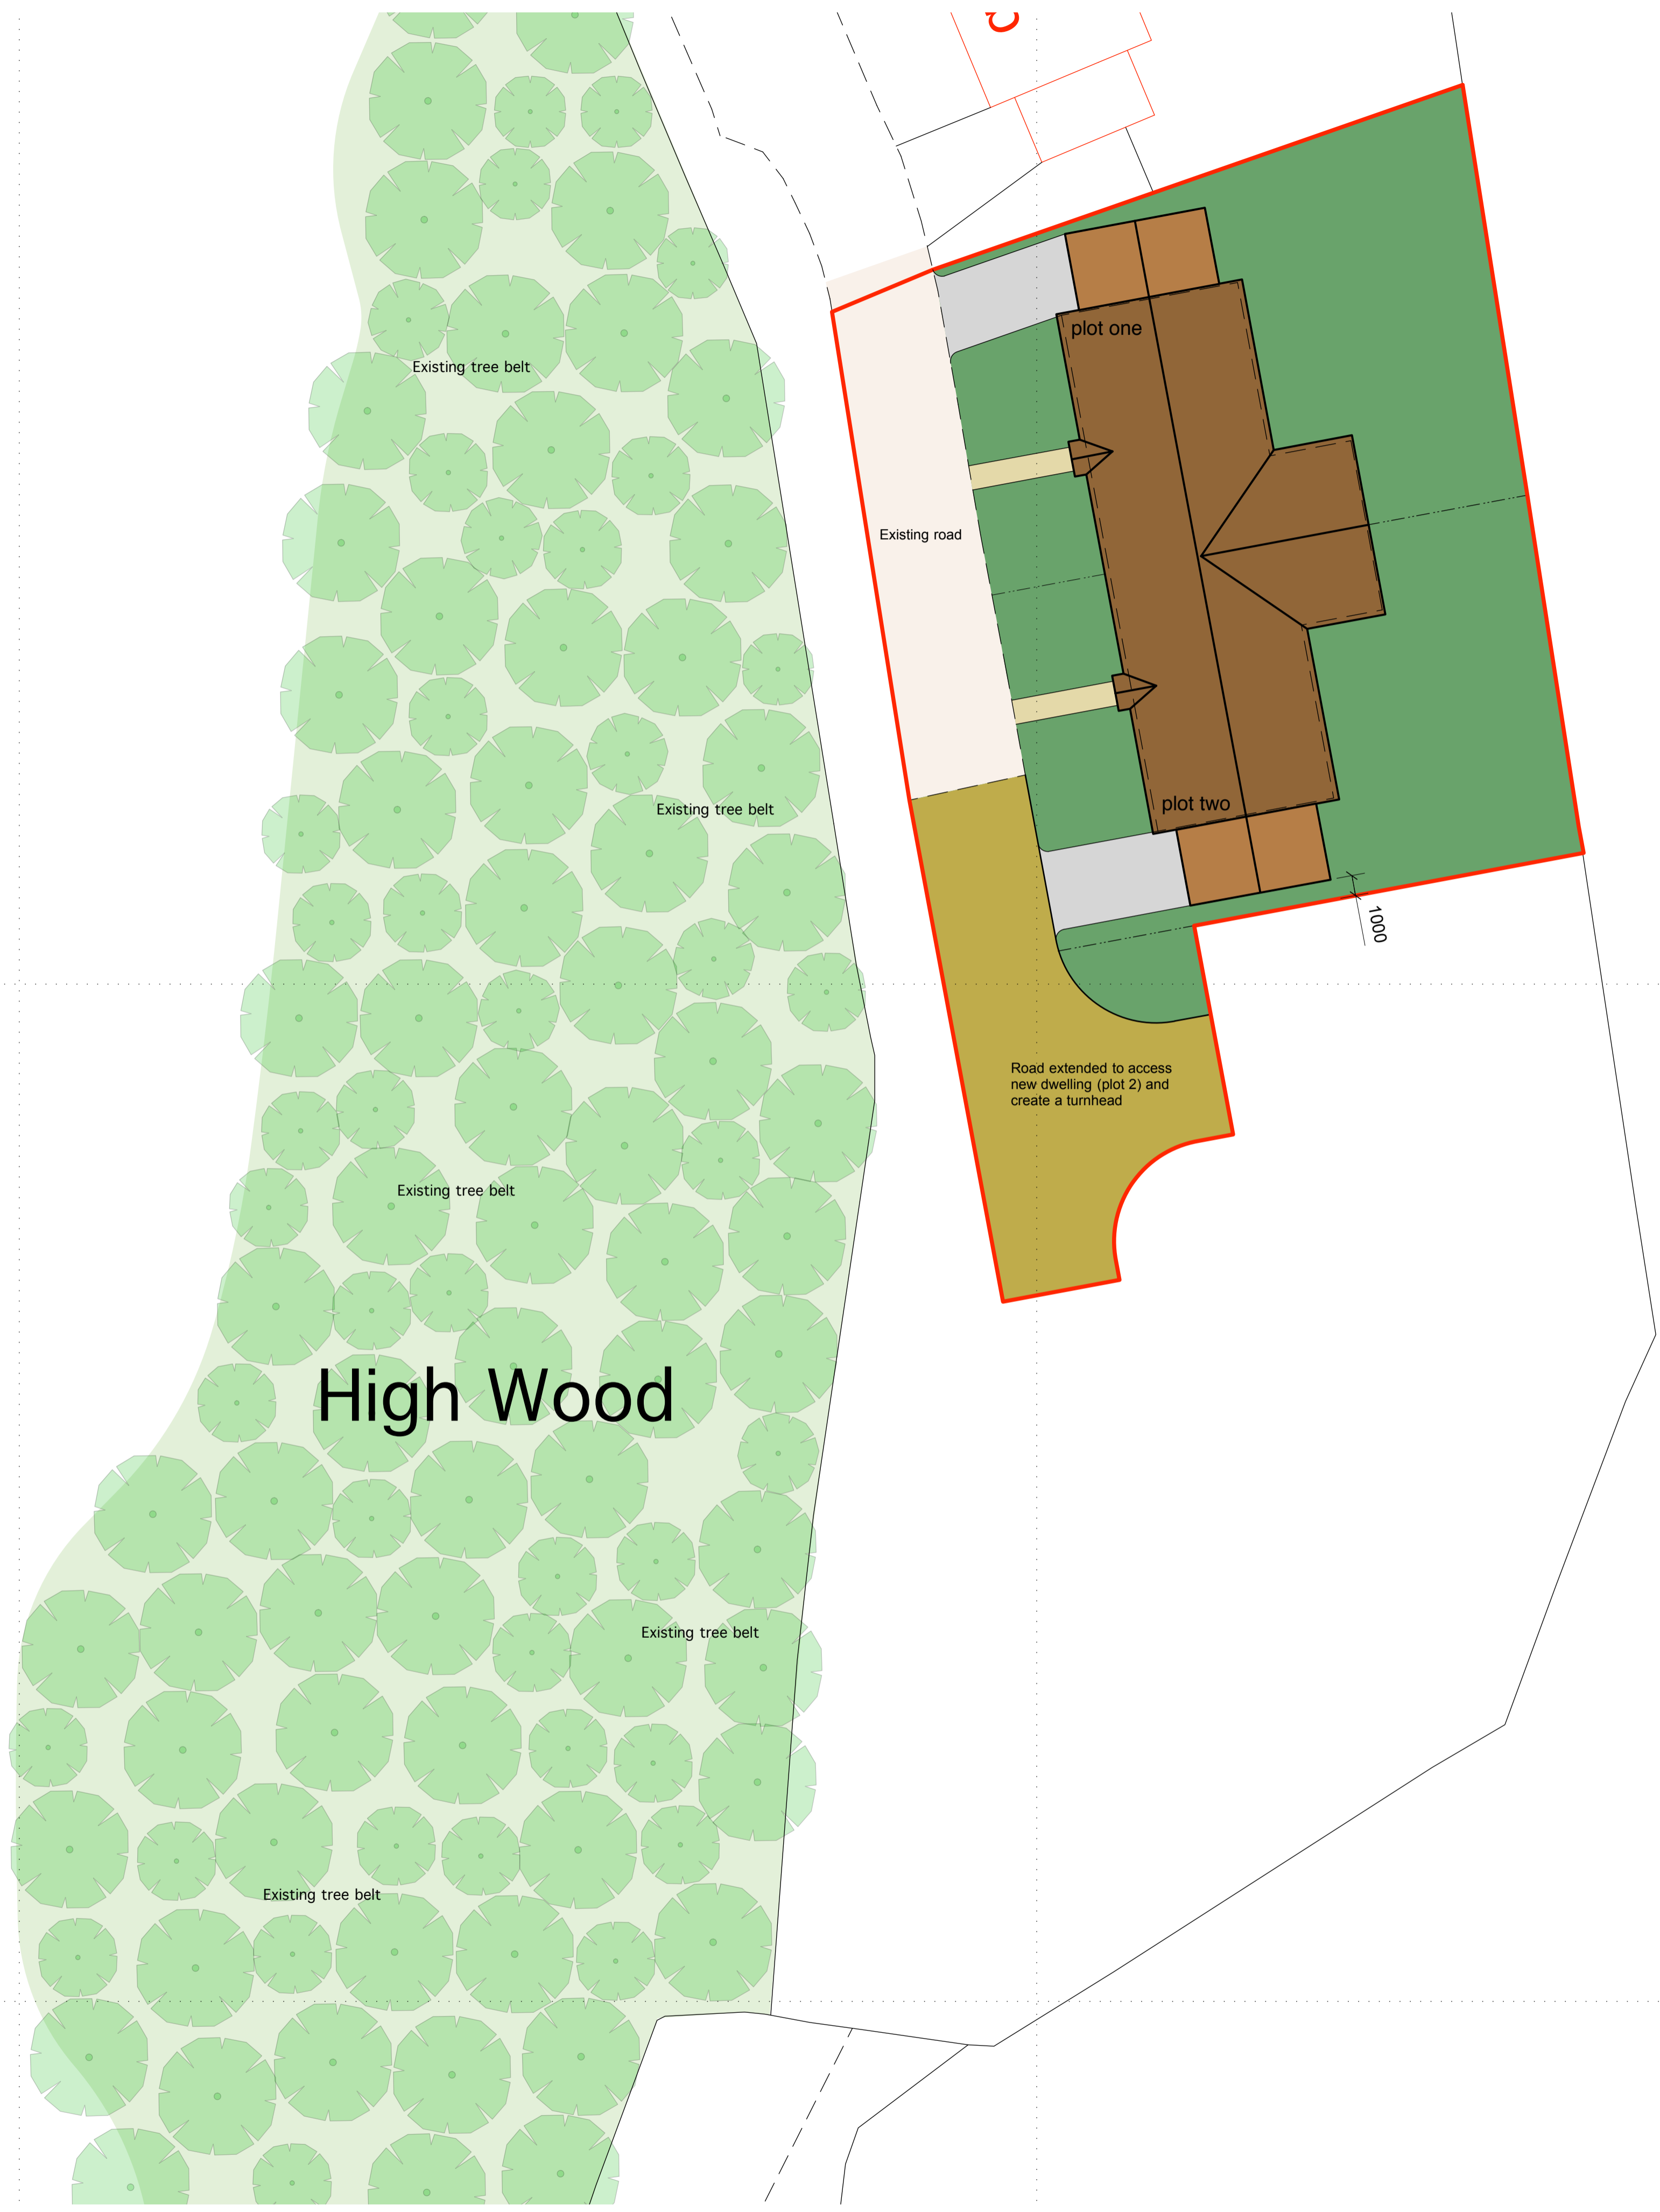

site plan 1:200



site location plan 1:1250

ThurlowArchitects

the studio
 61 hardwick lane
 bury st edmunds
 suffolk, ip33 2rb
 t: 01284 706805

info@thurlowarchitects.co.uk
 www.thurlowarchitects.co.uk



client:
M&D Developments

project:
Proposed New Bungalows
 Shepherds Grove
 Stanton, Suffolk

drawing title:
 Proposed Site Plan and Site Location Plan

project no:	dwg no:	rev:	drawn:	scale:	date:
7117	001		mlk	stated	Jan 16
drawing status: Planning					