




Do not scale from this drawing . Use only figured dimensions. Any discrepancies should be referred to the Architect immediately.

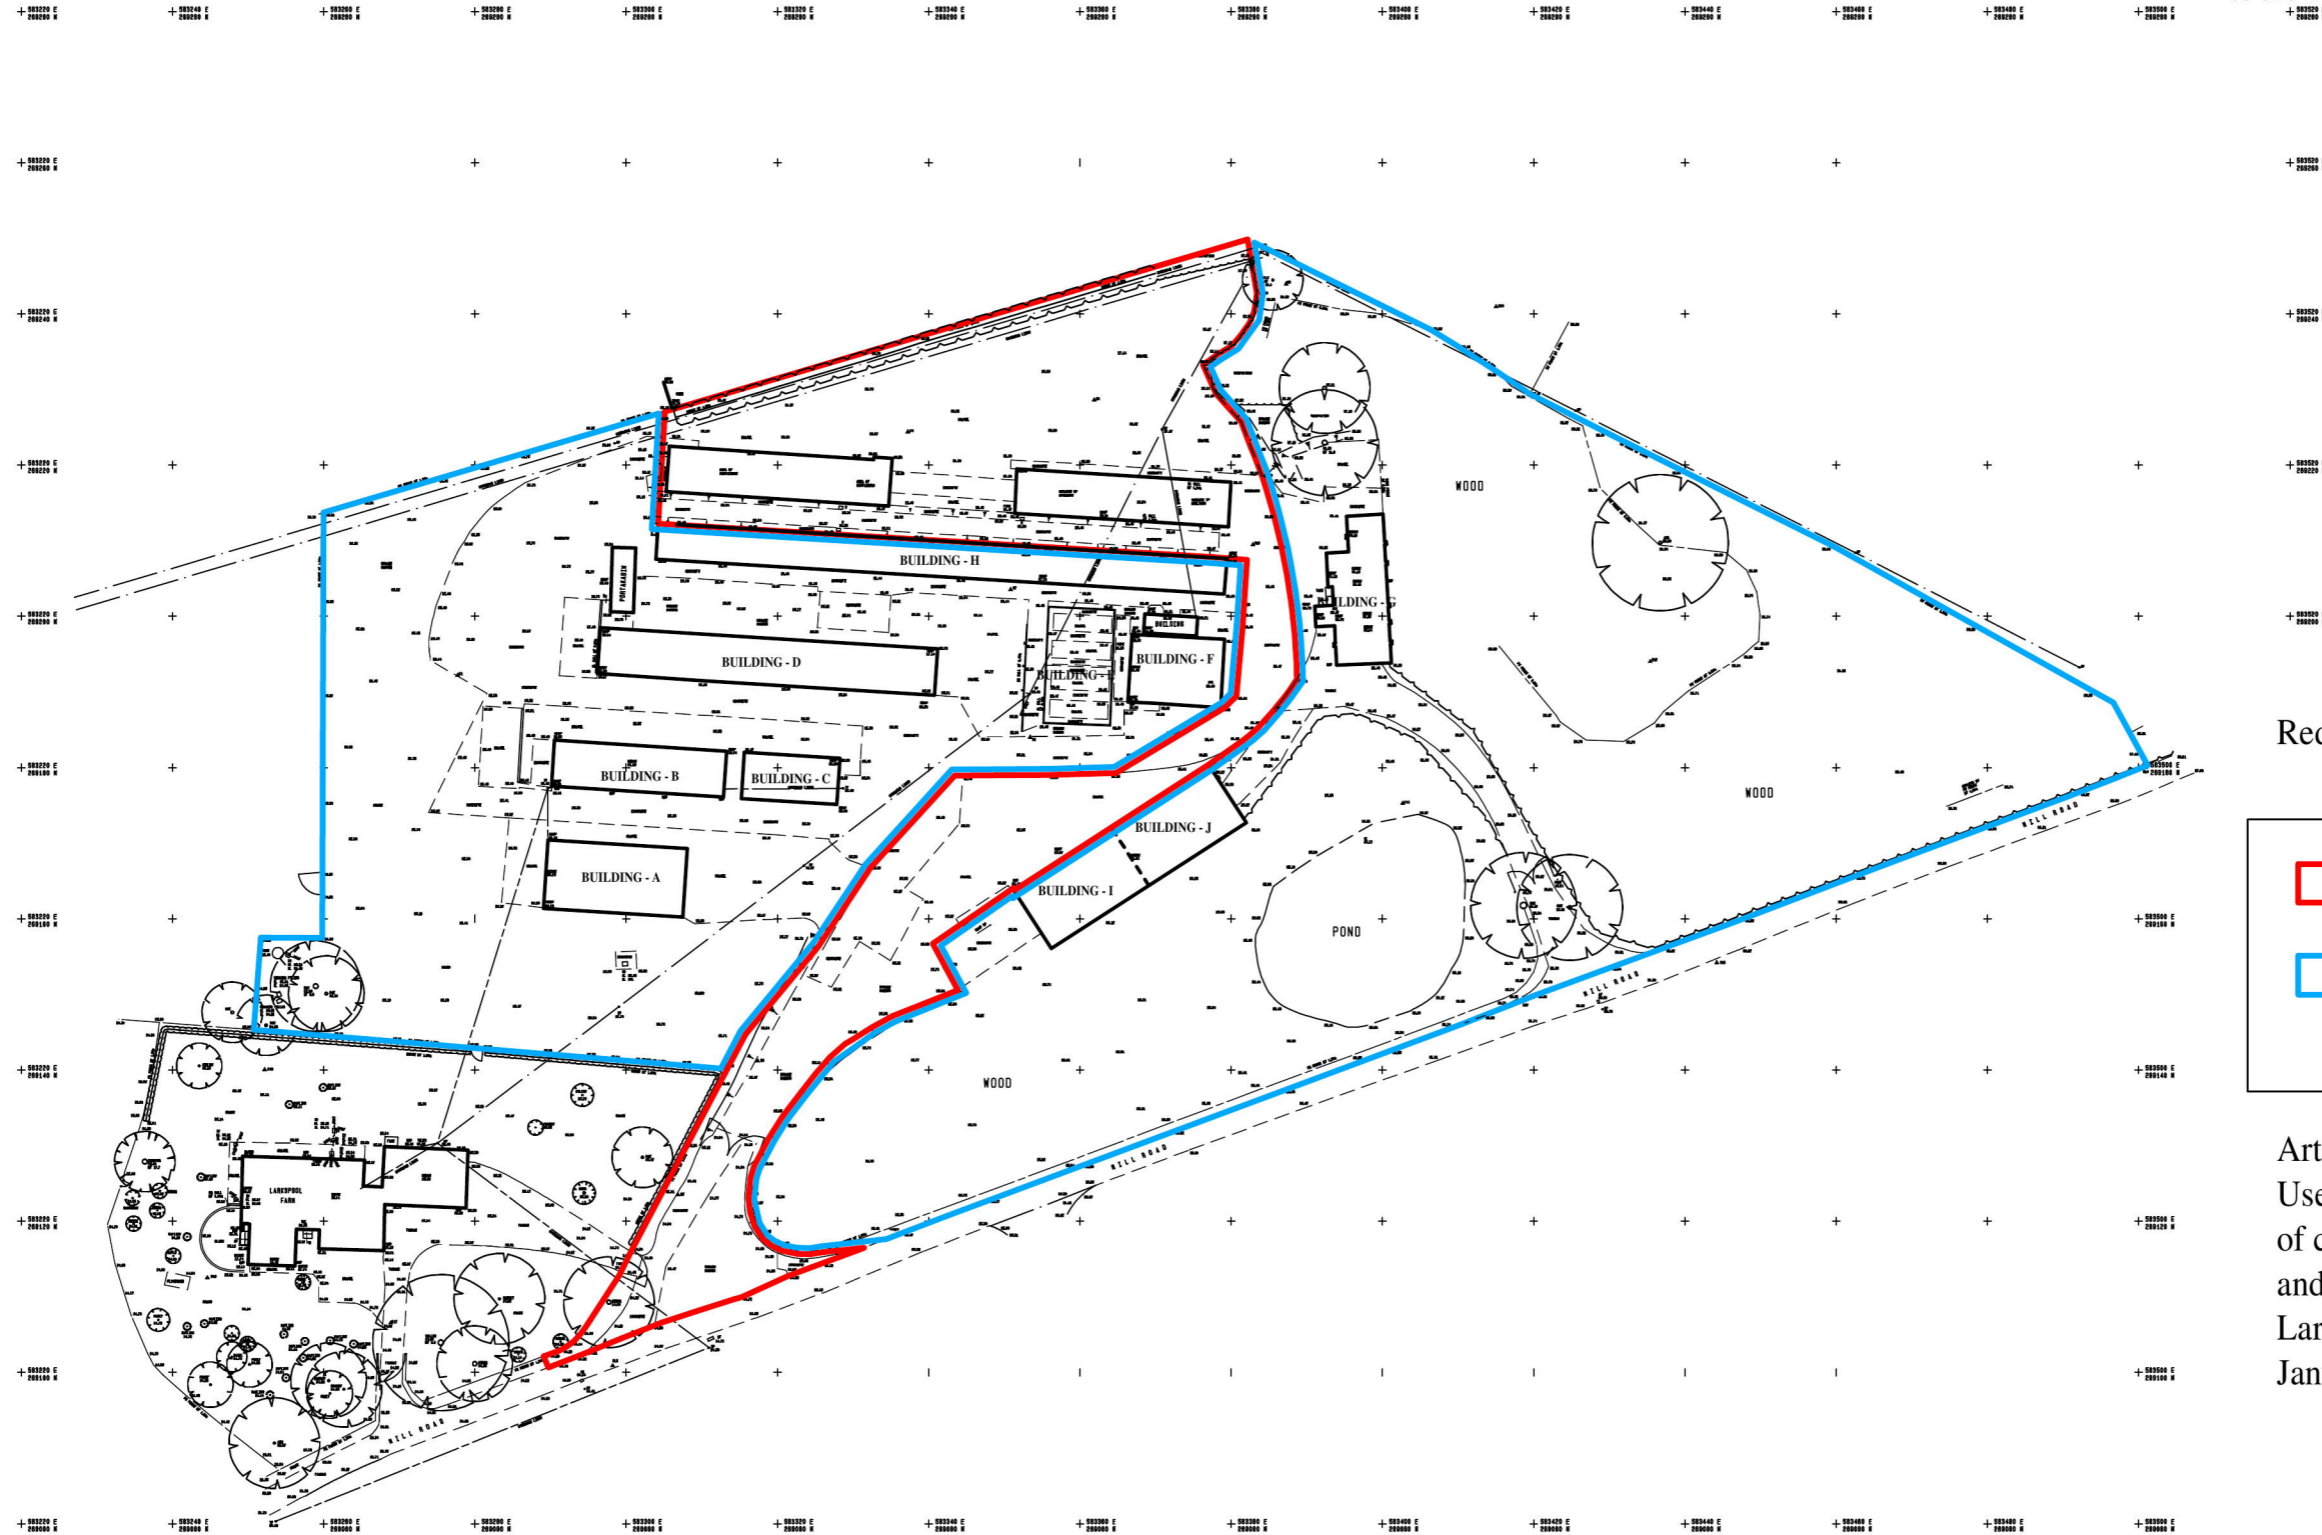

Red line area: 3,753.55m²


	Site boundary
	Other land owned

Artisan Ref A 3581 (h)
Use of land for B8 storage
of containers (20), caravans (10)
and horse boxes (5)
Larkspool Farm, Hengrave
January 2015

SITE PLAN



Scale Bar - Metres

 

LARKSPOOL FARM, MILL ROAD, HENGRAVE, IP28 6LP
C J Volkert Haulage Ltd.
Scale 1:1000, A3
3495-17

Revisions:

Patrick Allen Ltd.
2 Grange Business Centre
Tommy Flowers Drive
Grange Farm, Kesgrave
Ipswich, Suffolk, IP5 2BY

Tel: 01473 620660
Fax: 01473 620627
Email: architects@patrickallen.org.uk
www.patrickallen.org.uk

