




1:1250 Proposed Site Plan

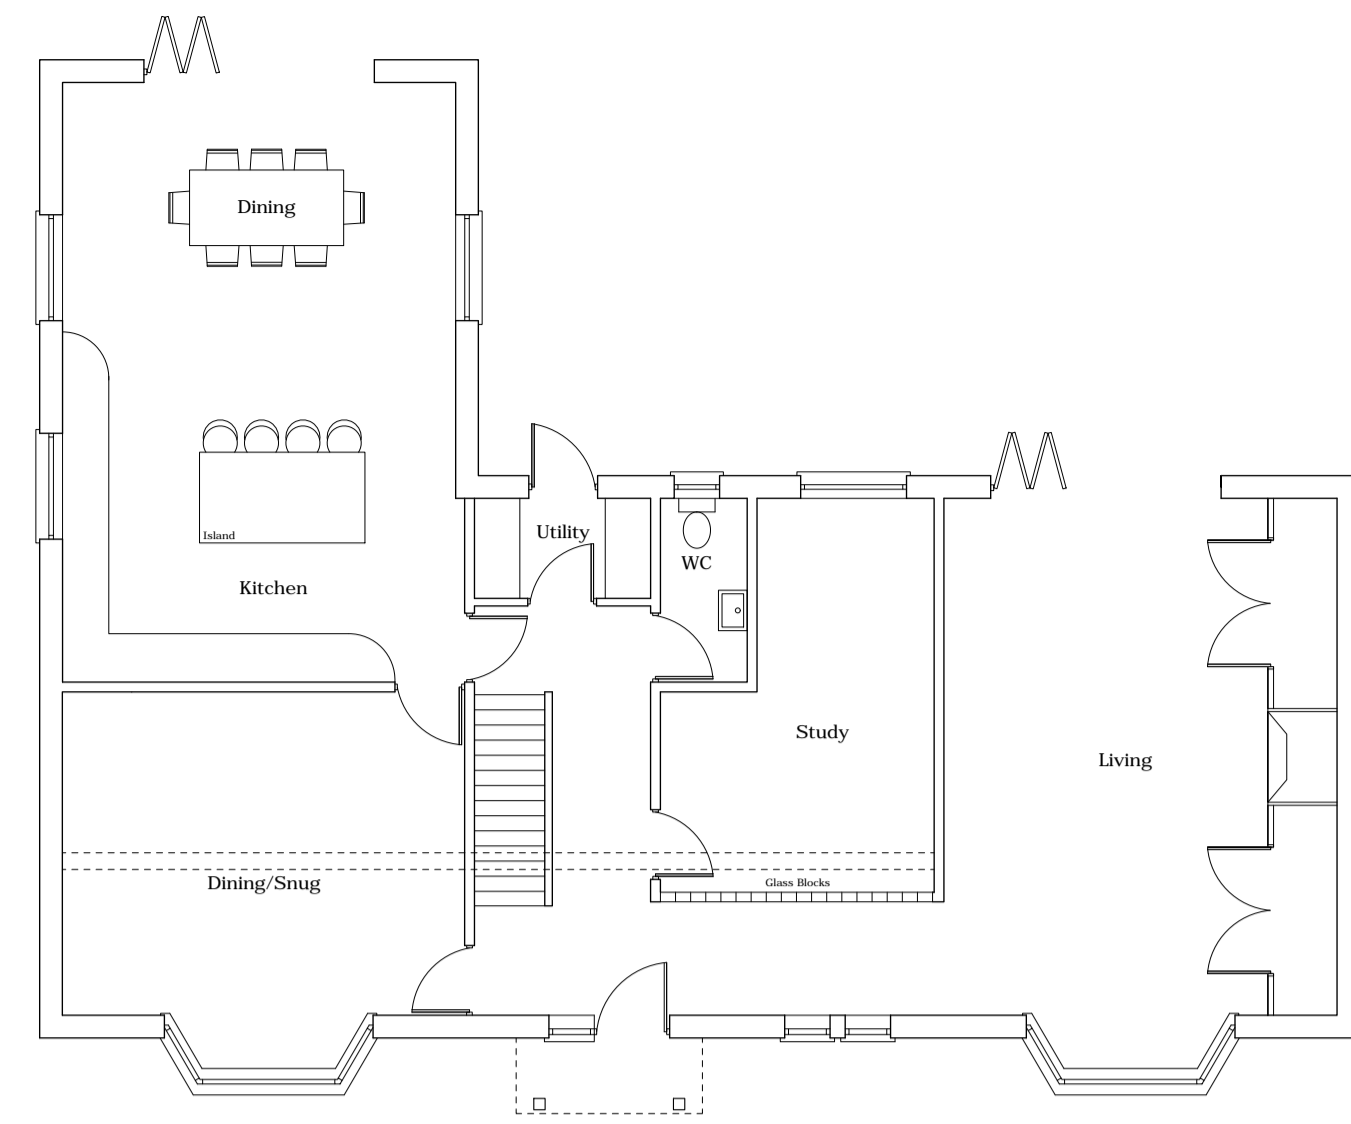


1:100 Ground Floor Plan

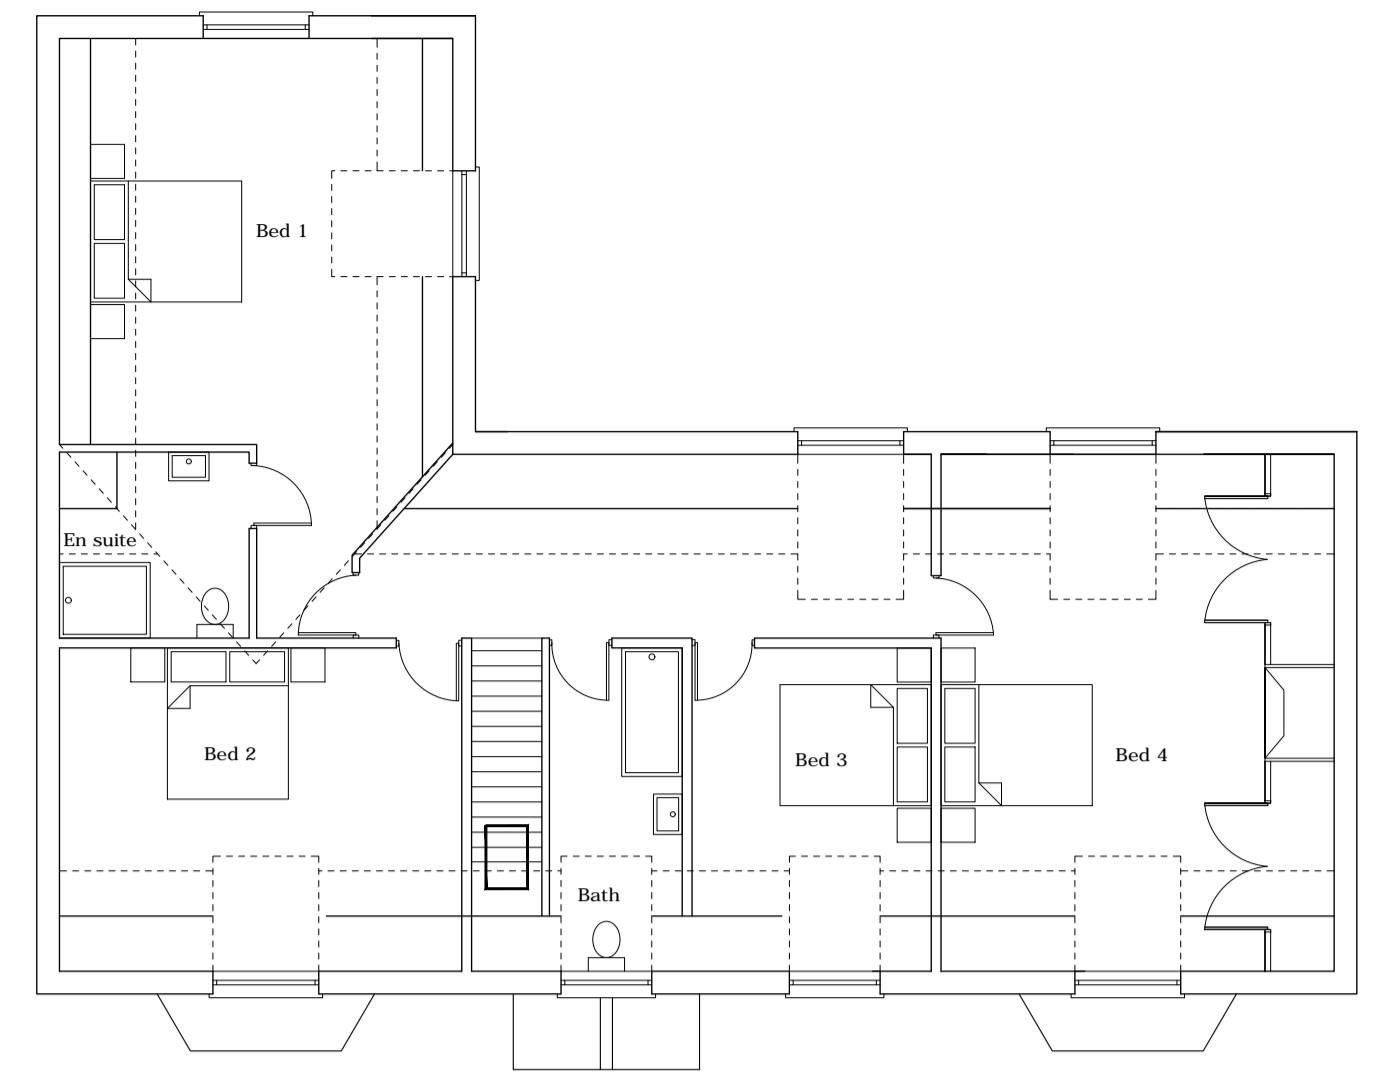

1:100 First Floor Plan

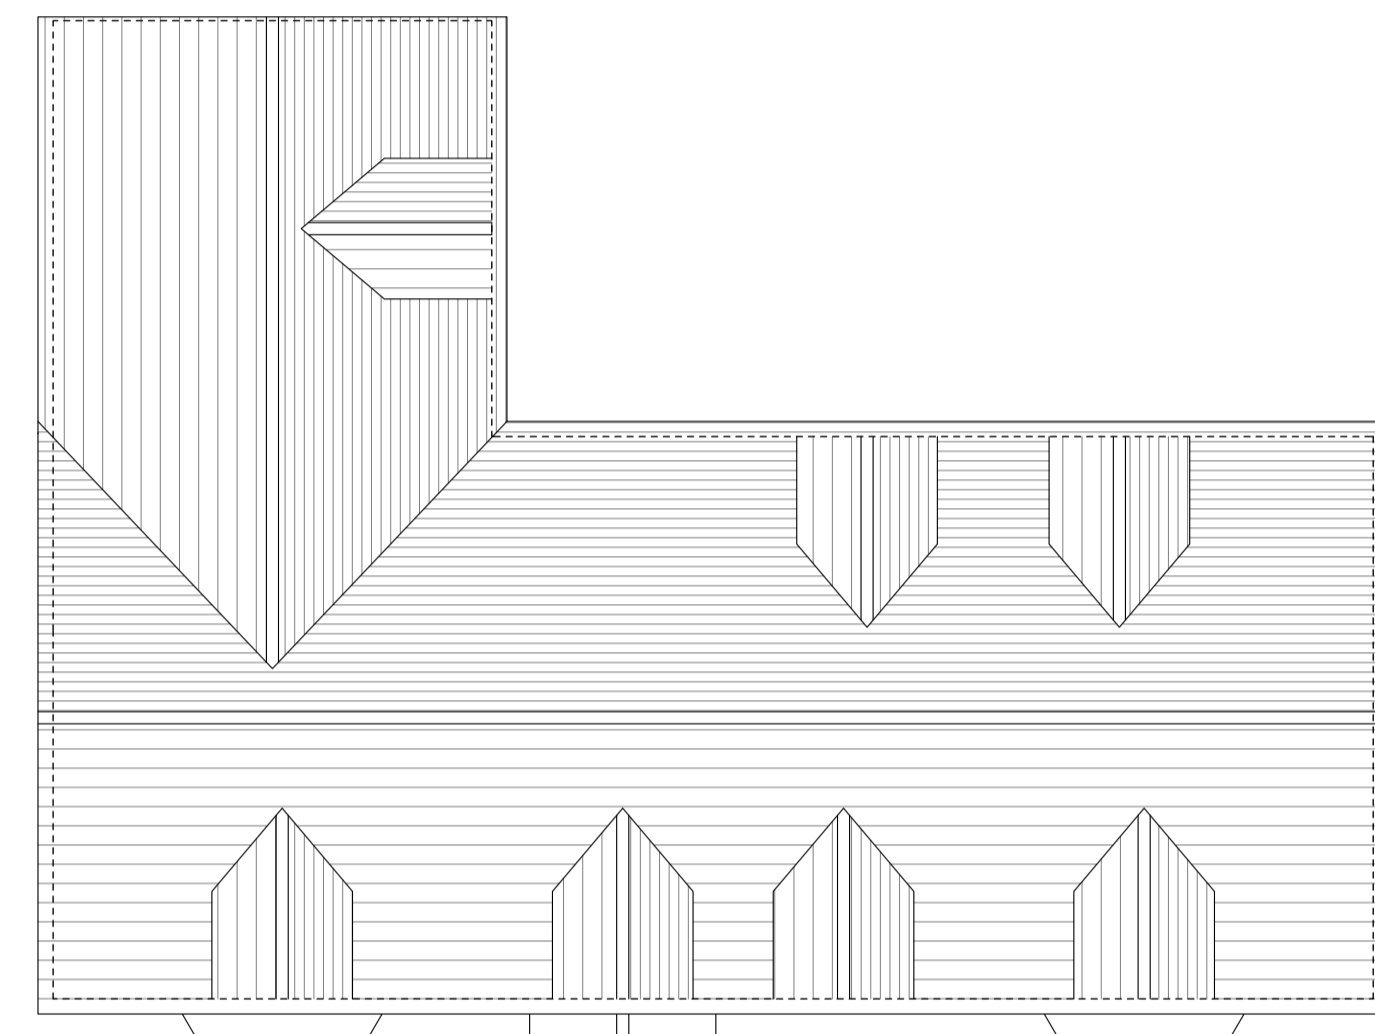

1:100 Roof Plan

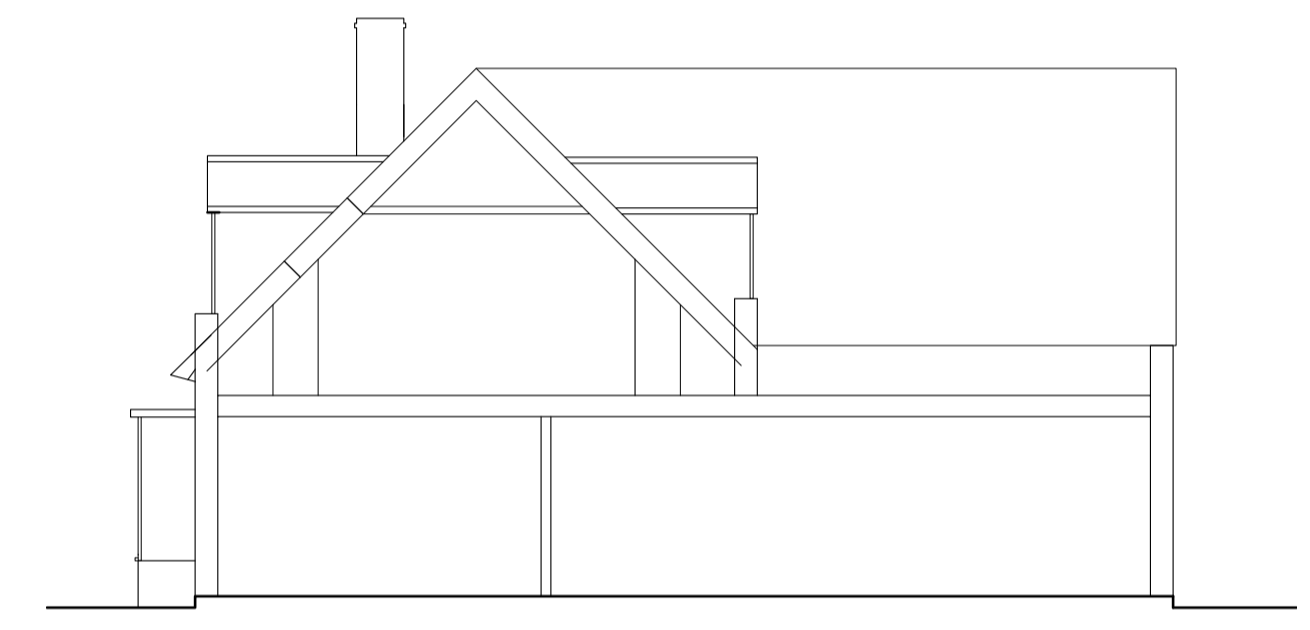

1:100 Section



1:100 Front Elevation



1:100 Rear Elevation




1:100 Side Elevation



1:100 Side Elevation

EXTERNAL MATERIALS  
 Pitched Roof- Pantiles red  
 Walls- TBS Farm house (red)  
 Windows- To be external white uPVC  
 Doors- To be external white uPVC  
 Rainwater Goods- to be black uPVC

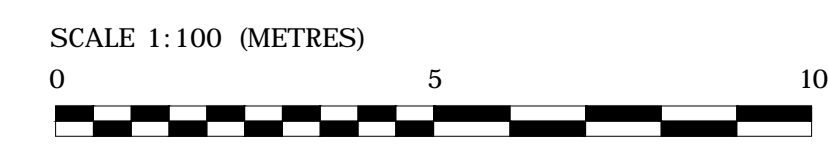

Rev	Description	Date
A	General revisions to amend measurements south elevation window added as per floorplan ref: storage plan added	08/16

TAB architecture tel: (01638) 482862  
 info@tabarchitecture.co.uk  
 Russet Drive, Suffolk, IP28 8GA  
 Rosewood Offices, Camb. CB7 5QH

Client : Mr J Waters  
 Job title : Cupola Farm, Undley  
 Dwg. : Proposed Site Plan, Plans & Elevations  
 Scale: 1:1250 & 1:100 Date: March 2016 Dwg no: TAB190-02