




Do not scale from this drawing . Use only figured dimensions. Any discrepancies should be referred to the Architect immediately.

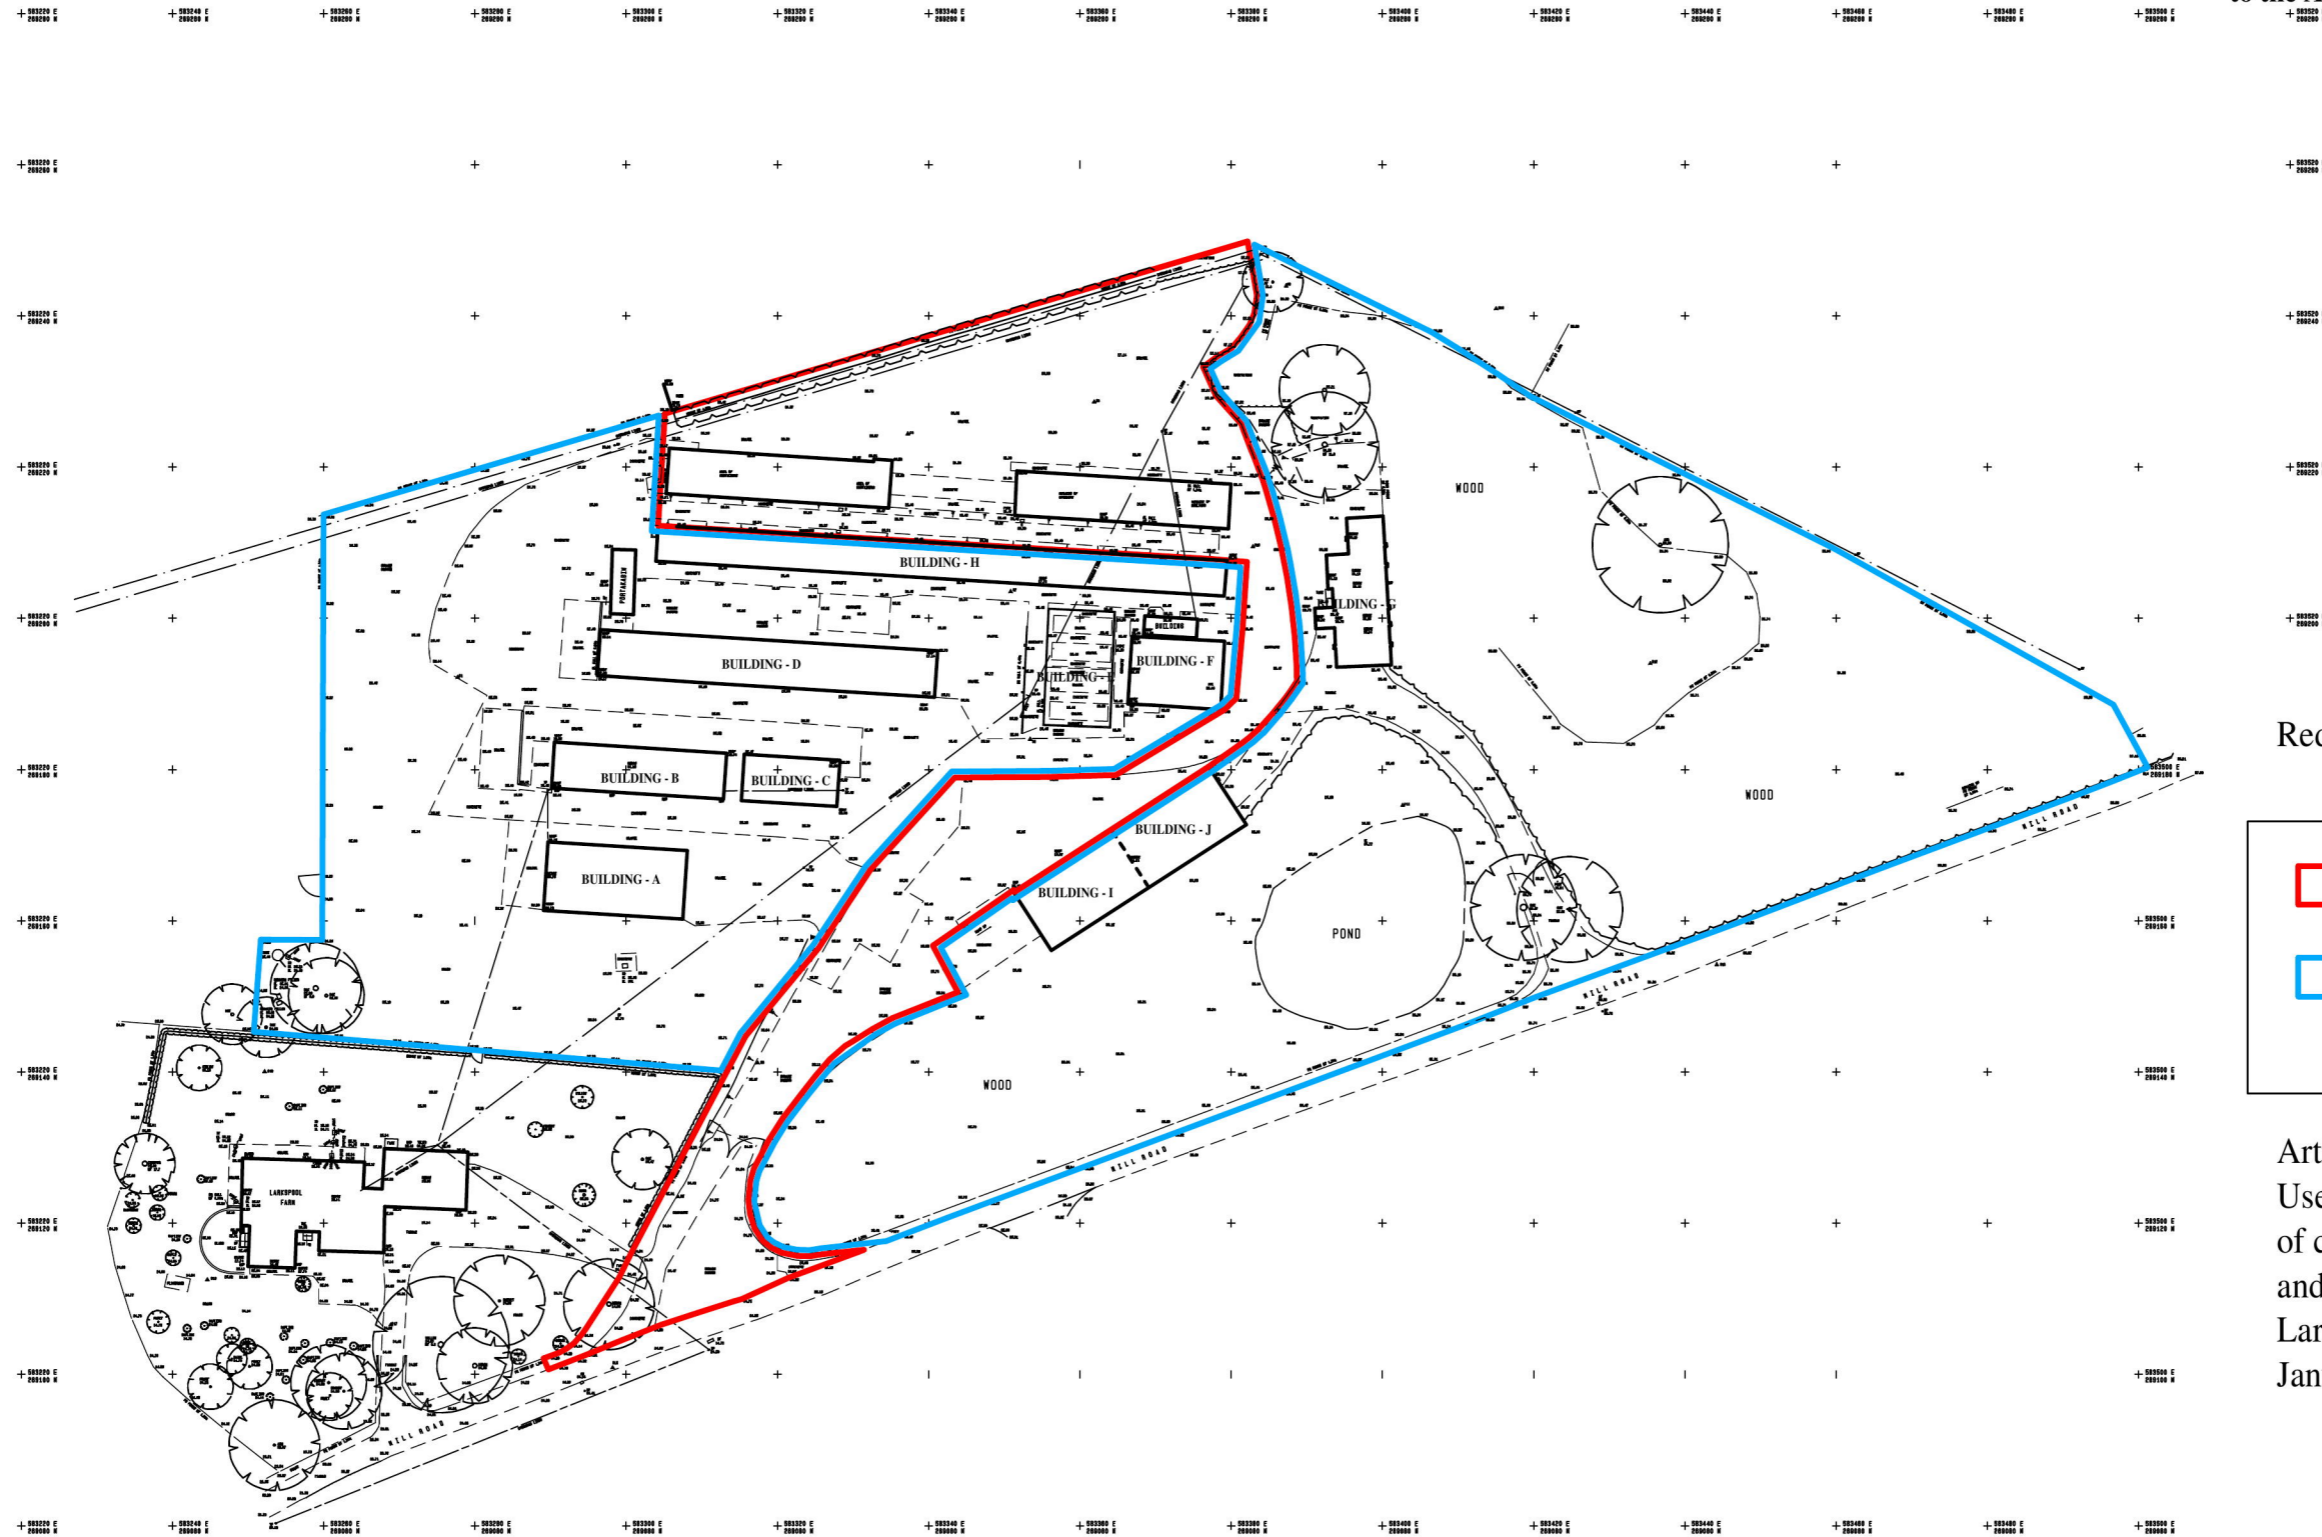

Red line area: 3,753.55m²


	Site boundary
	Other land owned

Artisan Ref A 3581 (h)
 Use of land for B8 storage
 of containers (20), caravans (10)
 and horse boxes (5)
 Larkspool Farm, Hengrave
 January 2015

SITE PLAN



Scale Bar - Metres

 

LARKSPOOL FARM, MILL ROAD, HENGRAVE, IP28 6LP
C J Volkert Haulage Ltd.
 Scale 1:1000, A3
3495-17

Revisions:

Patrick Allen Ltd.
 2 Grange Business Centre
 Tommy Flowers Drive
 Grange Farm, Kesgrave
 Ipswich, Suffolk, IP5 2BY

Tel: 01473 620660
 Fax: 01473 620627
 Email: architects@patrickallen.org.uk
www.patrickallen.org.uk

