


Ground Floor Plan Scale 1:100


ALL DIMENSIONS TO BE CHECKED ON SITE
 TO BE READ WITH ALL CONTRACT DOCUMENTATION
 ANY DISCREPANCIES TO BE REPORTED TO THE CONTRACT ADMINISTRATOR
 DO NOT SCALE FROM THIS DRAWING.

Copyright Hpn Ltd 2008

Planning

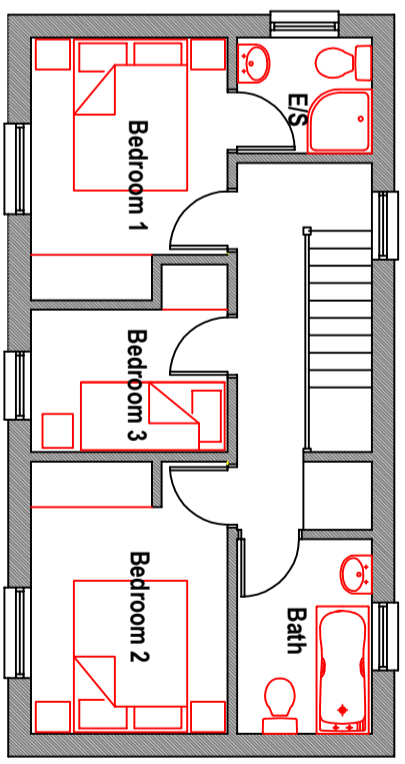

First Floor Plan Scale 1:100

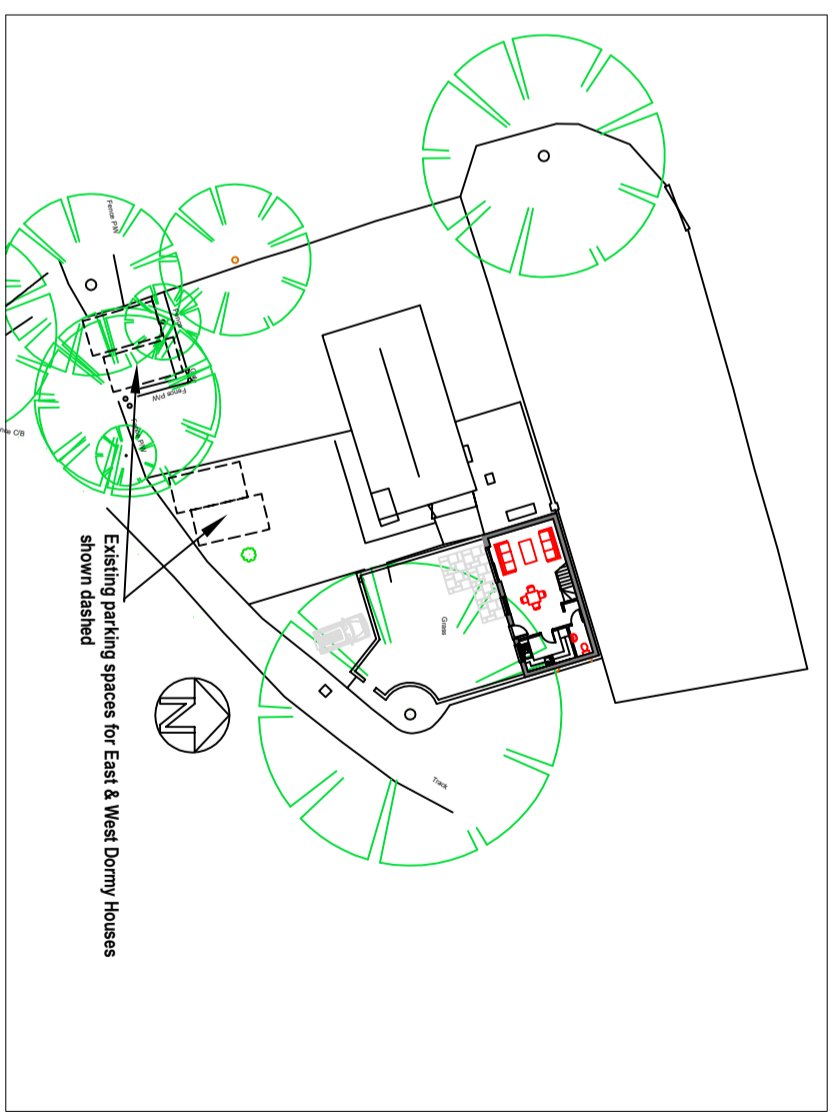

Block Plan Scale 1:500

REVISIONS
 A. Jan 17 Ground floor plan amended
 B. Feb 17 Floor plans amended
 C. Apr 17 parking shown for adjacent properties

HPN Ltd
 CHARTERED ARCHITECTS AND SURVEYORS
 HOPWELL HOUSE
 NEWMARKET
 Telephone 01638 660099 Fax 01638 667651
 E-mail address architects@hpn.ltd.uk

Job title
 Mr M Paske
 Proposed Development
 Langtry Mews Kentford

drawing title
Floor Plans & Block Plan

job number 1643
 drawing number 10
 revision C
 scale as noted
 drawn by MAB
 date Oct 2016

