





© This drawing and design are copyright.
 Do not scale from this drawing. Use only figured dimensions. If in doubt, ask.
 All dimensions are to be checked on site.
 Any discrepancies should be reported immediately to the Architect.

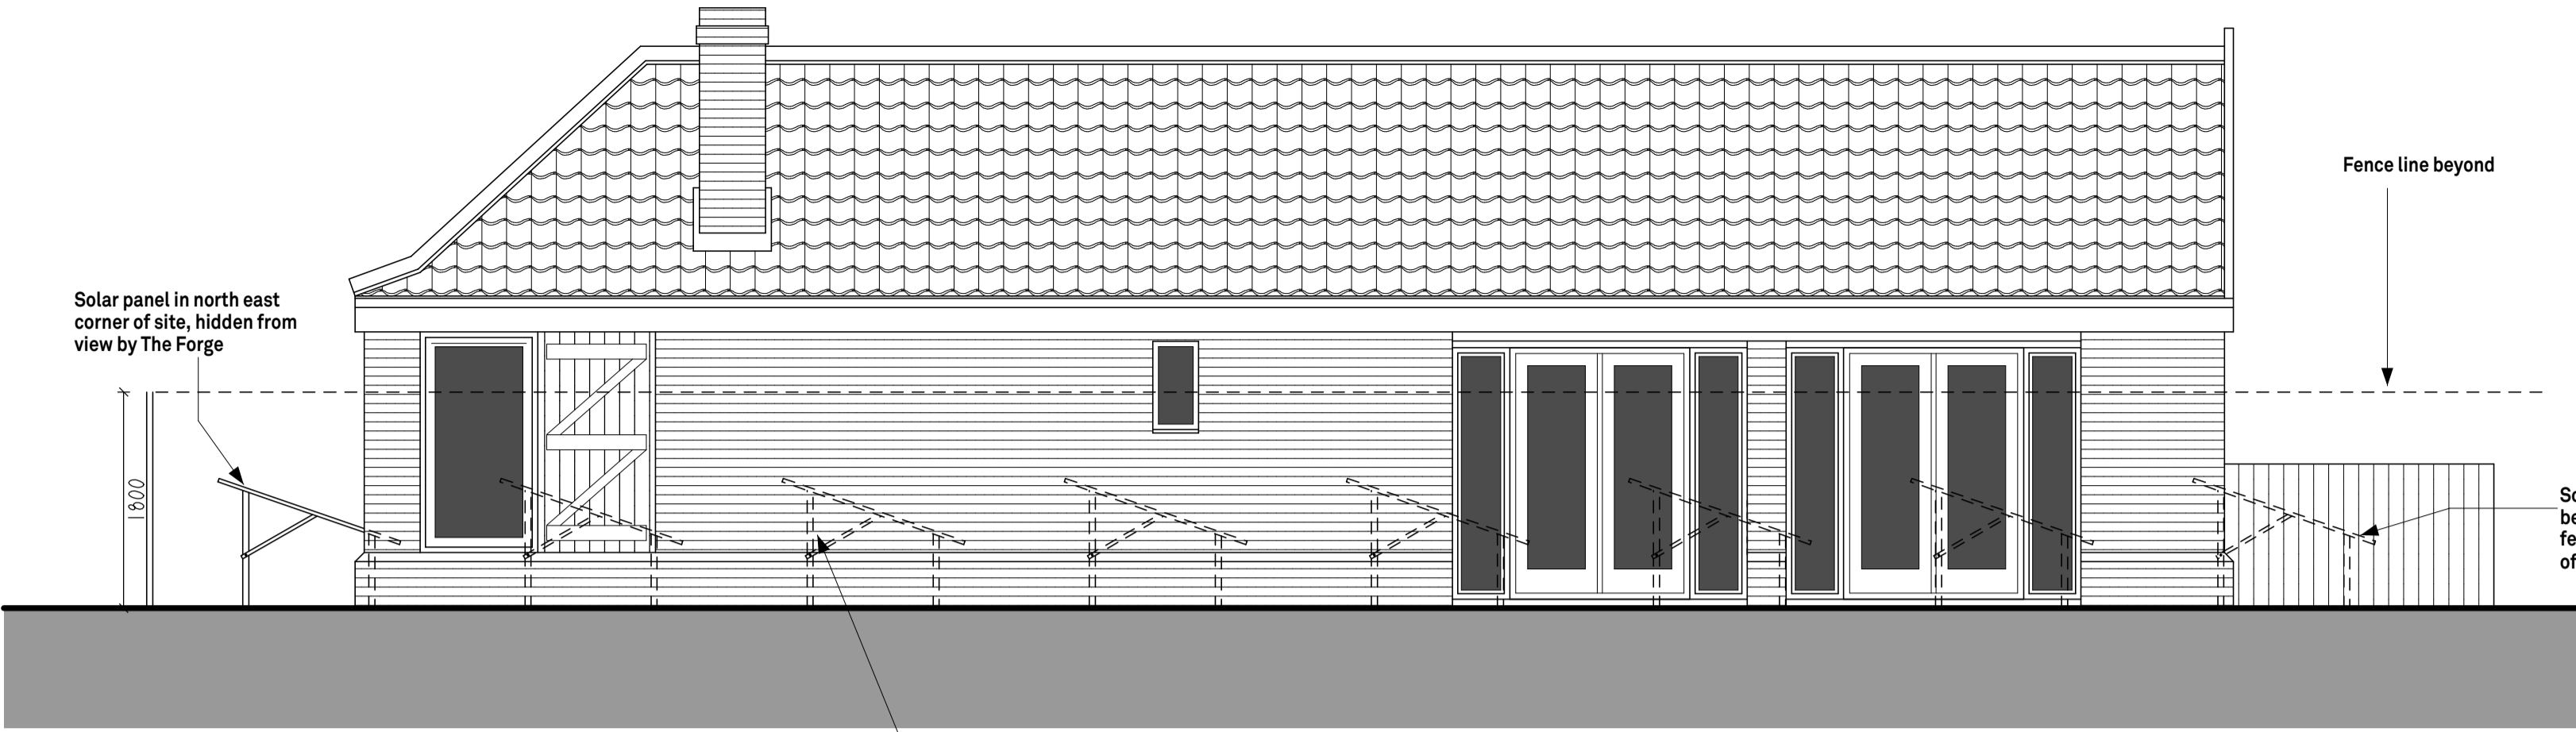


West Elevation 1:50

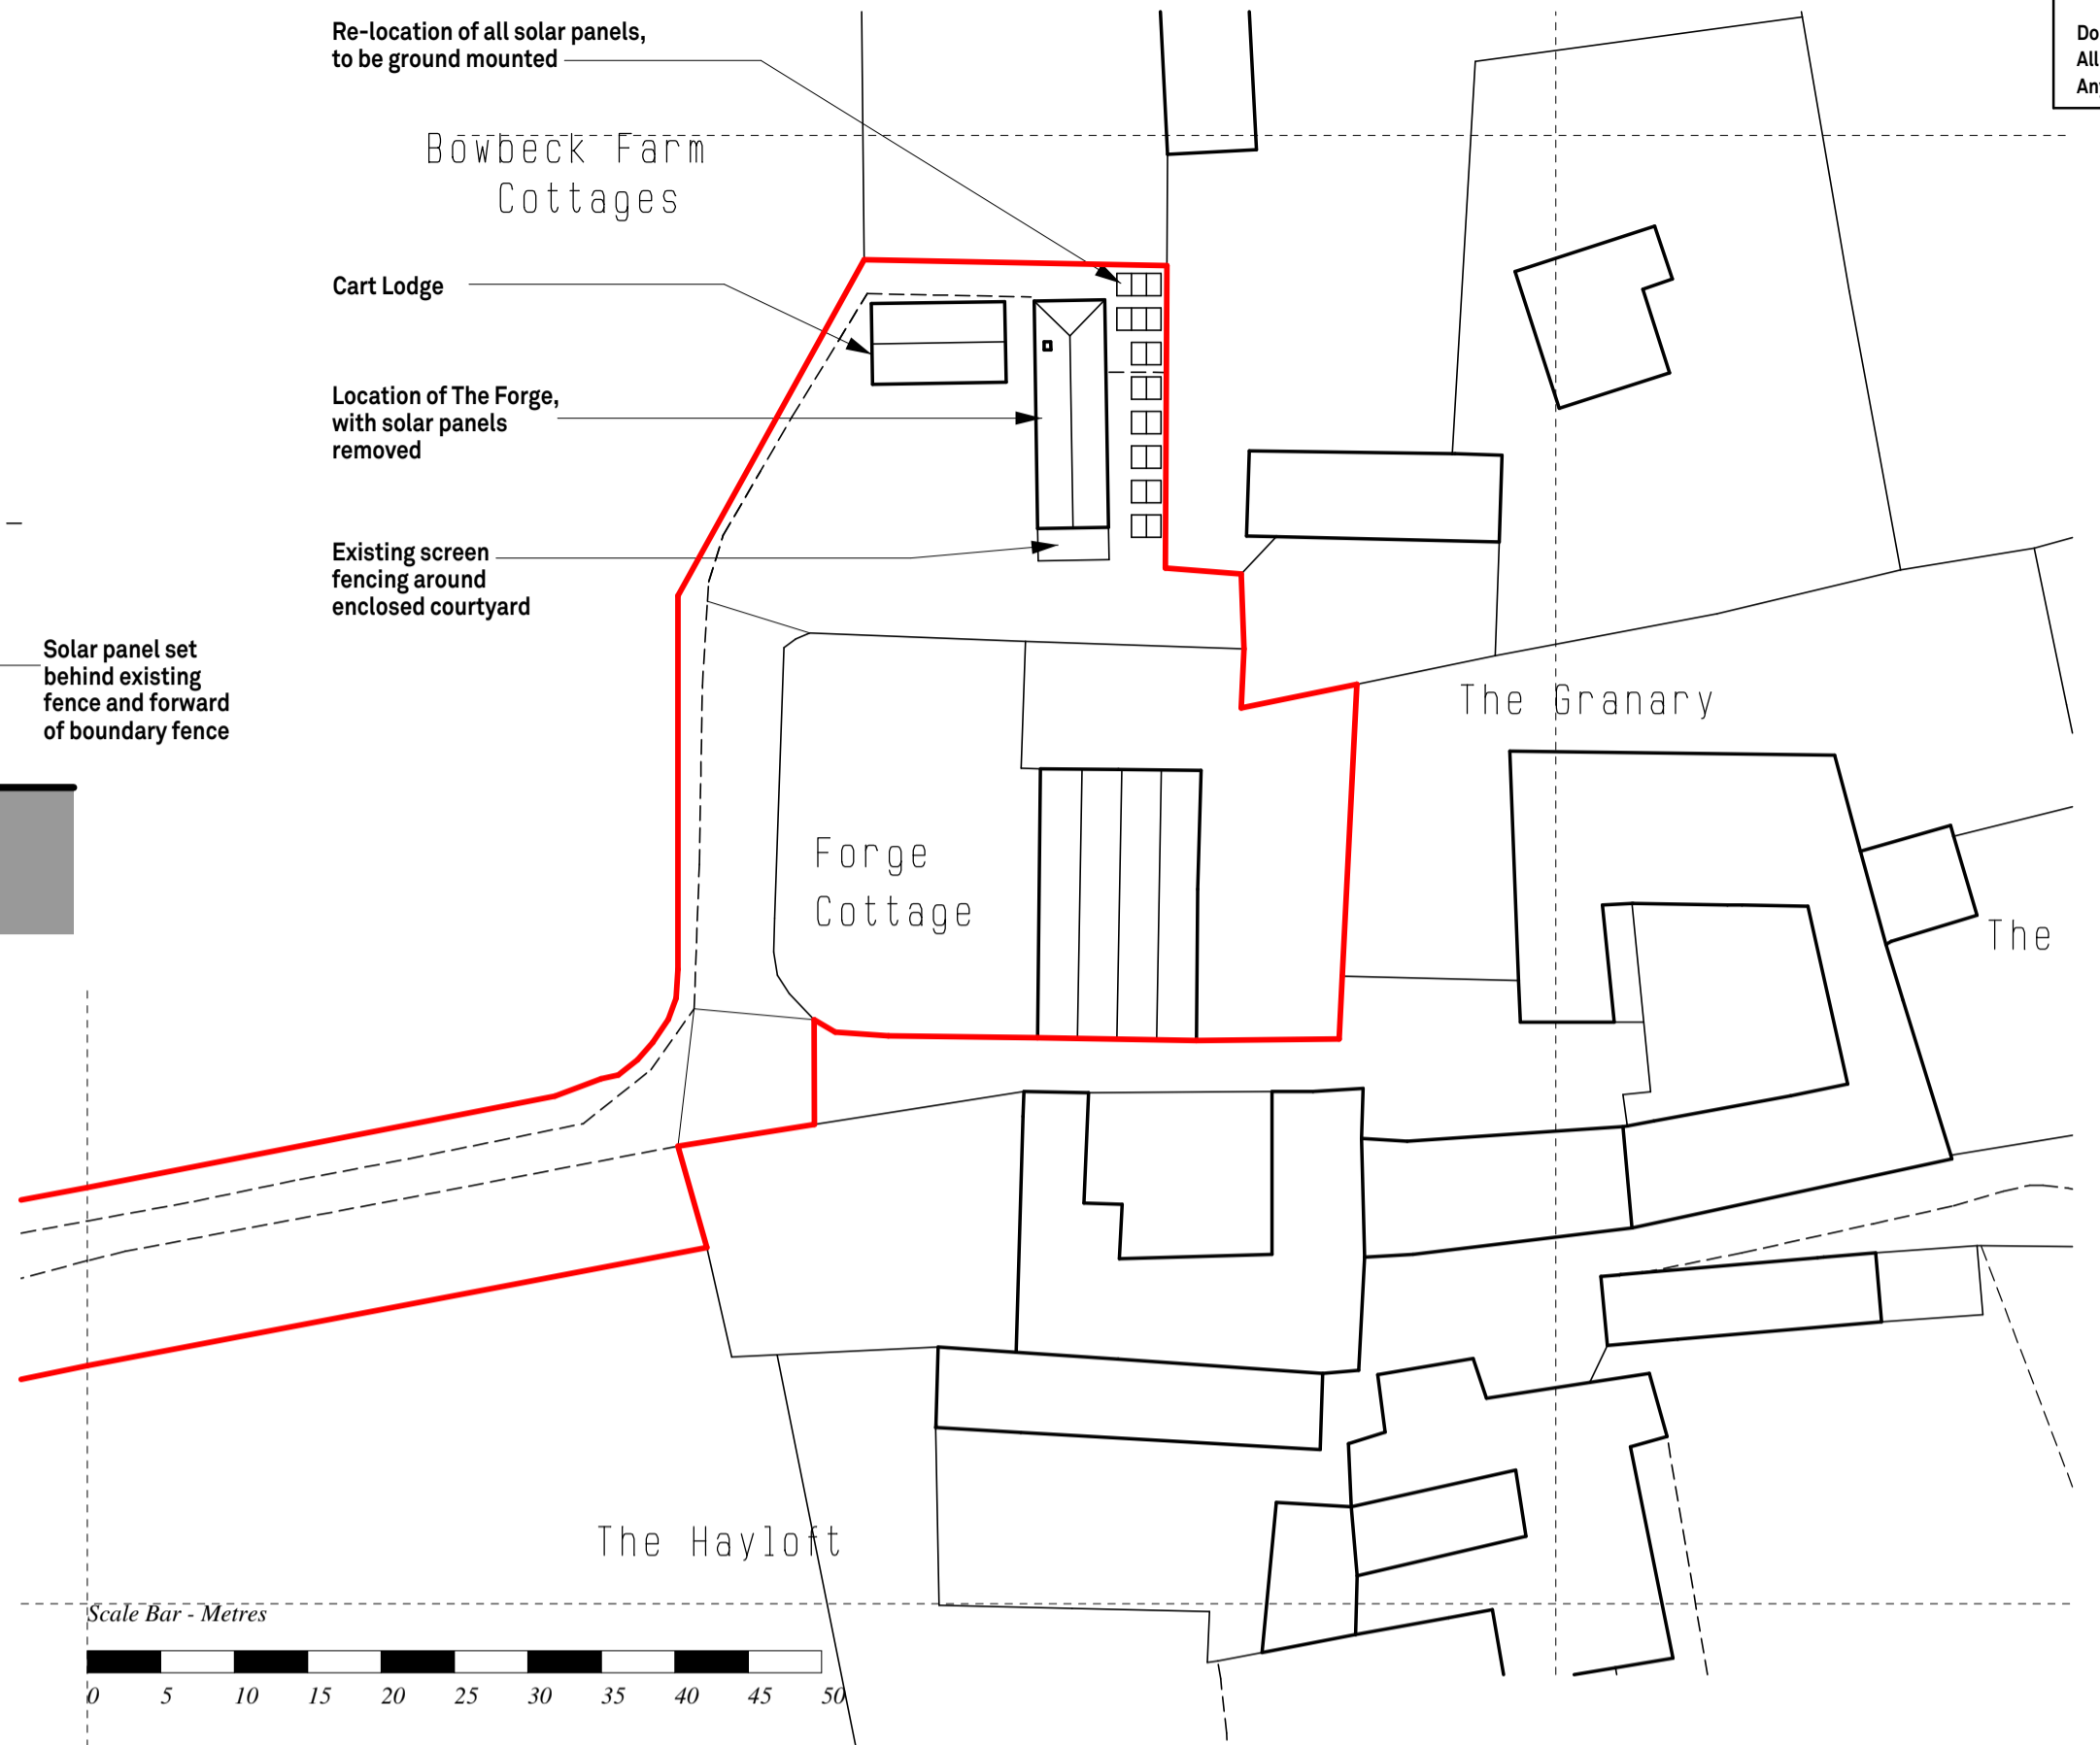


Proposed Site 1:50

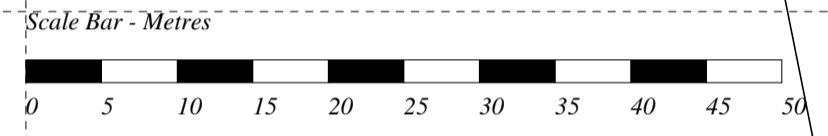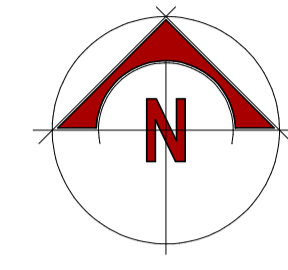



South Elevation / Cross Section 1:50

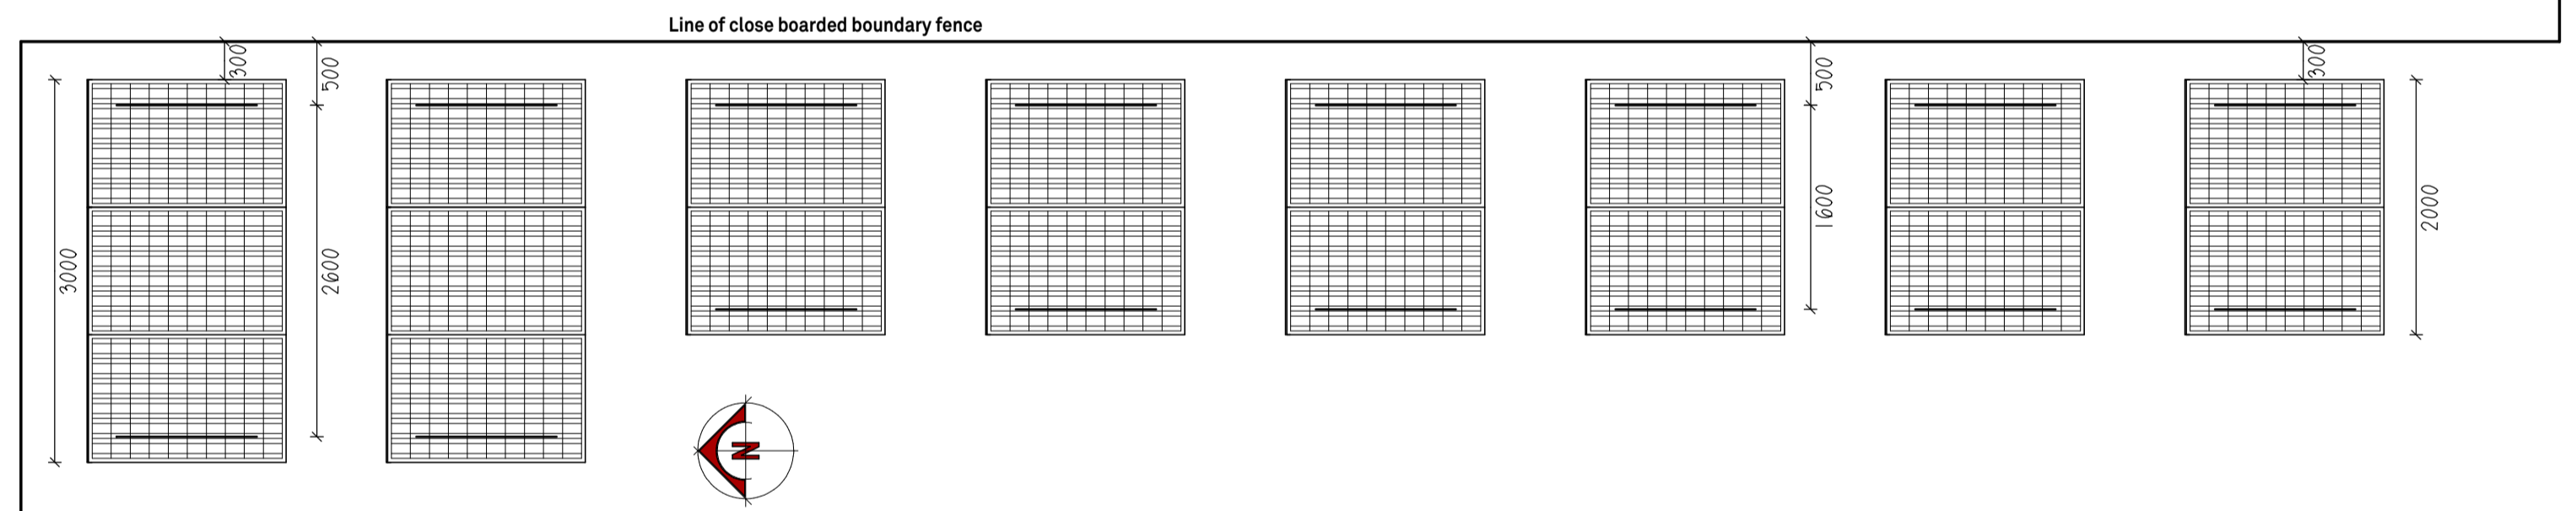


Plan (at 19° angle) 1:50

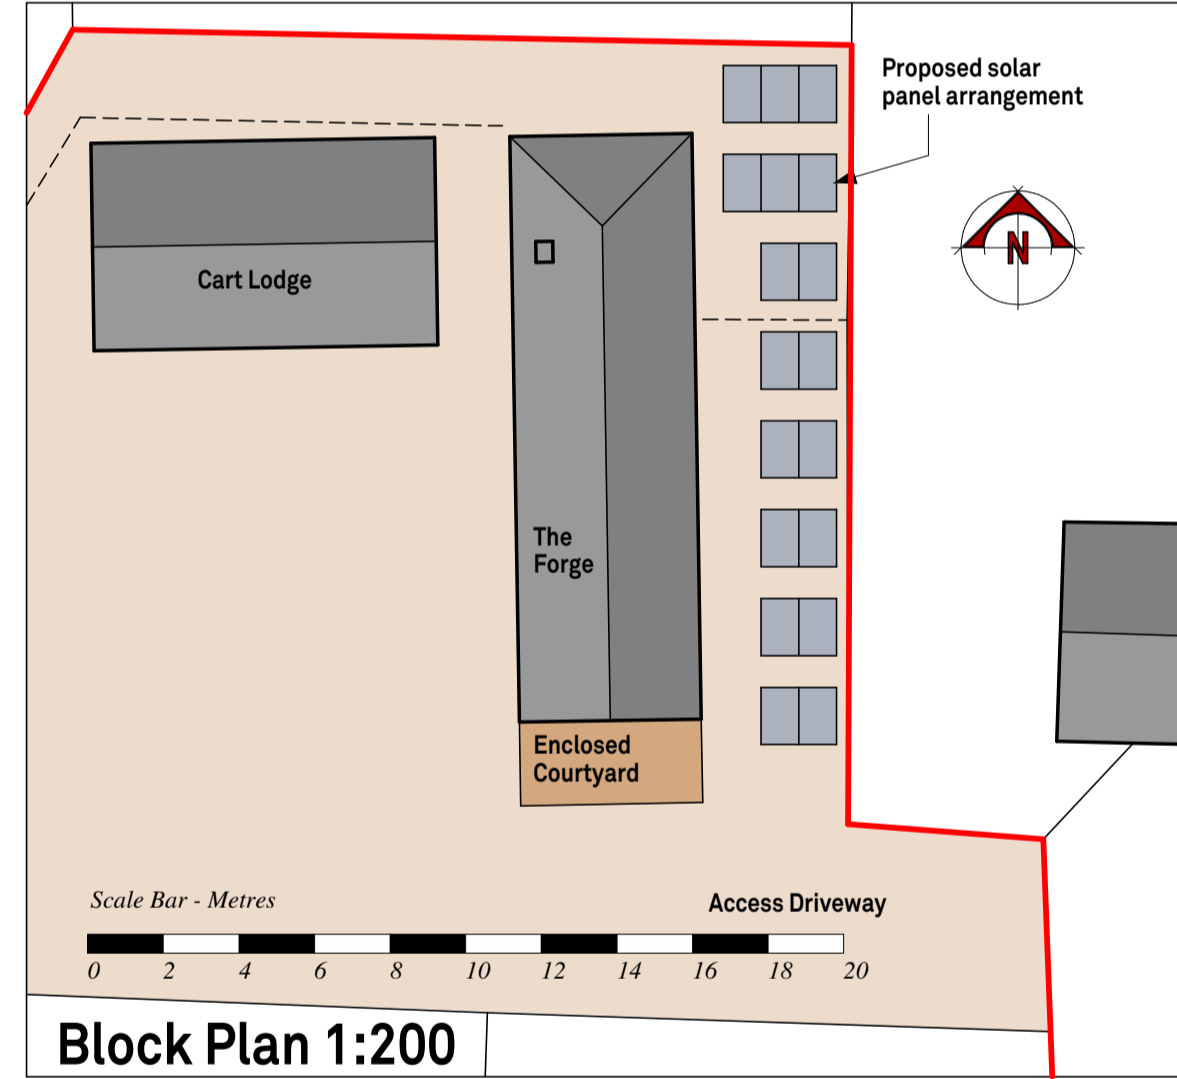


Block Plan 1:200

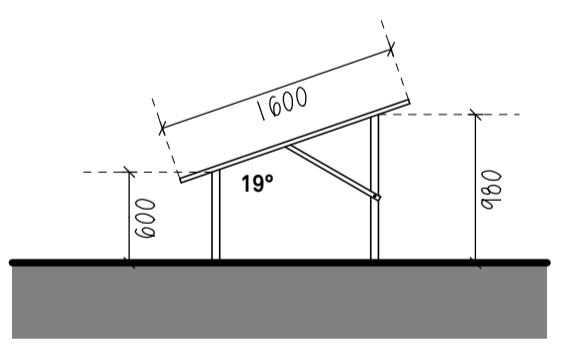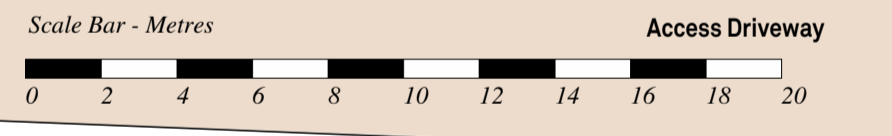


Frame Detail Side View

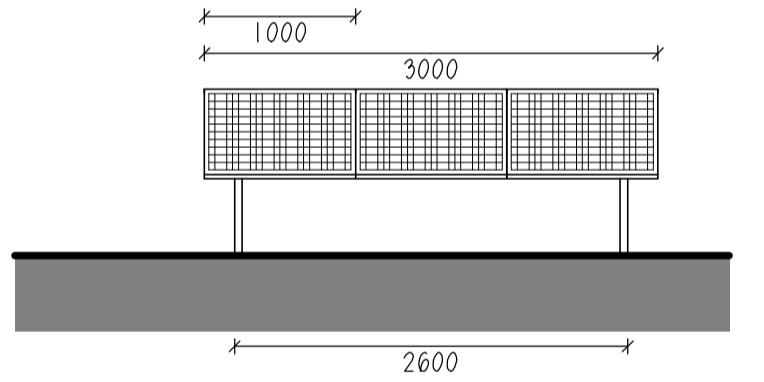


South Elevation (3no.)

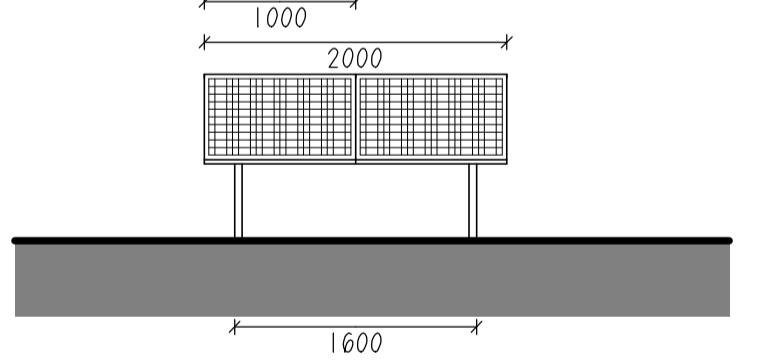


South Elevation (2no.)

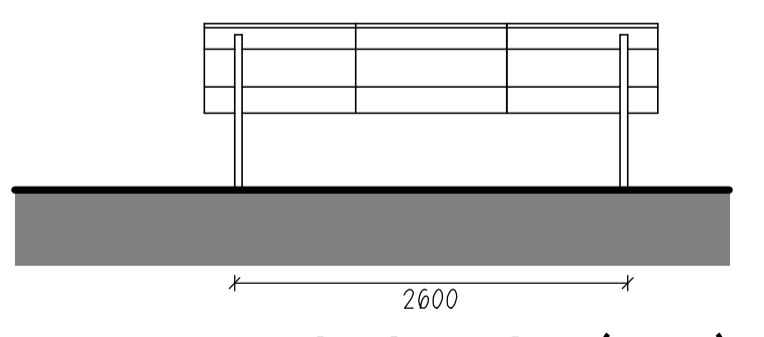


North Elevation (3no.)

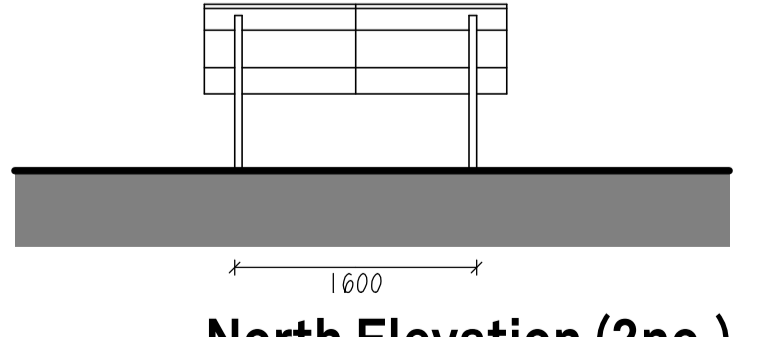


North Elevation (2no.)

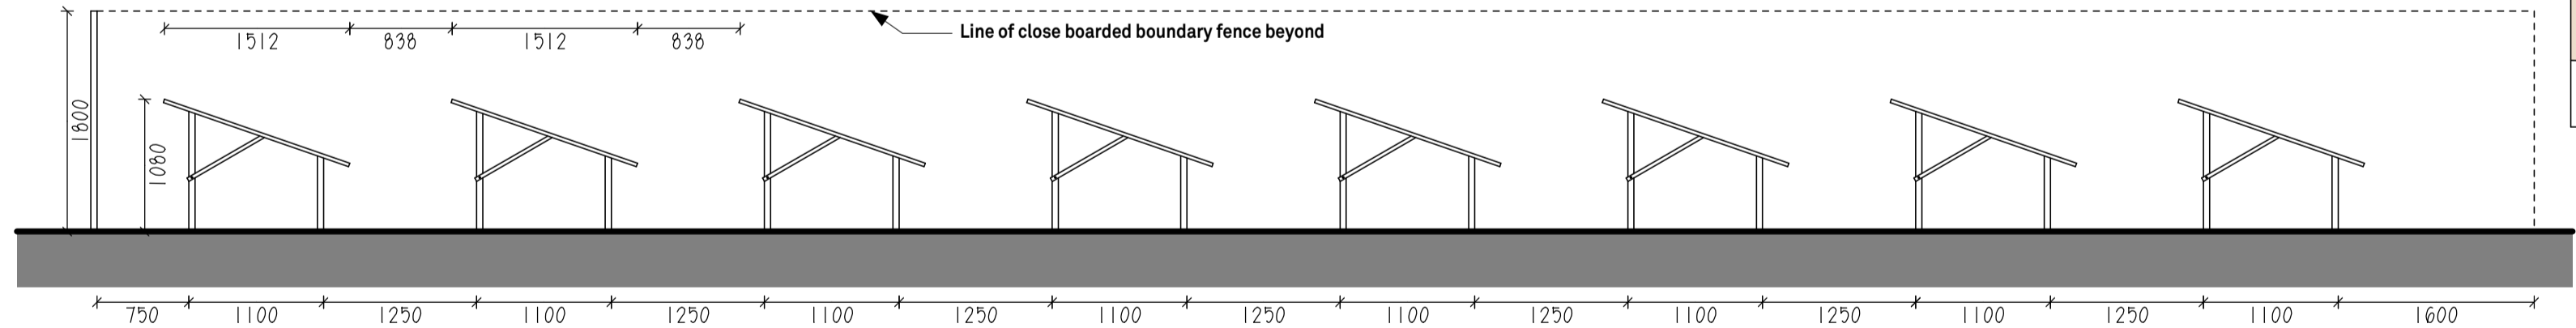

West Elevation

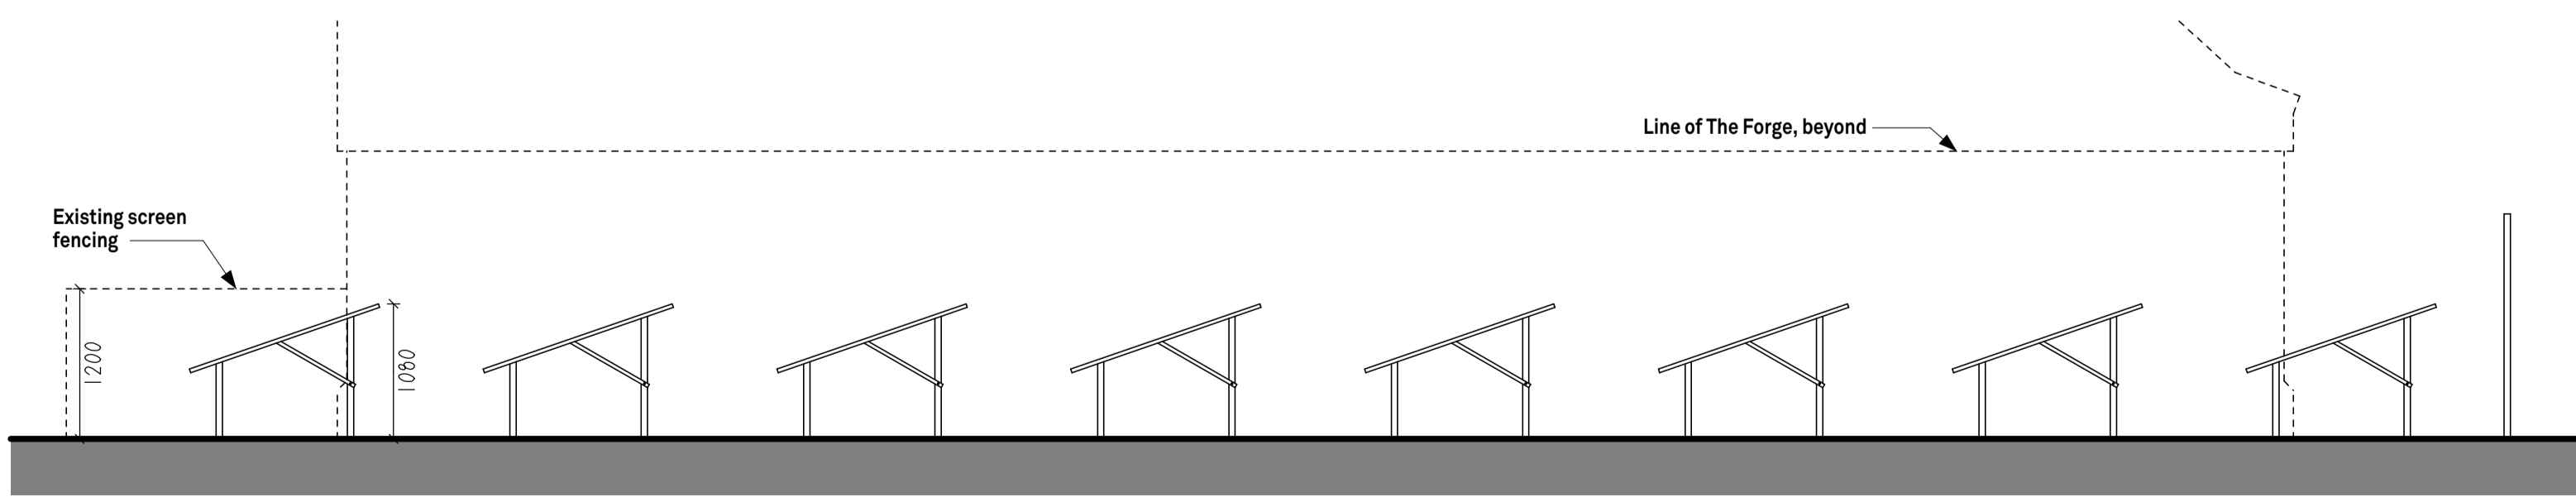

East Elevation

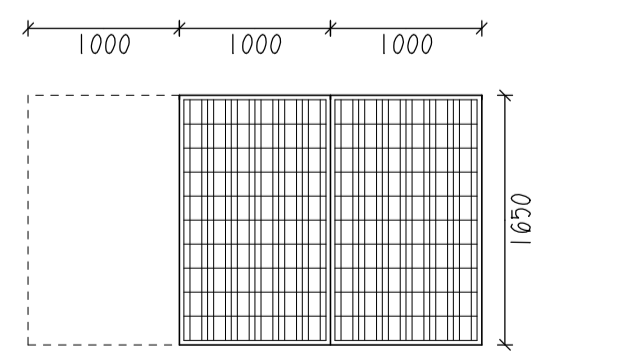

Panel Layout, True Dimensions

Ground Mounted Solar Panels, 1:50



DATE	REV.	DESCRIPTION	DRAWN
09.05.17	F	Solar panel arrangement checked by Specialist	ZRJ
01.04.17	E	Solar panels re-orientated and re-sited to support planning application for alternative orientation	ZRJ / AC

PatrickAllen&Associates Architects
 architects@patrickallen.org.uk
 2 Grange Business Centre
 Tommy Flowers Drive
 Grange Farm
 Kesgrave, Ipswich
 Suffolk, IP8 2BY
 +44 (0)1473 820660

Project
Forge Cottage, Bowbeck Farm, Bardwell

Client
Mr & Mrs Tomlinson

Drawing Title
Proposed Site Plan & Free Standing Solar Panels

Drawing Status
Planning

Scale 1:500 / 1:200 / 1:50 A1
 Paper Size A1
 Date August 2016
 Drawn ZRJ

Drawing Number
3648-06F
 © 2016 Patrick Allen & Associates Limited | Registered No: 4694261