




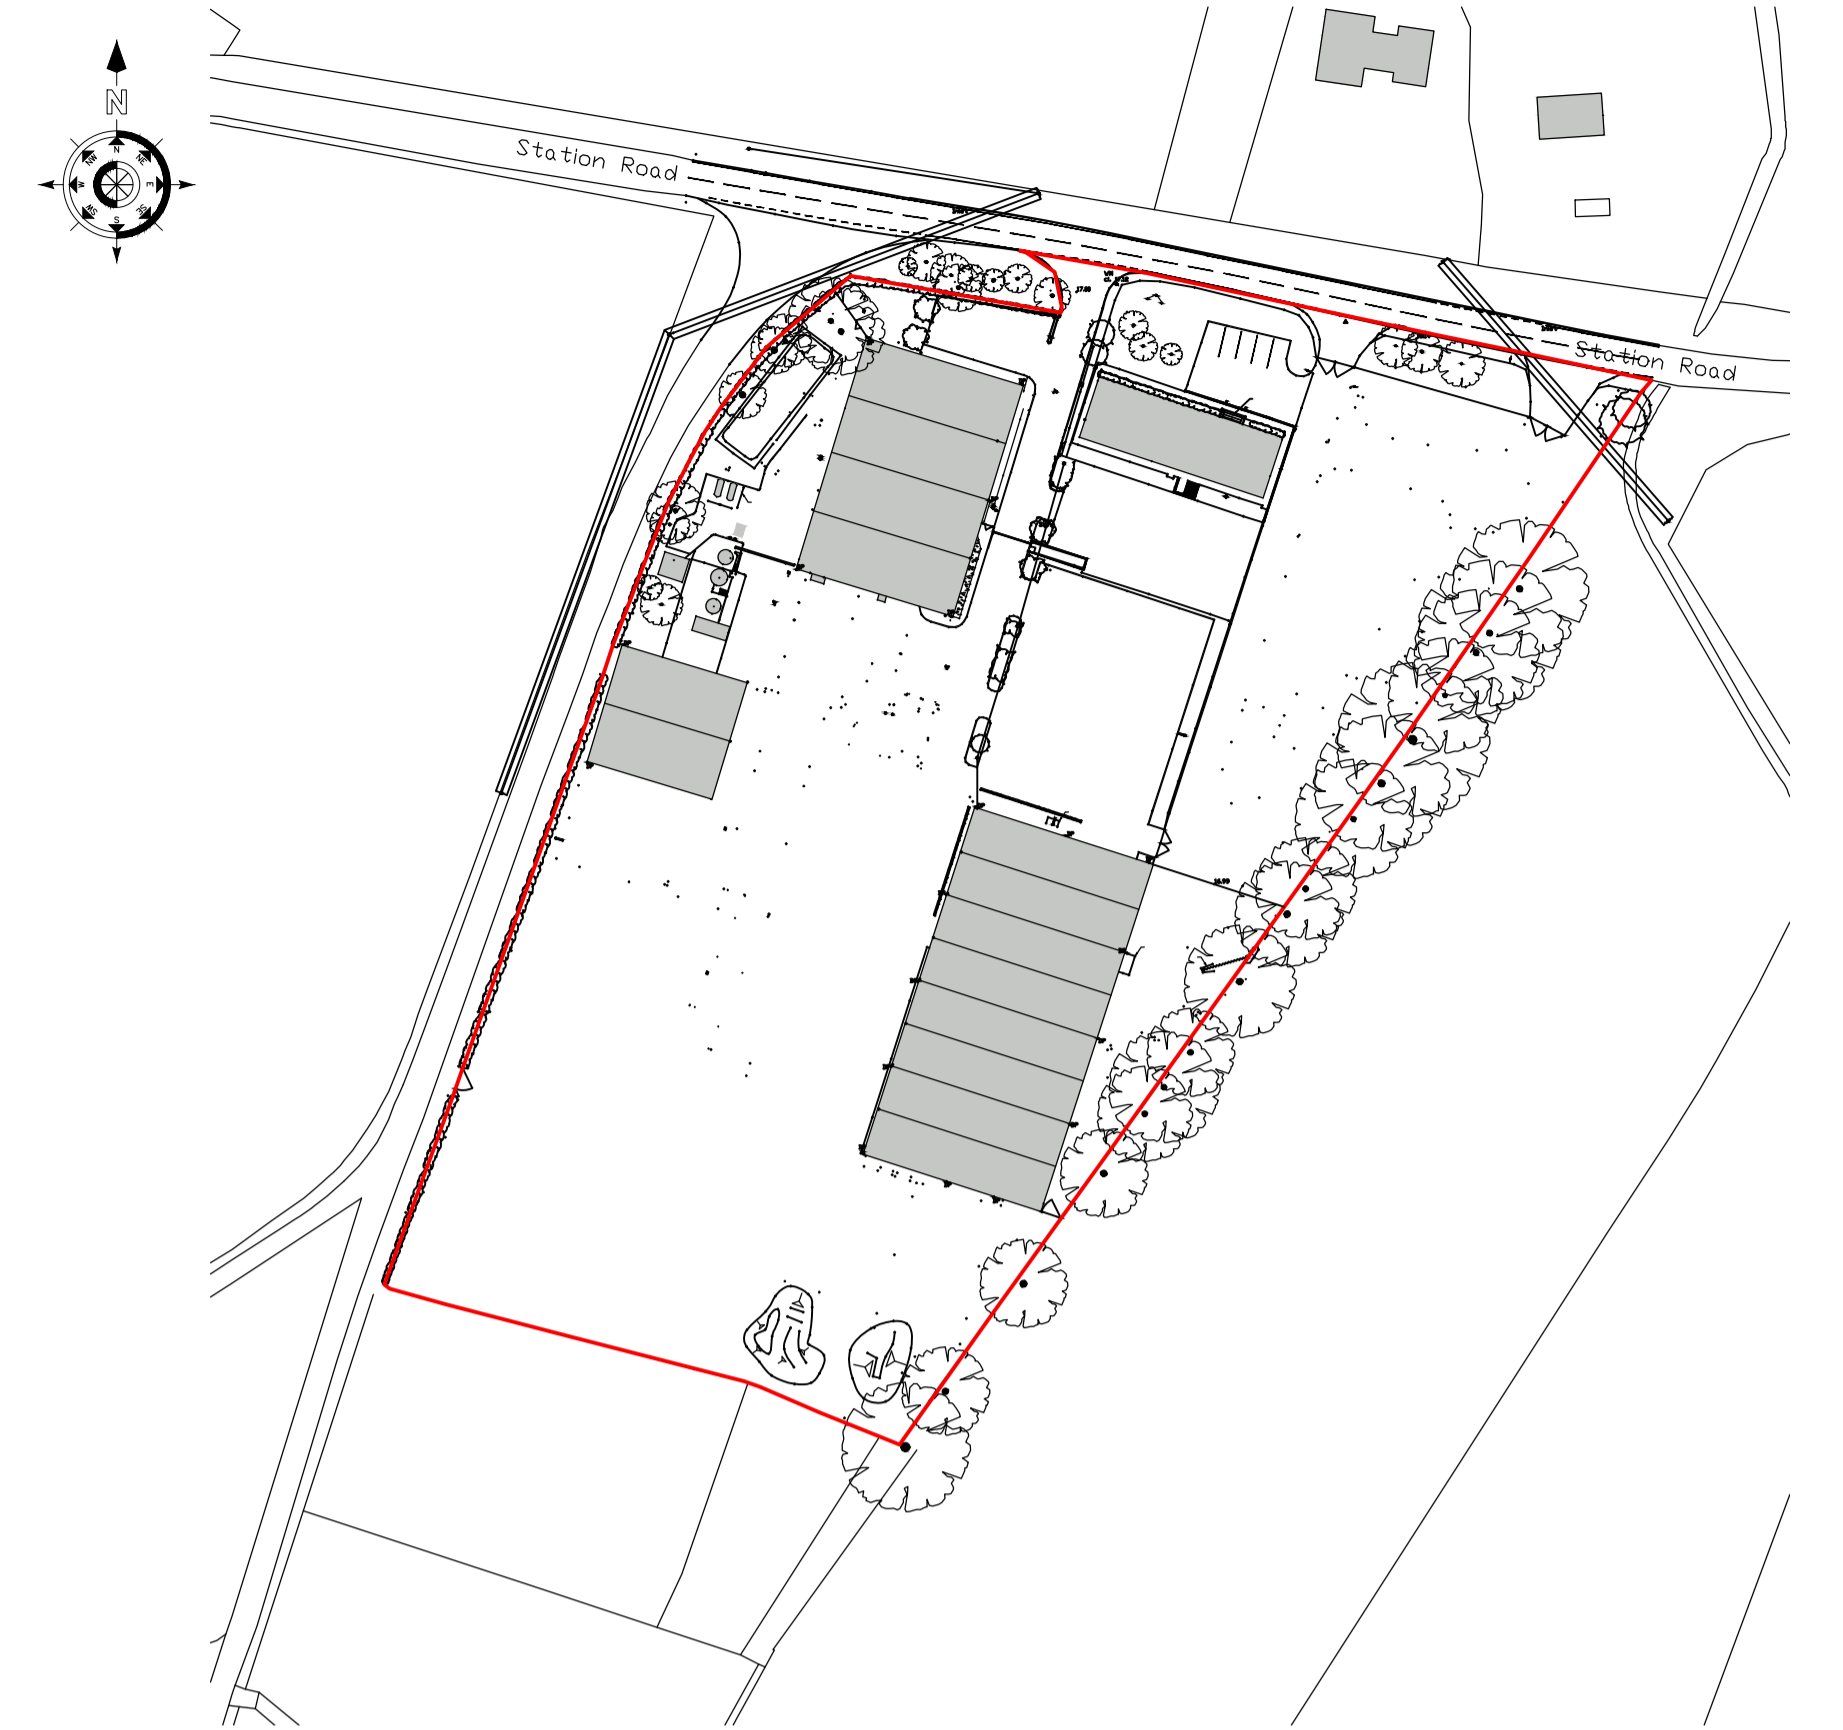

Proposed Site Plan 1:500

 

Location Plan 1:1250

 

No.	Date	Revisions
D	May 17	General revisions.
C	Apr 17	Location plan updated.
B	Mar 17	Site plan updated with survey info.
A	Mar 17	Phase '2' added.

HOLLINS
Architects, Surveyors & Planning Consultants

4A Market Hill
Framlingham
Suffolk
IP13 9BA
Telephone 01728 723959
Fax 01728 723947
E-mail all@hollins.co.uk
Website www.hollins.co.uk

Client
PAUL RACKHAM LTD

Site
STATION YARD
BARNHAM
THETFORD
IP24 2PT

Project
INDUSTRIAL DEVELOPMENT

Details
PROPOSED SITE PLAN & LOCATION PLAN

Scale
1:500 1:1250 @ A1

Date
FEBRUARY 2017

Drawn by
PJT

Drawing number
1733 1 D

This drawing is copyright. This drawing must not be scaled. Before commencing any work the contractor must set out and check all dimensions.