



1:500 Proposed Site location Plan



SCALE 1:500 (METRES)  
0 5 10 15 20

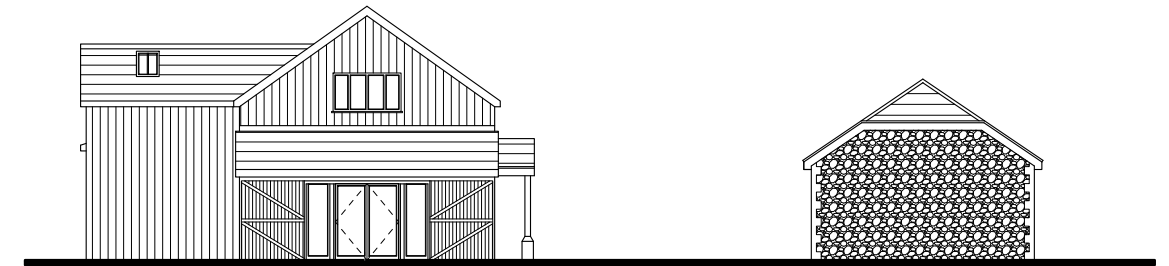

1:200 Proposed Side Elevation

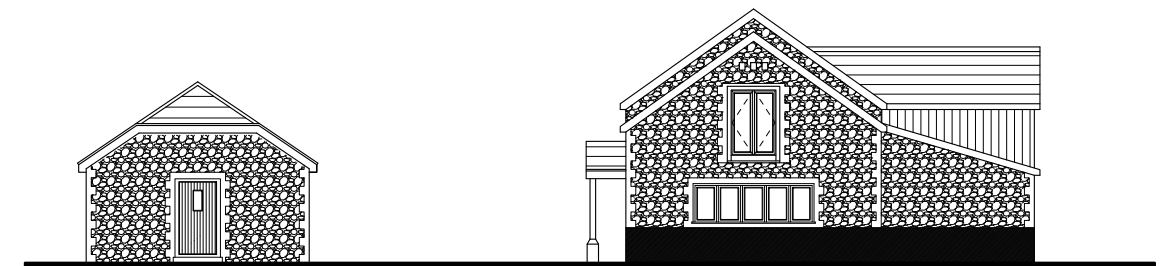

1:200 Proposed Side Elevation

SCALE 1:1250 (METRES)  
0 20 40 60 80

Rev	Description	Date
	TAB Architecture tel (01638) 482862 info@tabarchitecture.co.uk	
	Russet Drive, Suffolk, IP28 8GA	
	Rosewood Offices, Cambs, CB7 5QH	
<b>Client</b>	: Mr J. Waters	
<b>Job title</b>	: Bell View Barn, Barton Mills	
<b>Drg</b>	: Proposed Site Plan & Site Elevations	
<b>scale</b> @ A3	1:500/1:200	<b>date:</b> Feb 2017 <b>drg. no.</b> TAB315-03