



0m 10m 20m 30m 40m

Scale 1:500

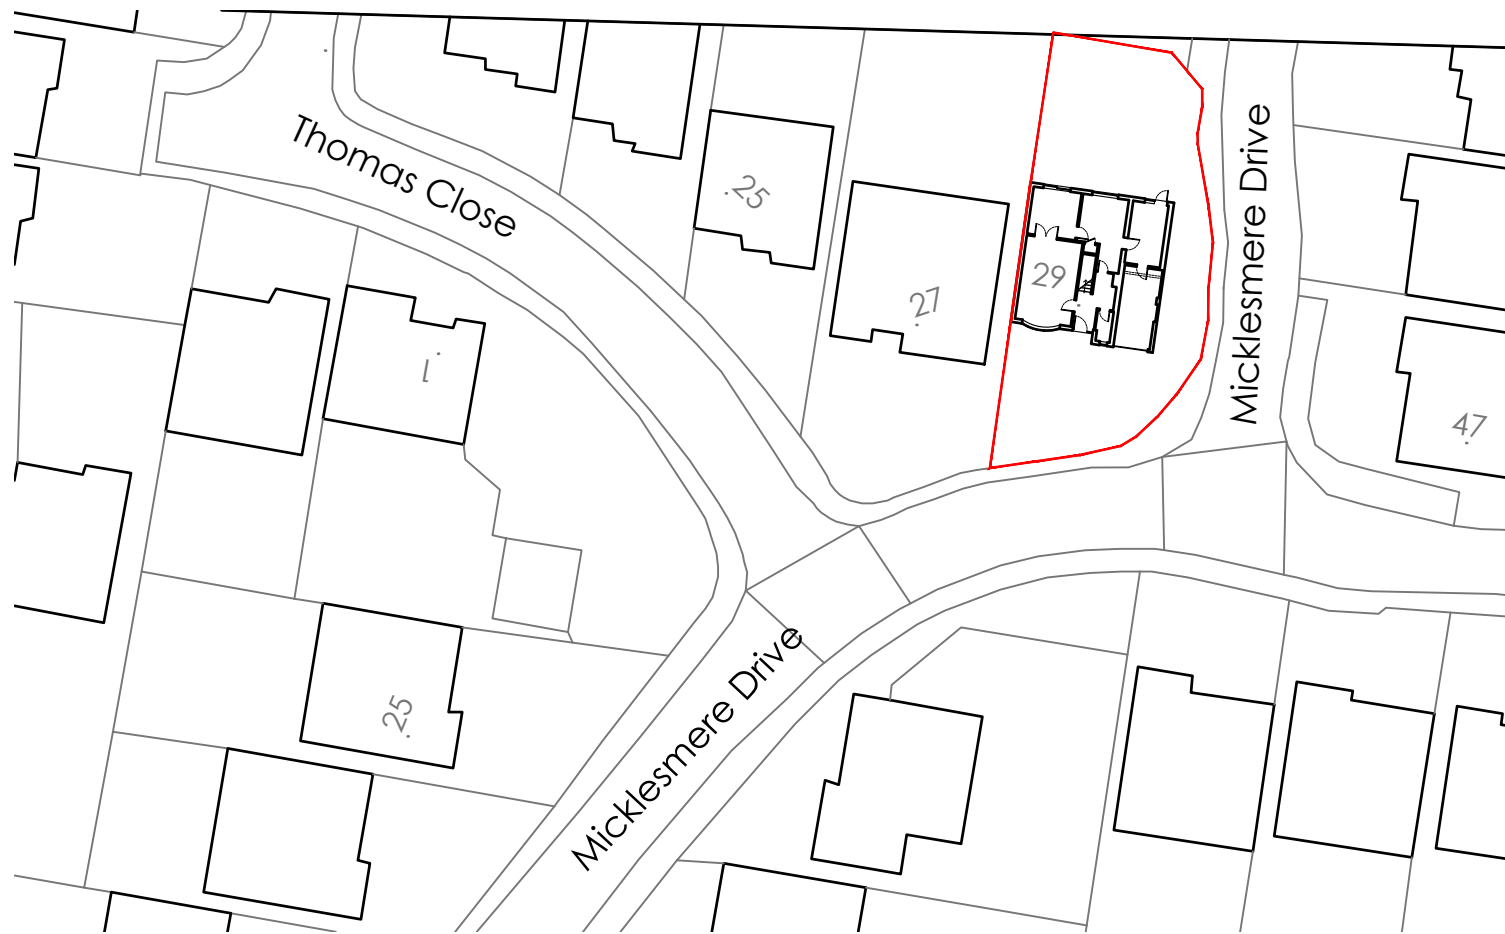

site location plan - 1:500

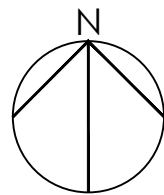

0m 4m 8m 12m 16m

Scale 1:200



block plan - 1:200

# INFORMATION

**29, MICKLESMEERE DRIVE, IXWORTH**

MR & MRS TATTERSALL

Existing Site Plans 1:as noted @ A3

April 2017