





STREET ELEVATION

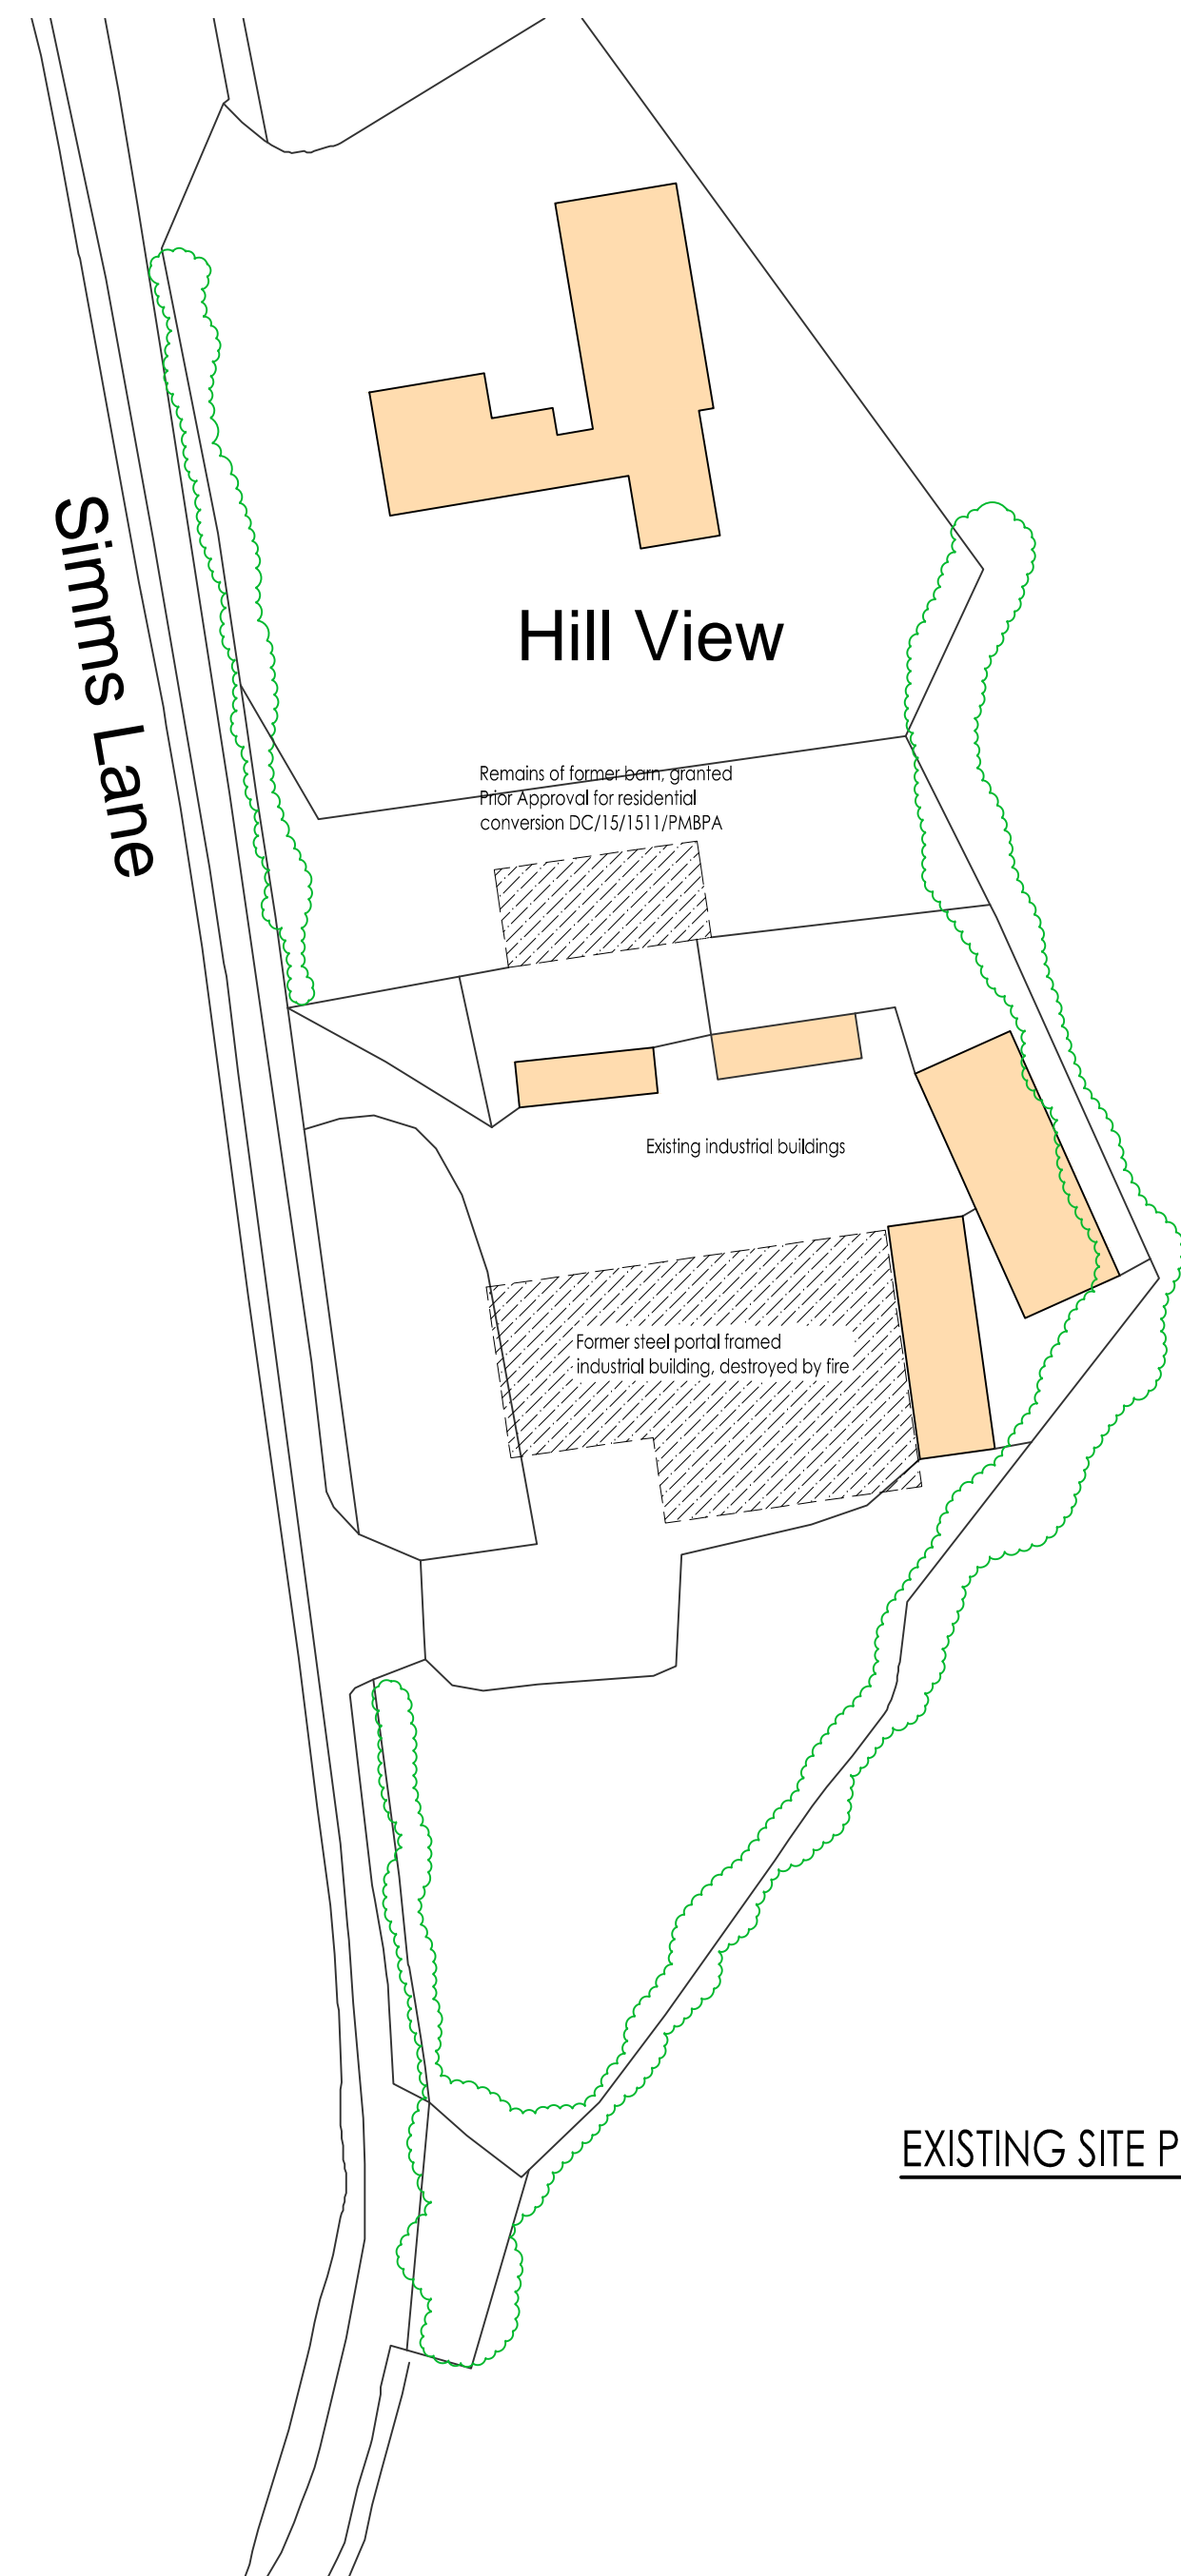

EXISTING SITE PLAN



PROPOSED SITE PLAN

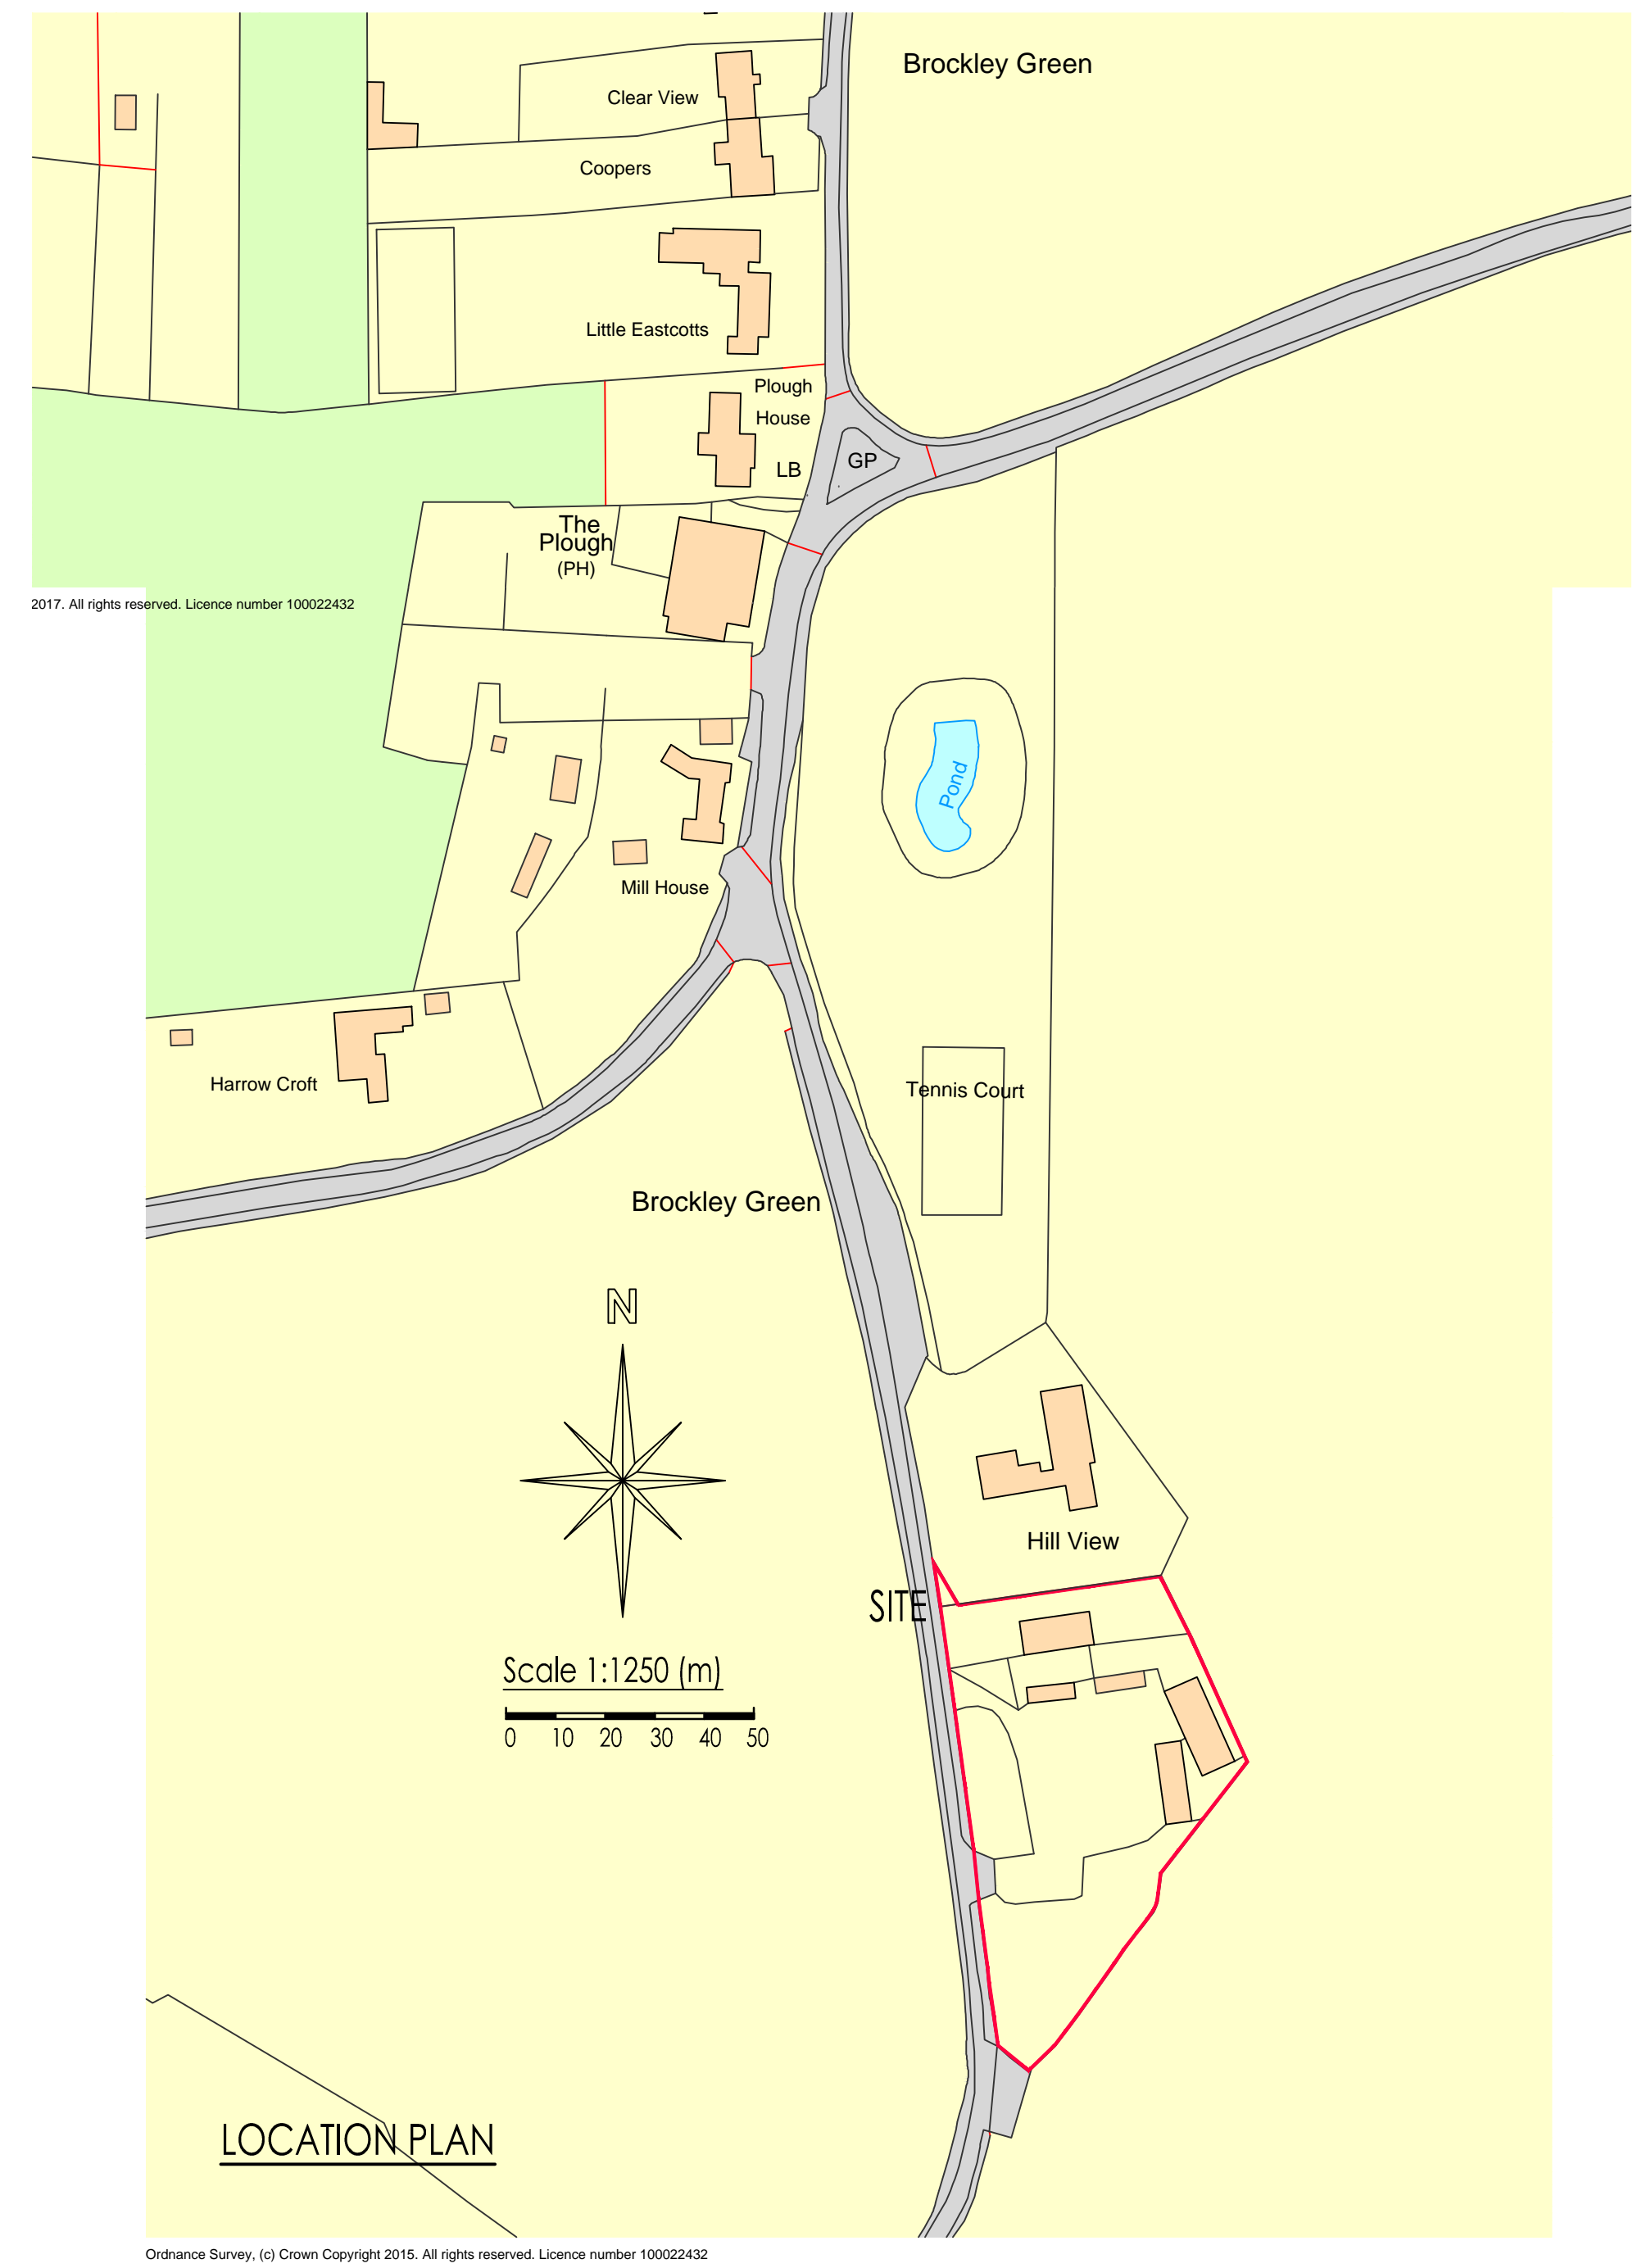

Whymark & Moulton
Chartered Surveyors &
Building Engineers
14 Cornard Road, Sudbury,
Suffolk. CO10 2XA
Tele: 01787 371371

Project

**PROPOSED REDEVELOPMENT
LAND AND BUILDINGS AT HILL VIEW
SIMMS LANE
HUNDON**

SITE LAYOUT AND STREET ELEVATION

Scale 1:200, 1:500, 1:1250 Date April 2018

Drawing No 16/076-01 B

Amendments

A May 2018 Site layout amended
B June 2018 Bin Storage and Collection Points shown