


Plot No.	1
3 Bed House	
Plot Size (m ²)	600
GI Area (m ²)	130
Garden (m ²)	350

Plot No.	2
3 Bed House	
Plot Size (m ²)	530
GI Area (m ²)	130
Garden (m ²)	310


Plot No.	3
4/5 Bed House	
Plot Size (m ²)	950
GI Area (m ²)	210
Garden (m ²)	680

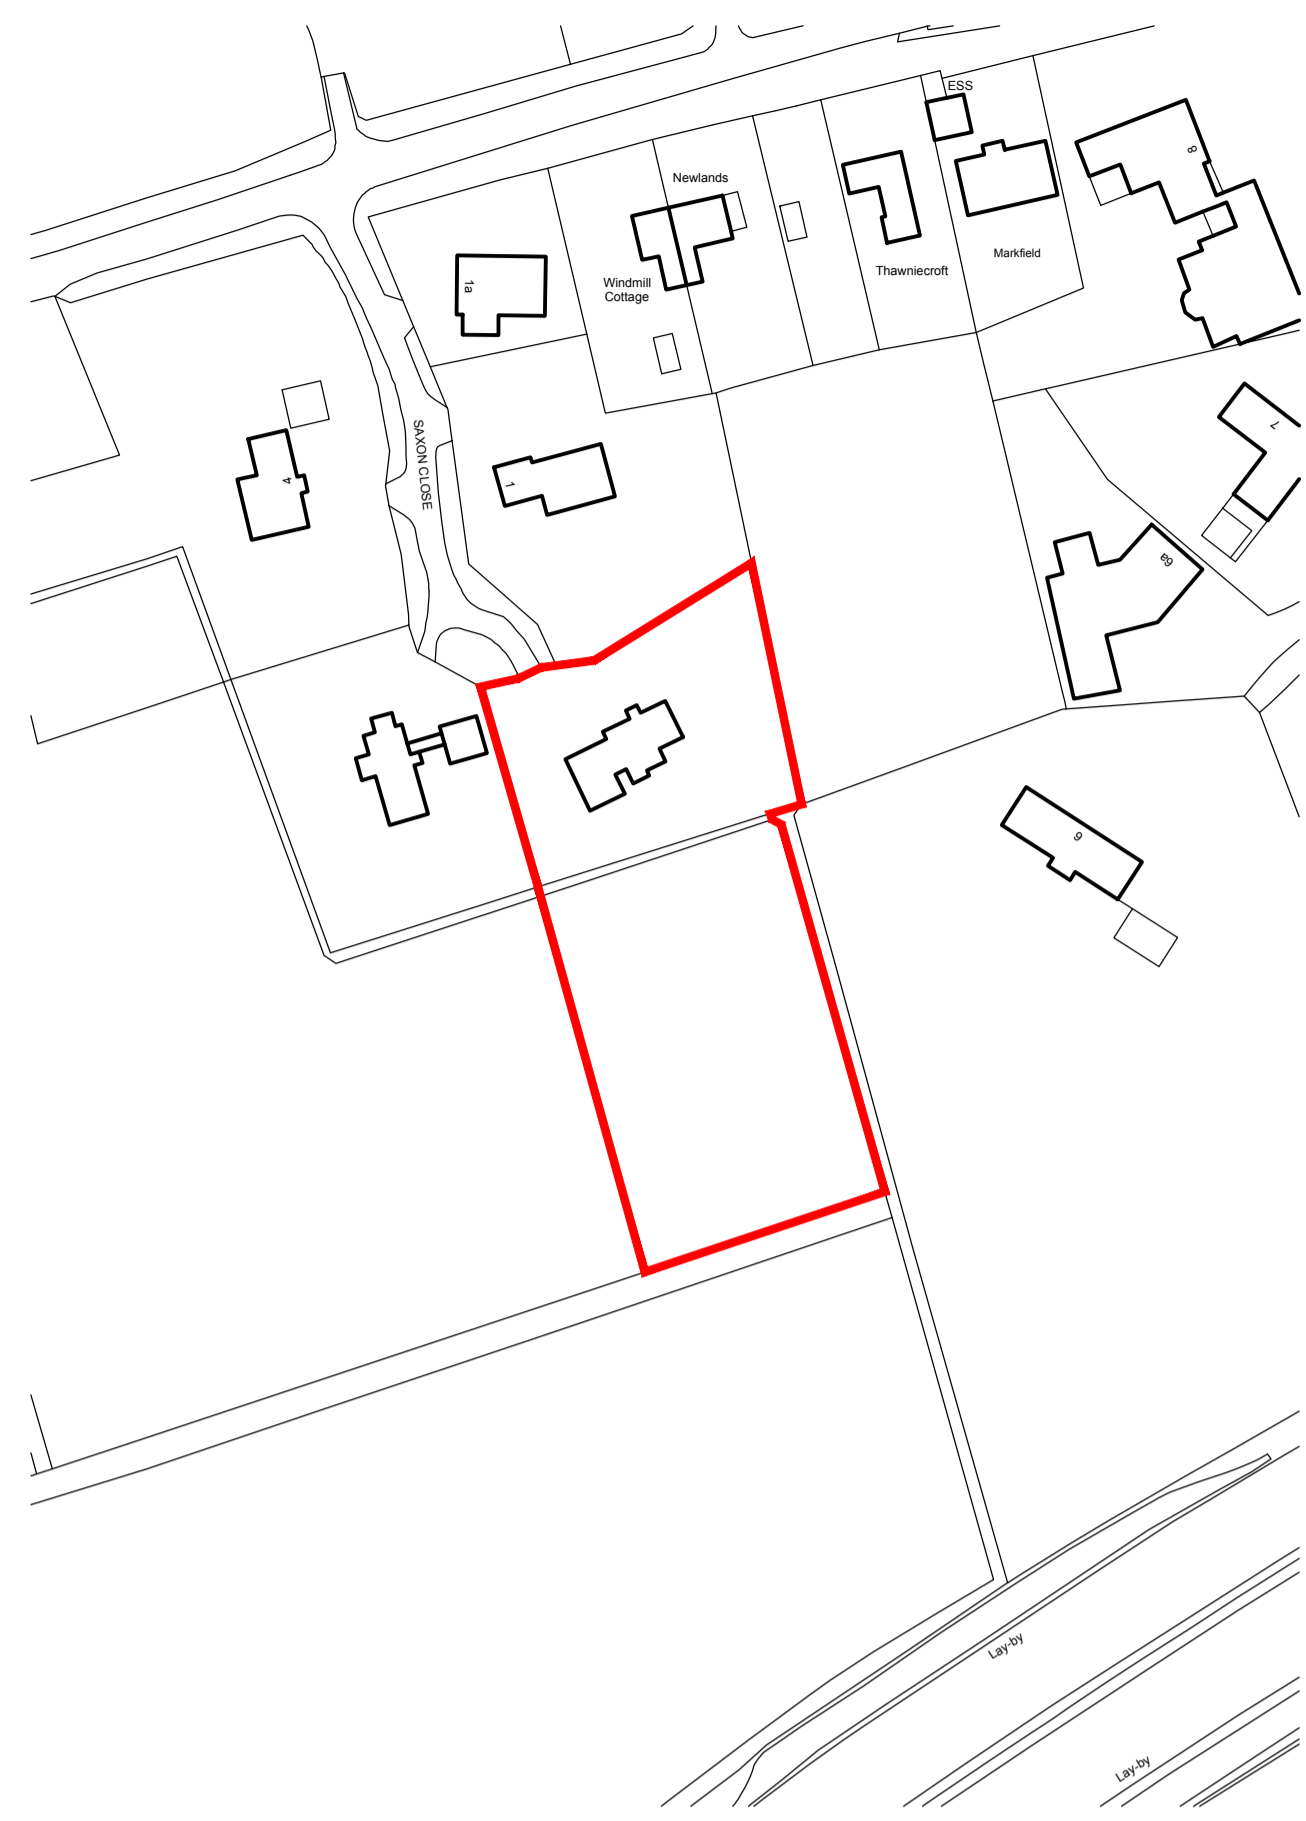

SITE/LOCATION PLAN
SCALE 1-1250

PROPOSED SITE PLAN
SCALE 1-200

CDM RESIDUAL RISKS	
ITEM	RISK
01	Risk 01
02	Risk 02
03	Risk 03
04	Risk 04
05	Risk 05

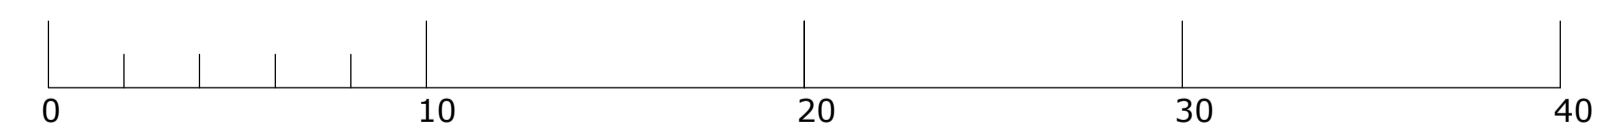

SCALE BAR 1:200



SCALE BAR 1:250

Job NEW DWELLINGS
LAND TO THE REAR OF 2 SAXON CLOSE
Dwg SITE PLAN
AS PROPOSED
Client MR R GAWTHROP
2 SAXON CLOSE, EXNING
Date JUNE 2018
Scale 1-200/1-1250
Job No 60443 Dwg No (0-)101 Rev No P2

SISCO
Architecture Ltd

18 The Broadway St Ives Cambs PE27 5BN
Tel 01480 409350

