


SITE AS EXISTING



SITE LOCATION PLAN

11 MAY 2018

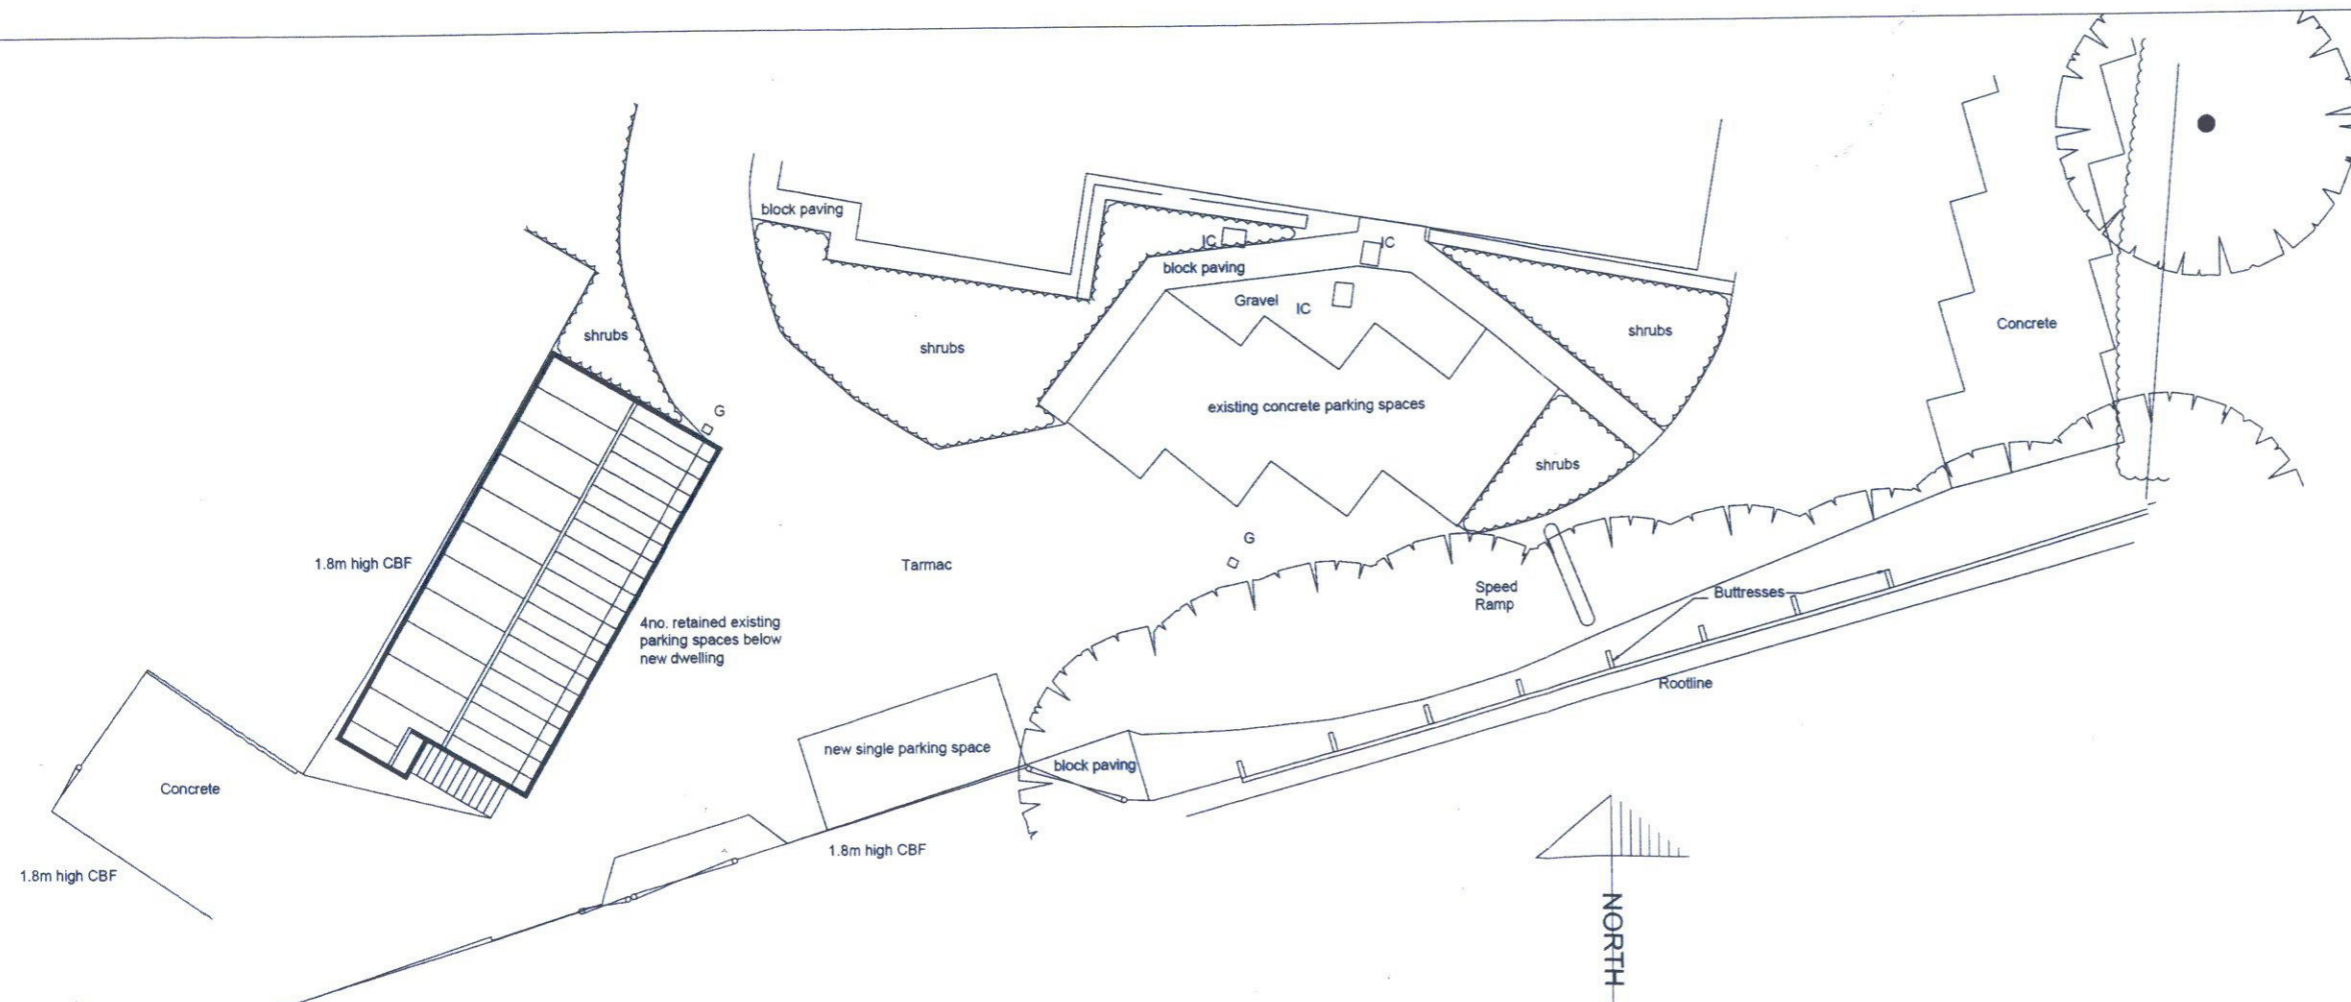

SITE AS PROPOSED

Client: BAKER PROJECT MANAGEMENT LTD		
Project: PRINCE OF WALES CLOSE, BURY ST. EDMUNDS DWELLING OVER PARKING BAYS - UNIT 2		
Drawing: SITE PLANS AS EXISTING AND PROPOSED AND SITE LOCATION PLAN		
Scales: 1:200 & 1:1250 (A3)		
Date: MAY 2017	Date plotted:	Initial: JDH
Contract: 4040	Drawing Number: 23	Revision:
BROWN & SCARLETT ARCHITECTS		
<small>1 Old Hall Bams, Thornton Road, Palmarsh, Suffolk IP31 2NG Tel: 01284 768800 Email: info@brownandscarlett.co.uk</small>		