


This Plan includes the following Licensed Data: OS MasterMap Colour PDF Location Plan by the Ordnance Survey National Geographic Database and incorporating surveyed revision available at the date of production. Reproduction in whole or in part is prohibited without the prior permission of Ordnance Survey. The representation of a road, track or path is no evidence of a right of way. The representation of features, as lines is no evidence of a property boundary. © Crown copyright and database rights, 2017. Ordnance Survey 010001071

Scale: 1:2500

PROPOSED SITE PLAN 1/200 (A1)

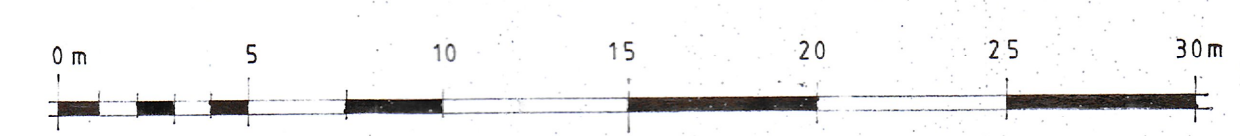

<b>dean jay pearce</b> architectural design & planning ltd 2 / 3 Milestone, Hall Street, Long Melford Sudbury, Suffolk, CO10 9HZ T: 01787-378797 E: dean.pearce@live.co.uk	
<b>Project:</b> Erection of 1 No. dwelling, associated ancillary outbuilding and change of use of land (incorporating improvements to existing vehicular access).	
<b>Site Address:</b> Land at The Street, Lidgate, Newmarket	
<b>Applicant:</b> <b>Logan Homes Ltd</b>	
<b>Drawing title:</b> PROPOSED SITE PLAN	
<b>scale:</b> 1/200 <b>date:</b> 06 / 2018 <b>drawn:</b> djp <b>checked:</b>	<b>drg no:</b> <b>18/25/02</b> <b>rev:</b>
<small>Do not scale this drawing. Use figured dimensions only. Contractor to set out all of the works prior to commencement and report any omissions / discrepancies immediately. Scales shown on this drawing are at A1 sheet size.</small>	
<small>This drawing &amp; information are Copyright. ©</small>	