


General Notes

All drawings are to be read with other relevant drawings & documents.


All dimensions are shown in millimetres. Any discrepancies should be reported to the Surveyor immediately.

Do not scale information – ask.

Drawing revisions marked with a 'P' are preliminary issue & should not be used for construction.

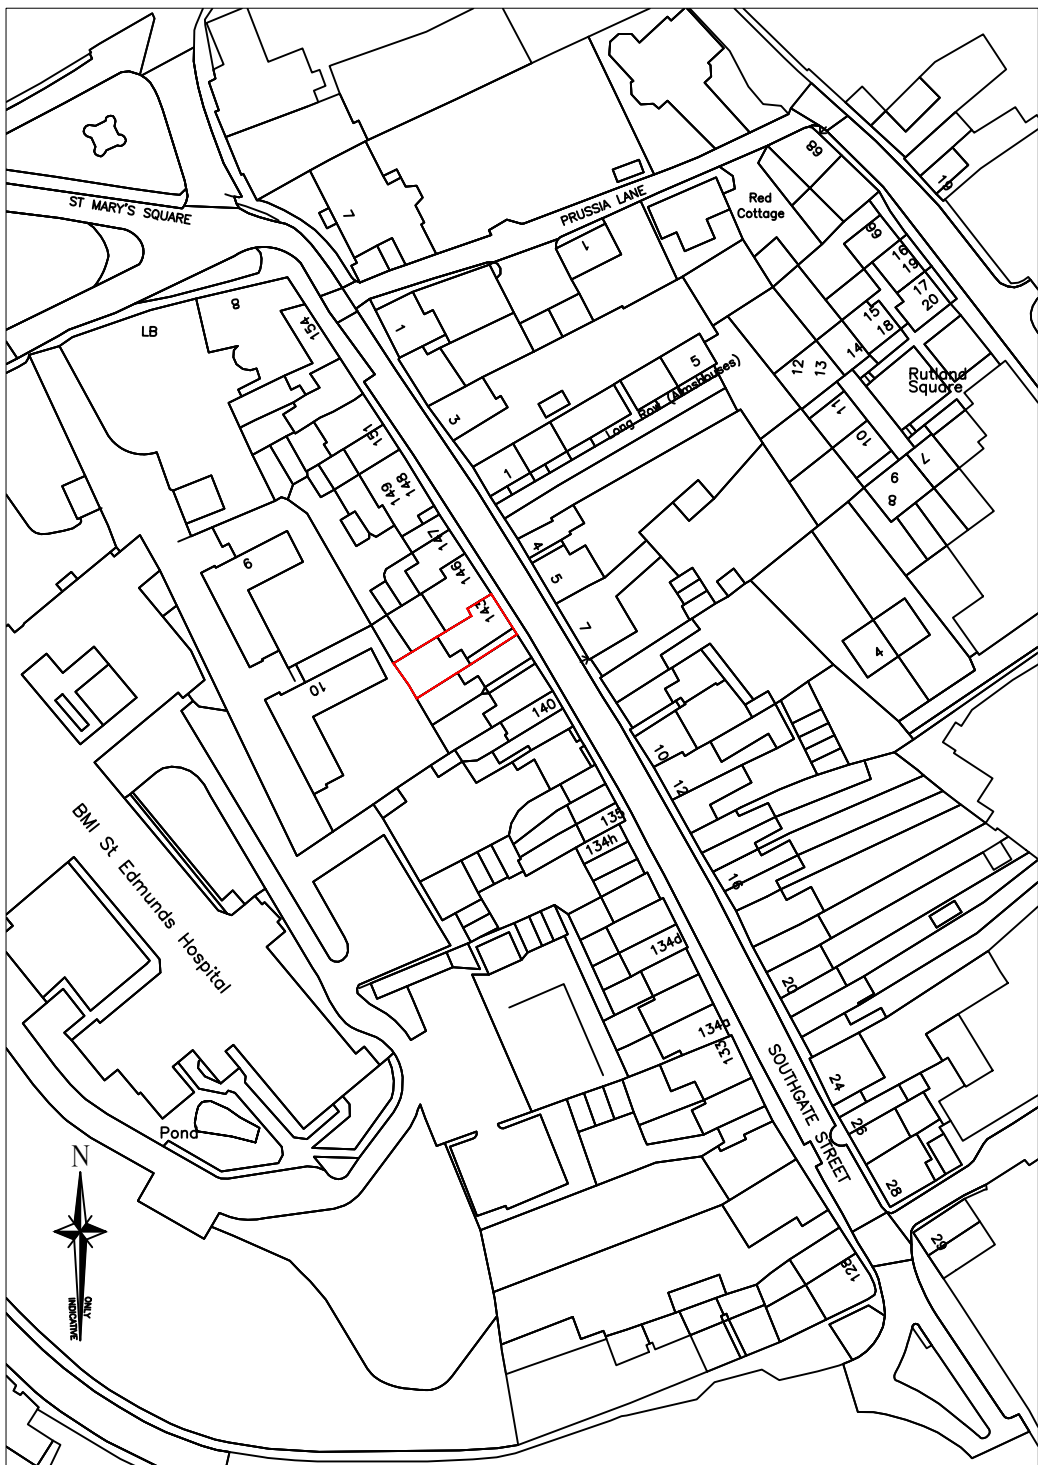

Site Location Plan (1:1250)

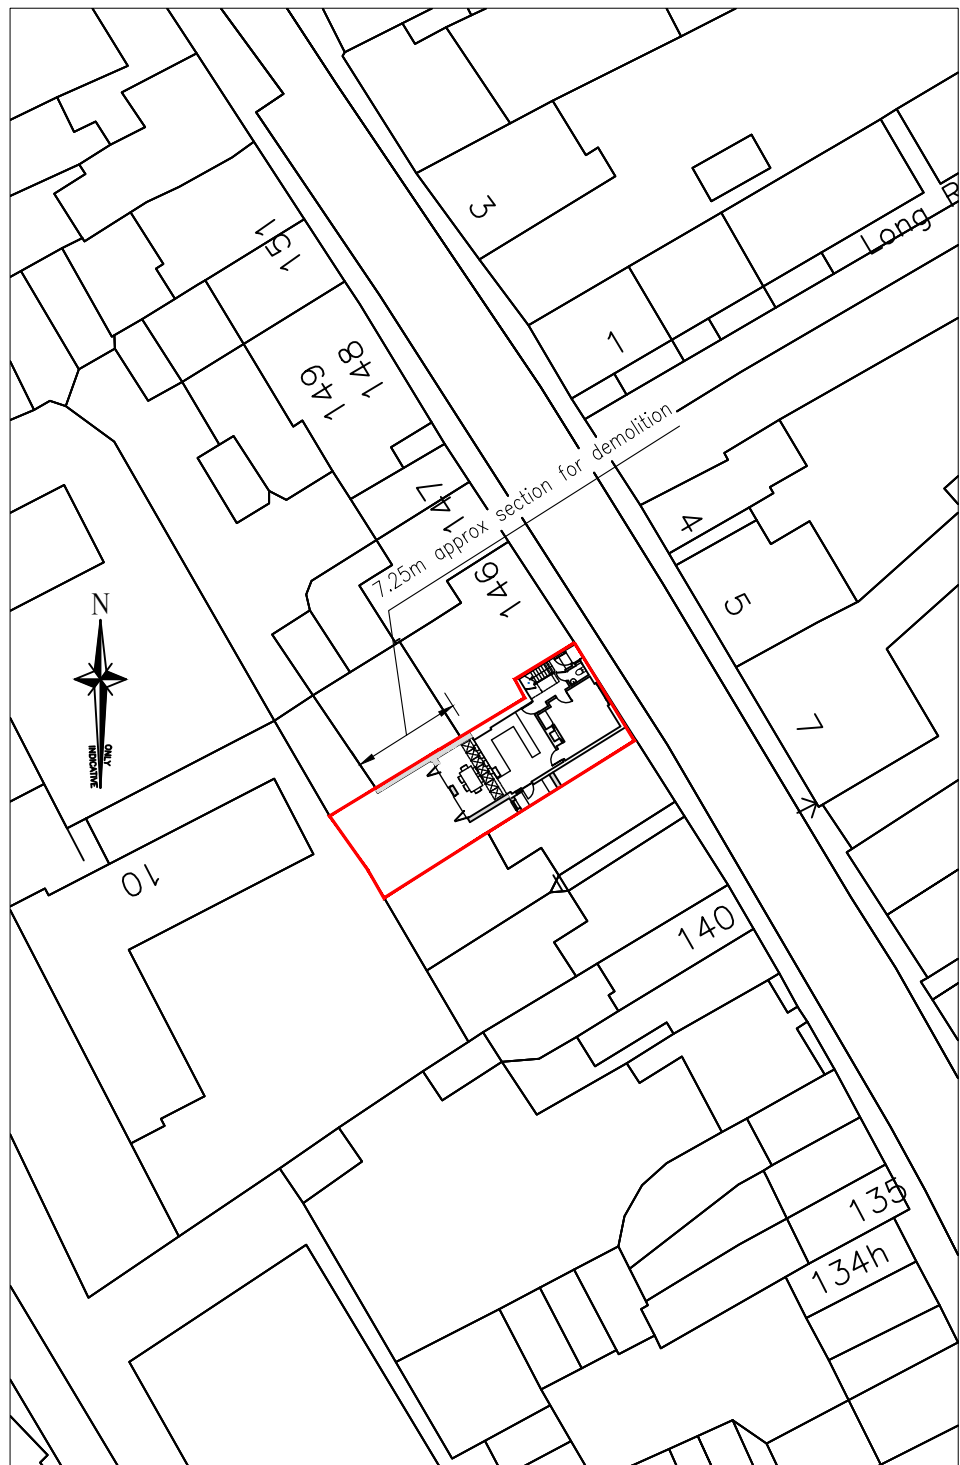

Block Plan (1:500)

P4	Boundary Line adjusted	07.02.19	DM	DM
P3	Wall Section shown	06.02.19	DM	DM
P2	Revised Footprint	05.02.19	DM	DM
P1	Local Authority Approval	20.08.18	DM	DM

REF	DESCRIPTION	DATE	BY	AUTH
-----	-------------	------	----	------



9 ST JAMES COURT, THE VINEFIELDS, BURY ST EDMUNDS, SUFFOLK, IP33 1YD
T. 01284 723000 E. info@donani.design W. www.donani.design

CLIENT

Mr T Blake

PROJECT

143 Southgate St,
Bury St Edmunds, IP33 2AF

TITLE

Site Location Plan & Block Plan

DRG NO. 18-007 - Plans	SCALE As Shown	REV P4
DRAWN DM	AUTH DM	DATE 07.02.19