


ANNEX 4 - PLAN OF PREMISES

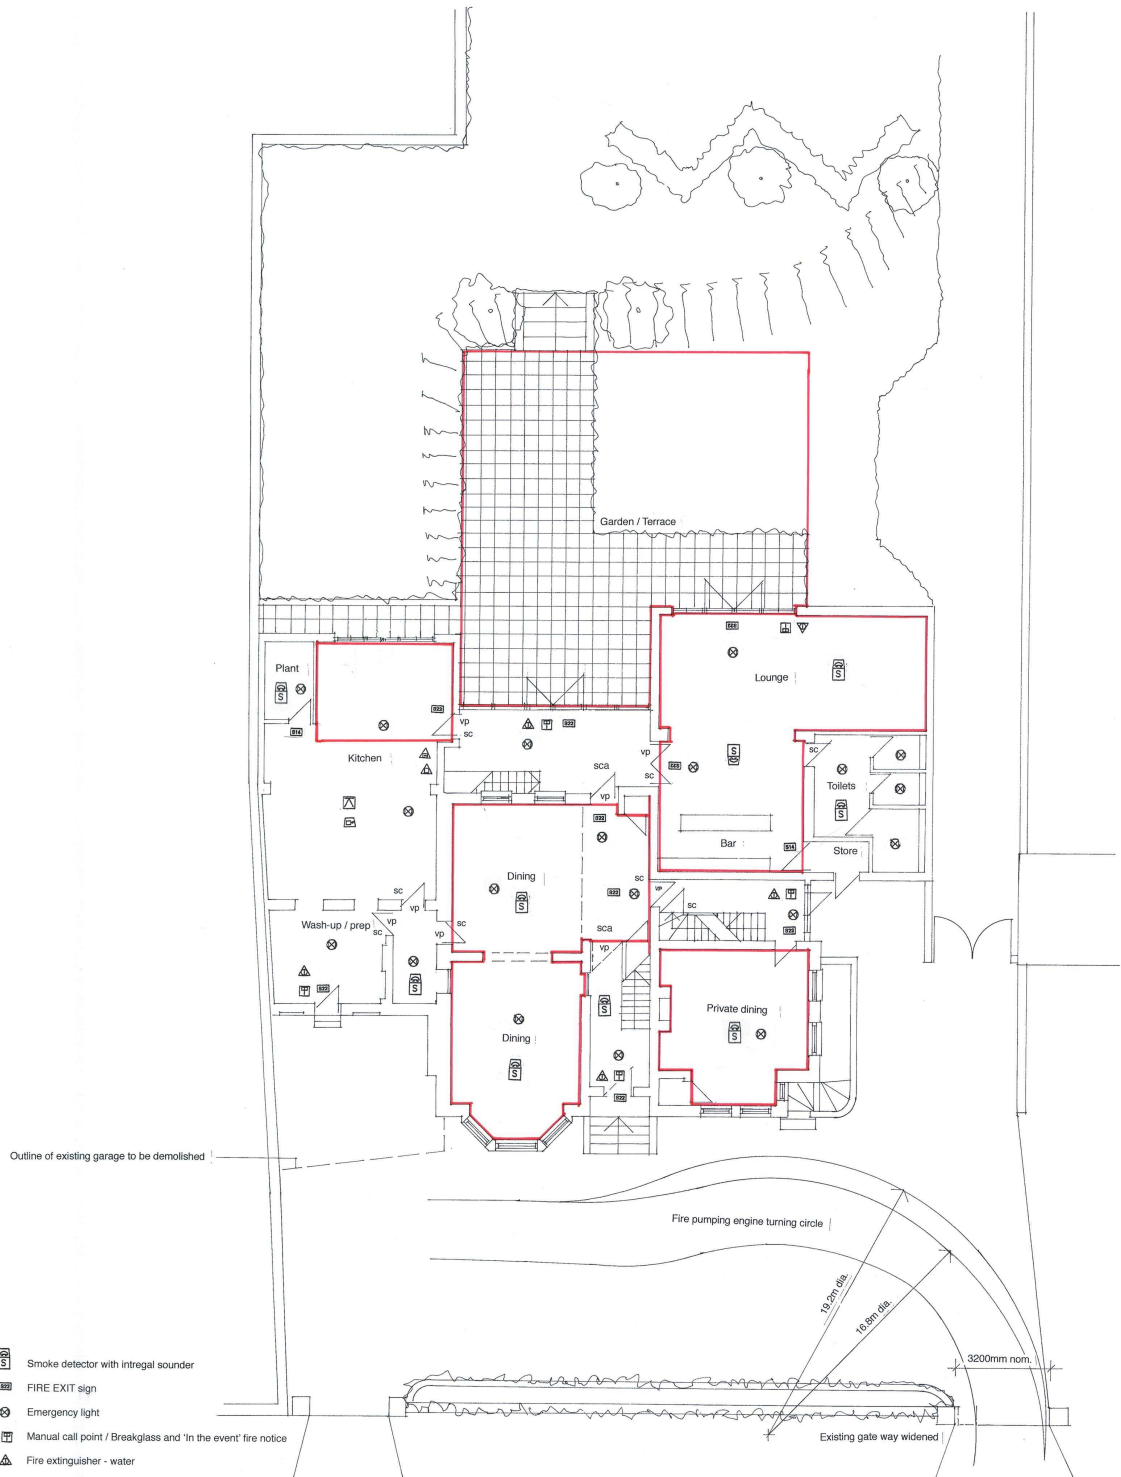

- Smoke detector with integral sounder
- FIRE EXIT sign
- Emergency light
- Manual call point / Breakglass and 'In the event' fire notice
- Fire extinguisher - water
- Vision panel in door
- Self closer & Fire Door Keep Shut notice
- Fire Door Keep Locked Shut notice
- Fire extinguisher - Dry powder
- Fire Blanket
- Self Closing automatic device
- Automatic fire detection - Heat (which goes in the kitchen extract canopy)
- Warning device - Sounder (which goes in the kitchen extract canopy)

NORTH GATE STREET

30.12.15	REVISED SCHEME UPDATE	B
16.3.15	Kitchen entrance door repositioned	A
Project: OUNCE HOUSE, 14 NORTHGATE STREET, BURY ST EDMUNDS, SUFFOLK. IP33 1HP		
Subject: PROPOSED GROUND FLOOR PLAN		
Scale: 1:100	Date: JAN.15	Project Ref: OH Drwg. No.: 01 Rev.: B
Architects: Big Brown Dog Limited The Old Post Office, Brookside, Dalham, Suffolk CB8 8TG		
T: 01638 500234	F: 01638 500343	E: bigbrowndog@keme.co.uk
Original size: A2	© BIG BROWN DOG LIMITED	

