



NOTE "COPYRIGHT ACT"  
 This drawing is supplied for YOUR information only. It should not be copied, duplicated or reproduced in any form, in part or in total without the expressed permission of E & P Building Design given in writing. Should you require additional copies please ask.

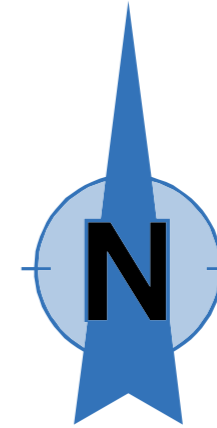

274800m

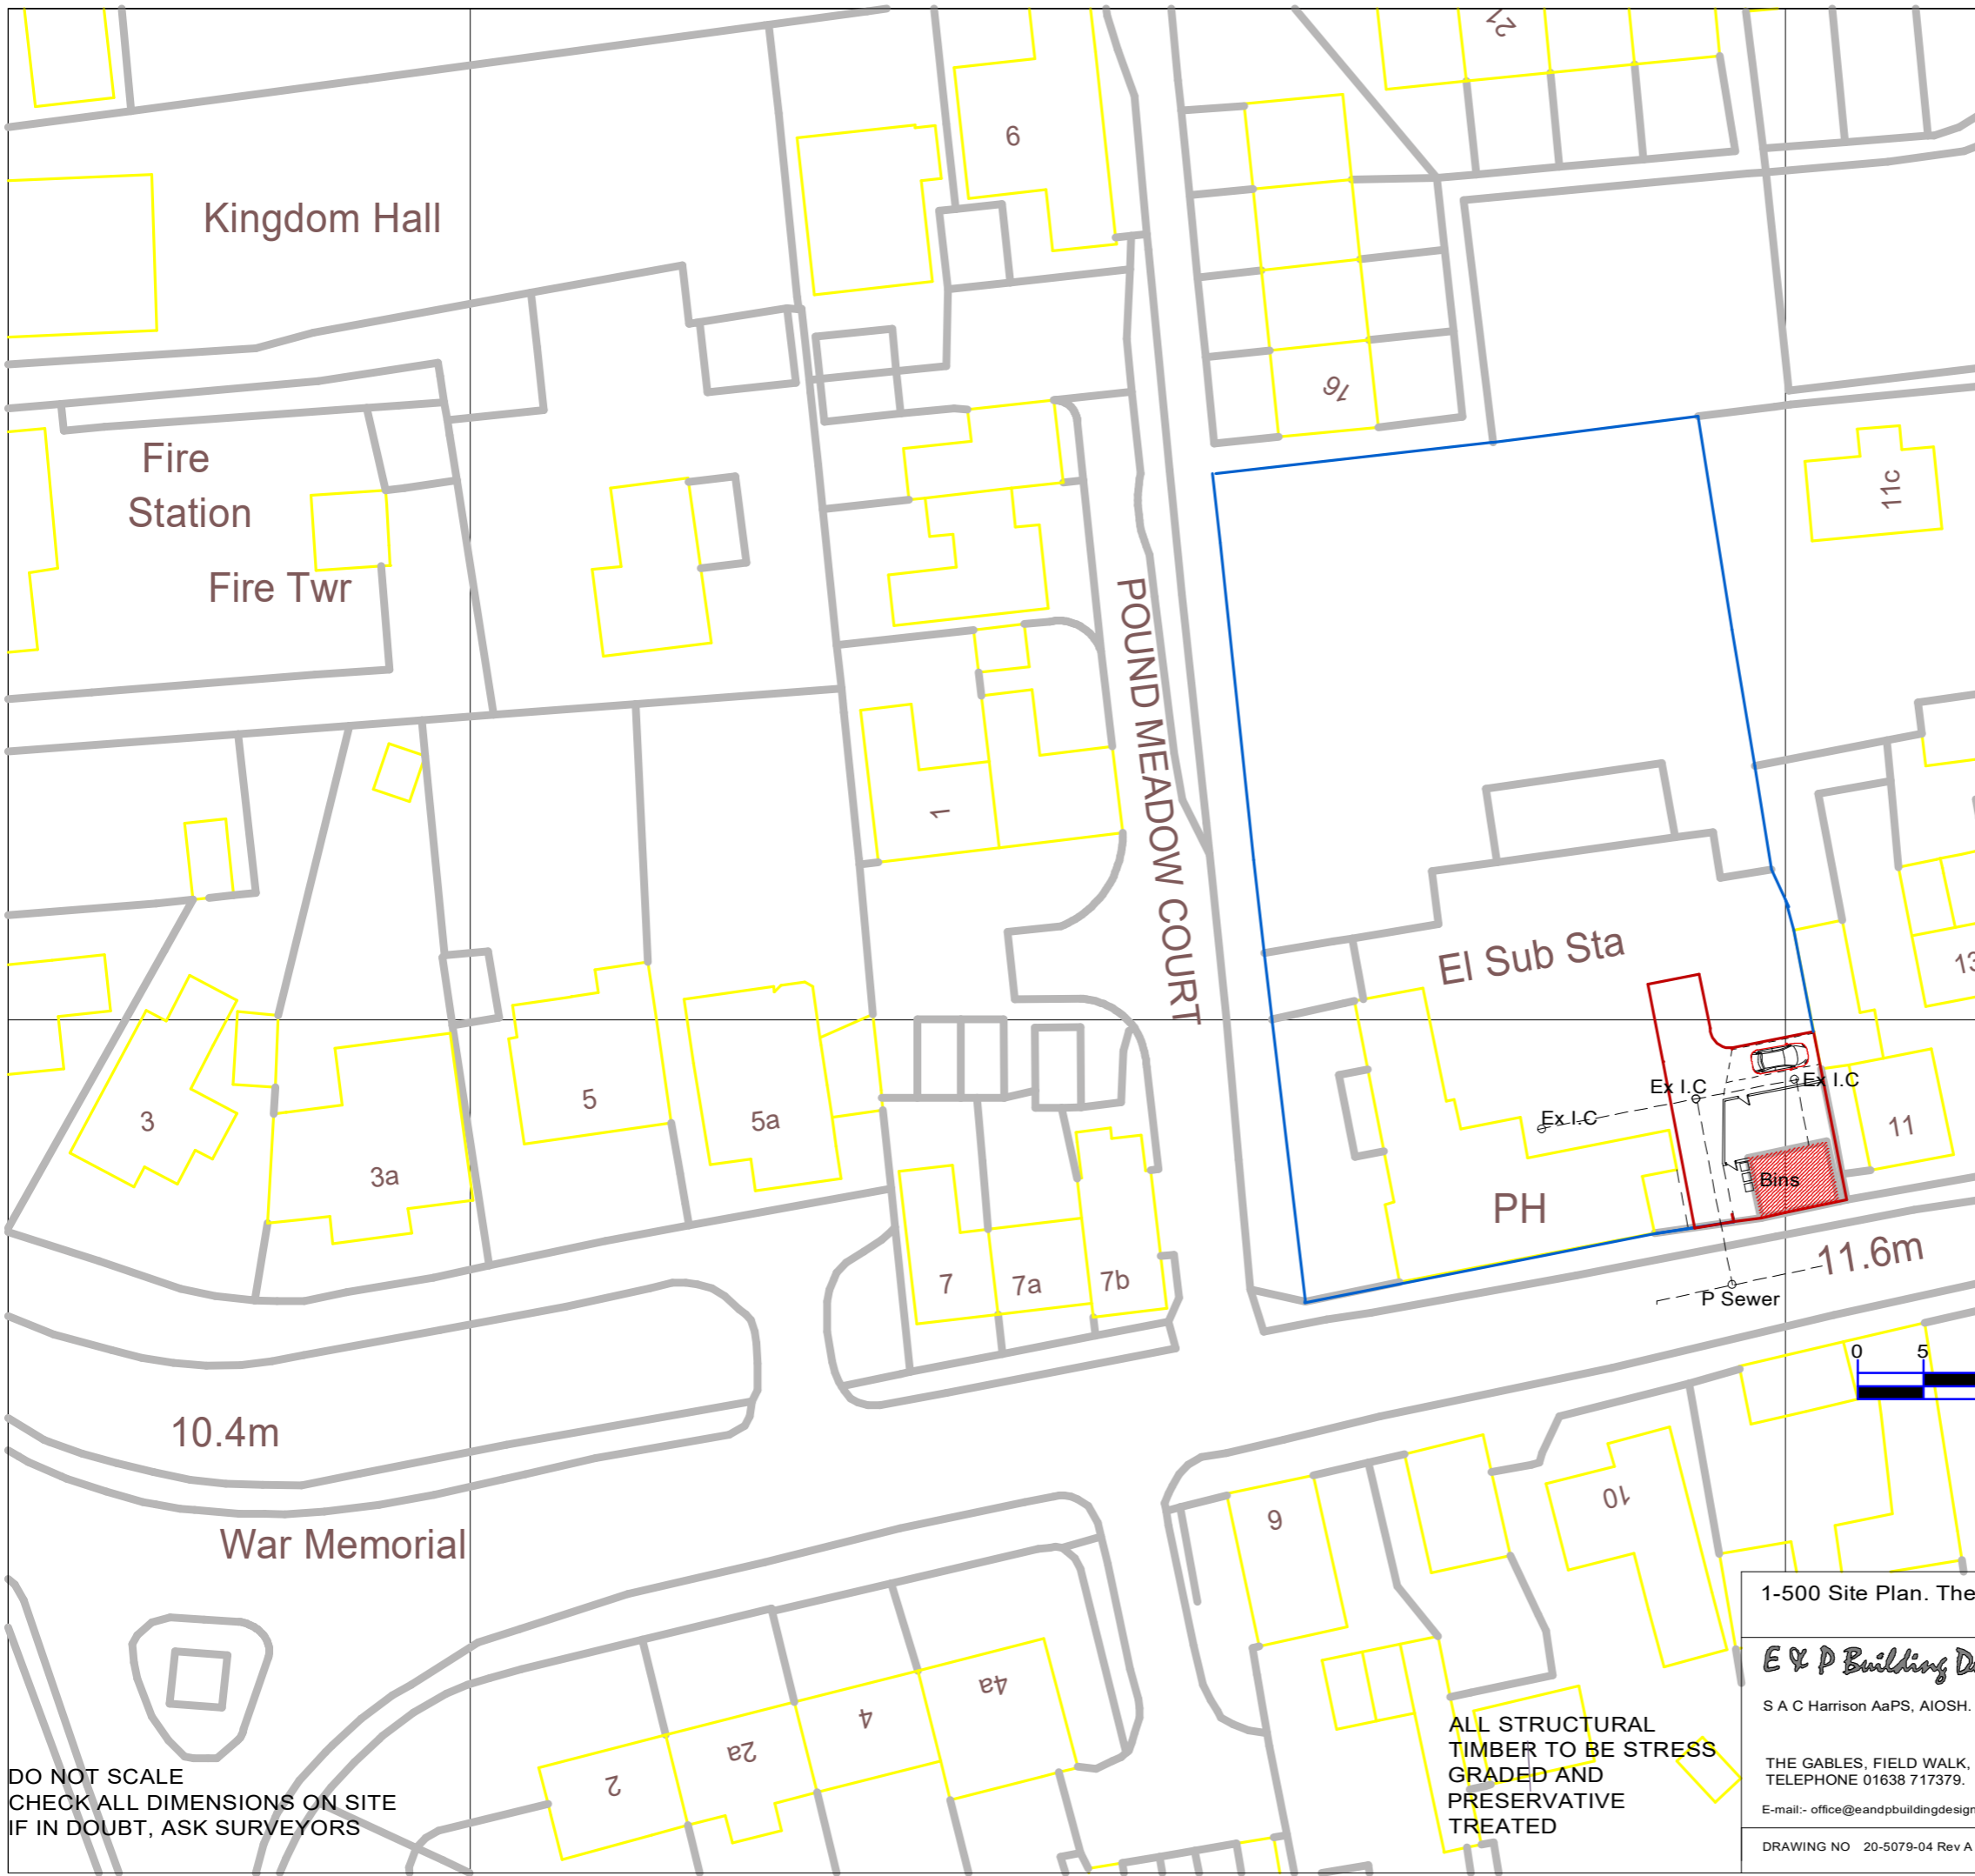

DO NOT SCALE  
 CHECK ALL DIMENSIONS ON SITE  
 IF IN DOUBT, ASK SURVEYORS

ALL STRUCTURAL  
 TIMBER TO BE STRESS  
 GRADED AND  
 PRESERVATIVE  
 TREATED

1-500 Site Plan. The Maids Head, Kingsway, Mildenhall, Suffolk, IP28 7HN.

**E & P Building Design.**

S A C Harrison AaPS, AIOSH.

Architectural Services and Building Surveyors.  
 Town Planning and Listed Building Consultants  
 Project Safety Consultants and Risk Assessors  
 Party Wall Surveyors - Project Managers.

THE GABLES, FIELD WALK, MILDENHALL, BURY ST EDMUNDS, SUFFOLK, IP28 7AH  
 TELEPHONE 01638 717379. FAX 01638 714725.

MOBILE 07802 314538

E-mail:- office@eandpbuildingdesign.co.uk

Web address:- eandpbuildingdesign.co.uk

DRAWING NO 20-5079-04 Rev A

DATE October 2020.

SCALE 1-500 at A3.