


Existing Site Plan @ Scale 1:500



Proposed Site Plan @ Scale 1:500

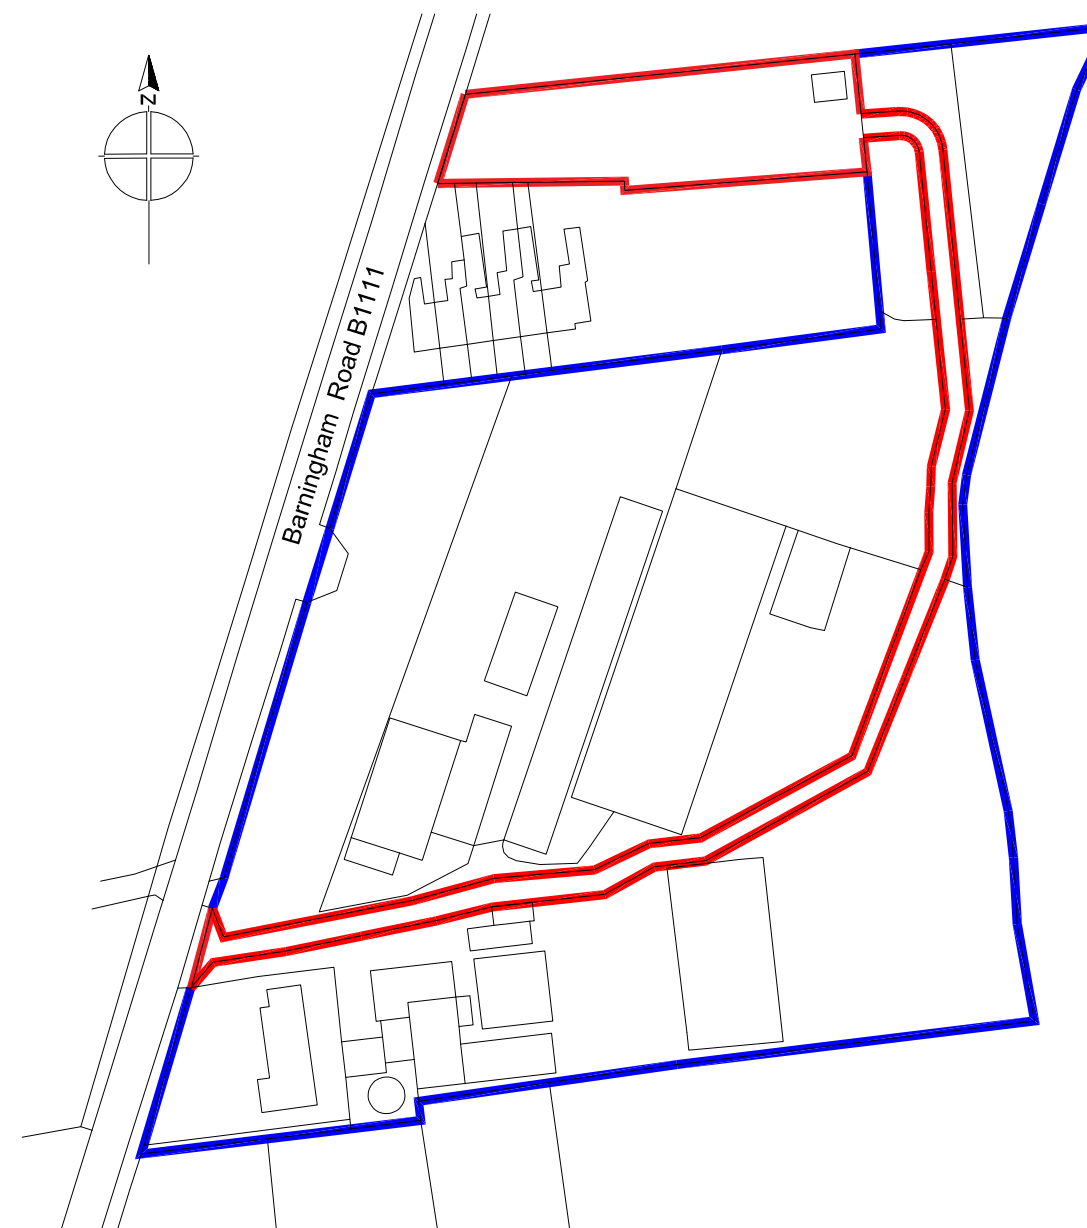

Location Plan @ Scale 1:1250

B	ADDITIONAL INFORMATION REQUESTED BY PLANNING DEPARTMENT: PARKING & BIN COLLECTION	23 / 04 / 21	HC
A	CLIENT ISSUE	11 / 03 / 21	HC
REV	AMENDMENT	DATE	CHKD
DRAWING STATUS PLANNING			
PROJECT HILLCREST NURSERIES, STANTON IP31 2DU			
DRAWING TITLE SITE LAYOUT & LOCATION PLAN			
SCALE 1:500 & 1:1250 @ A3	DRAWN BY NR	DATE 03 / 21	
DRAWING NUMBER 20243-01			REVISION B