












Proposed Front Elevation 1-100

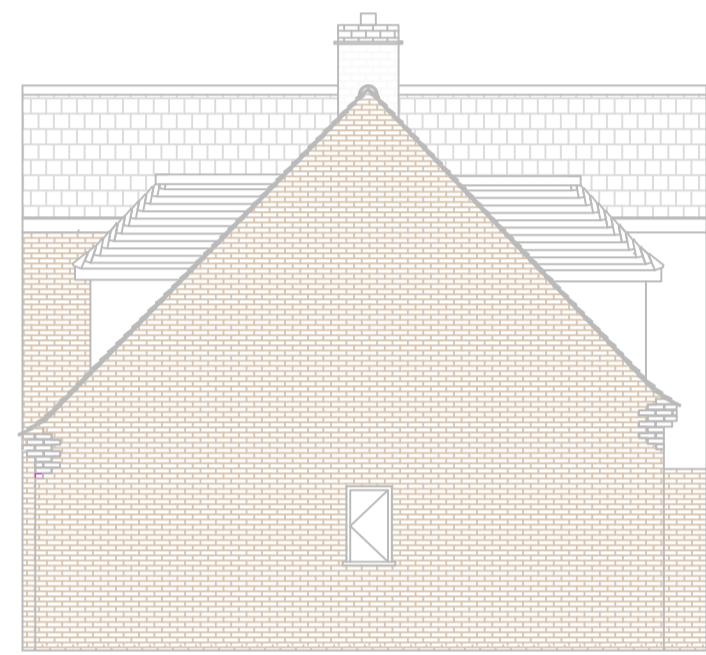



Proposed Side Elevation 1-100

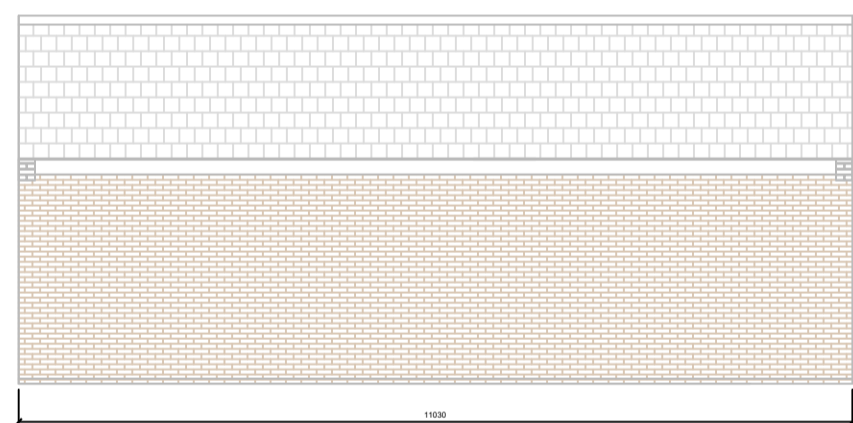



Proposed Side Elevation 1-100

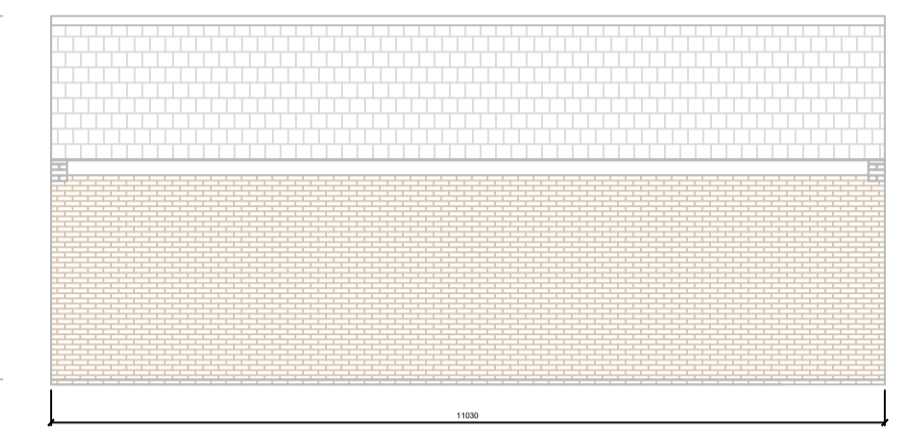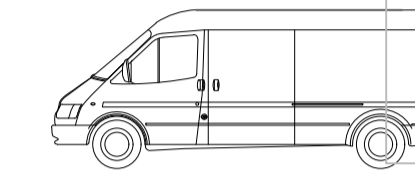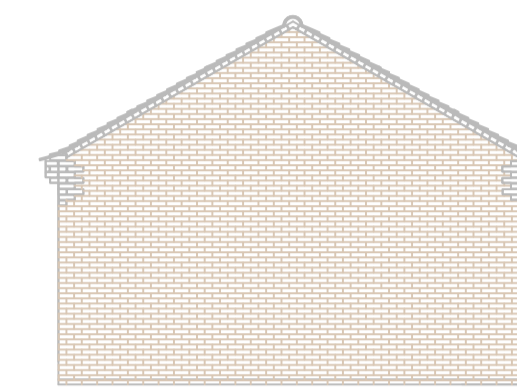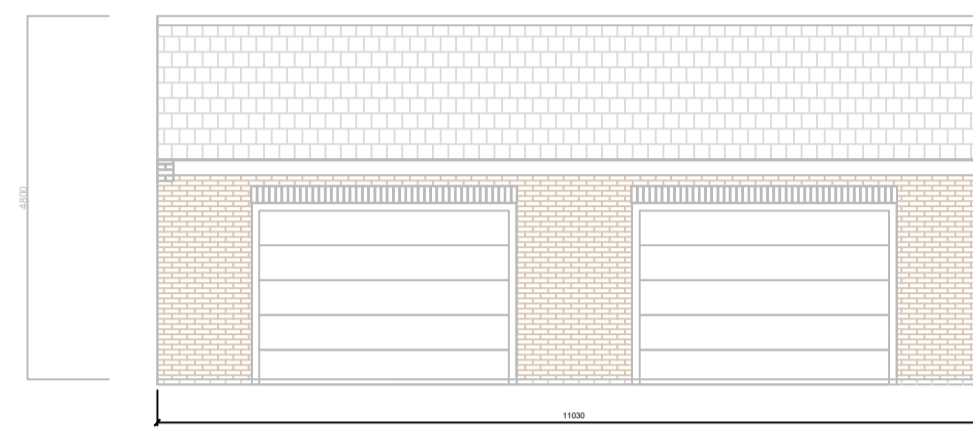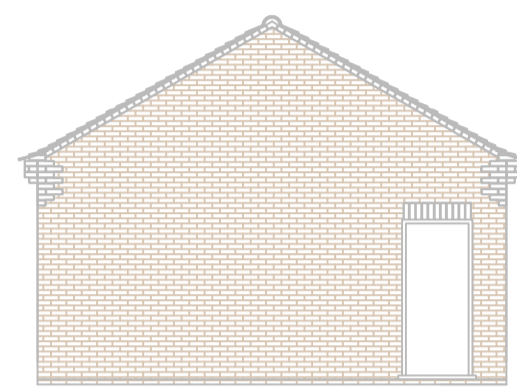 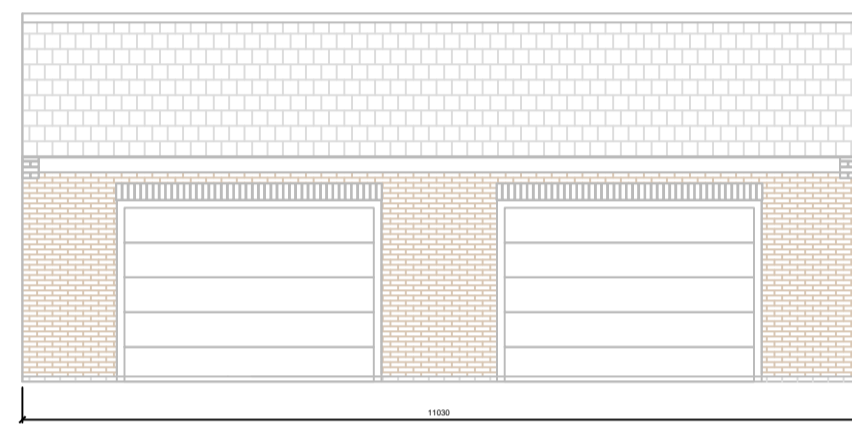

Garage Elevations 1-100

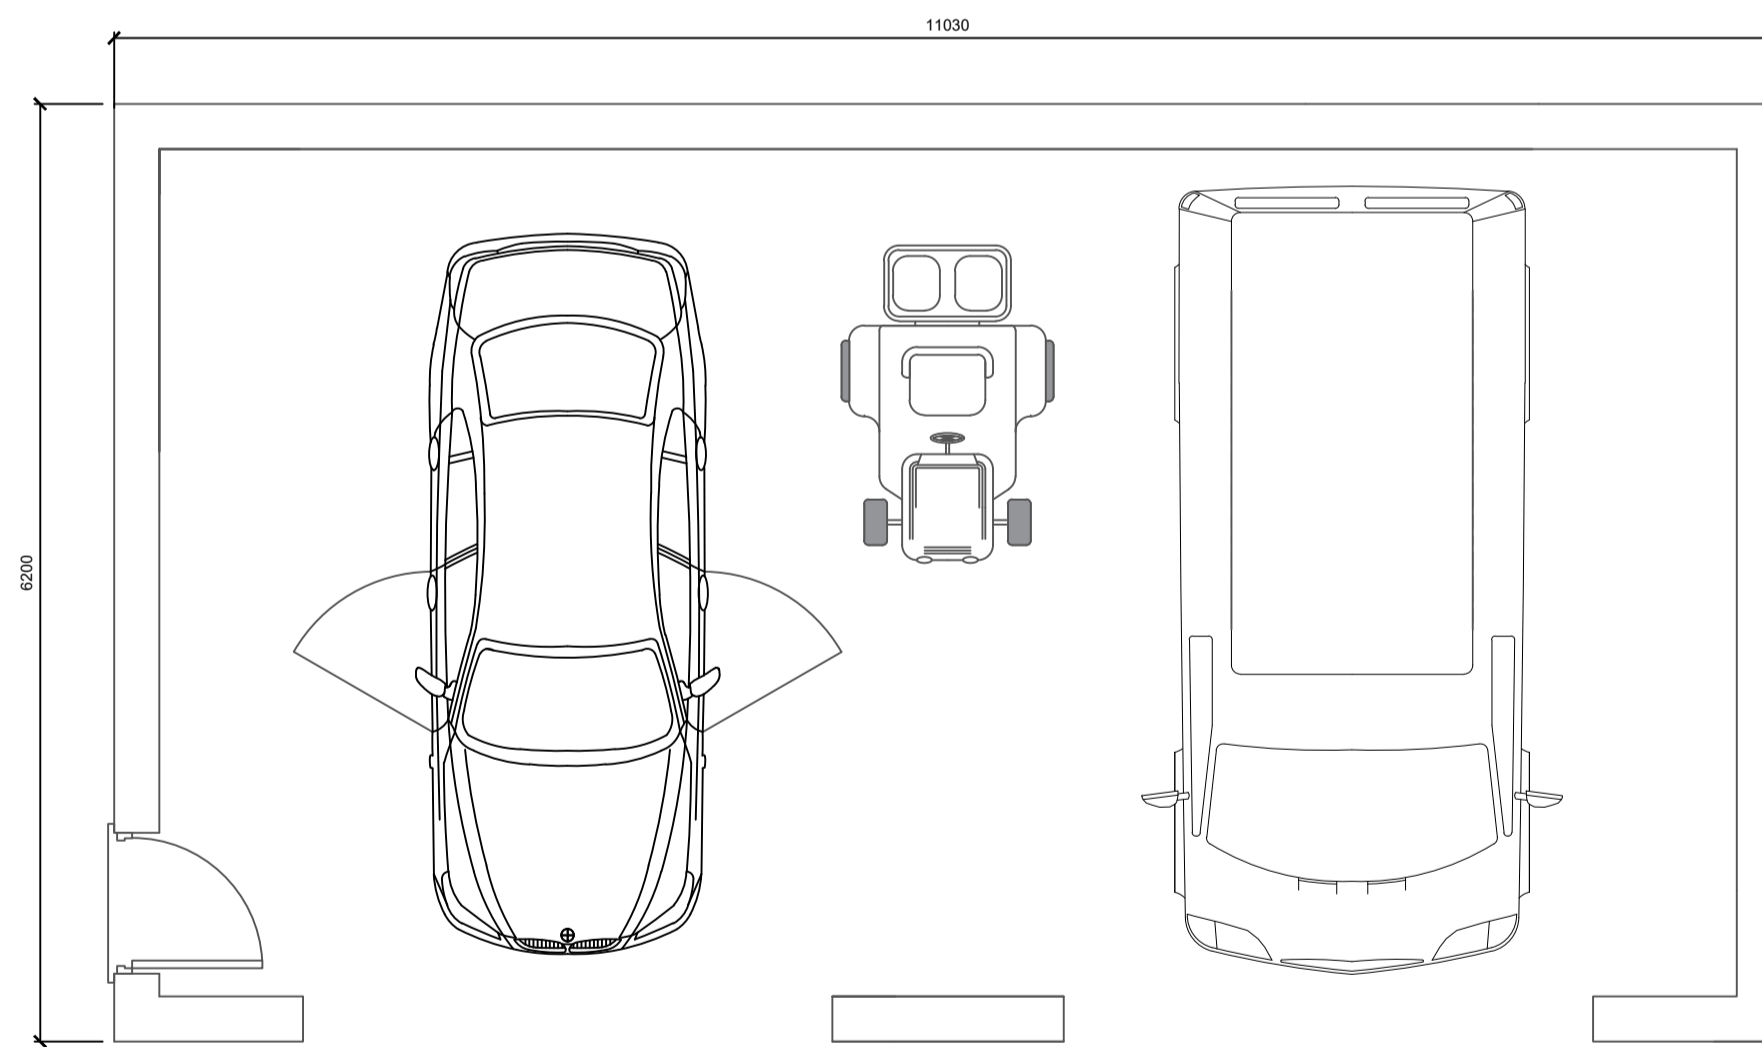 

Proposed Garage Layout 1-50

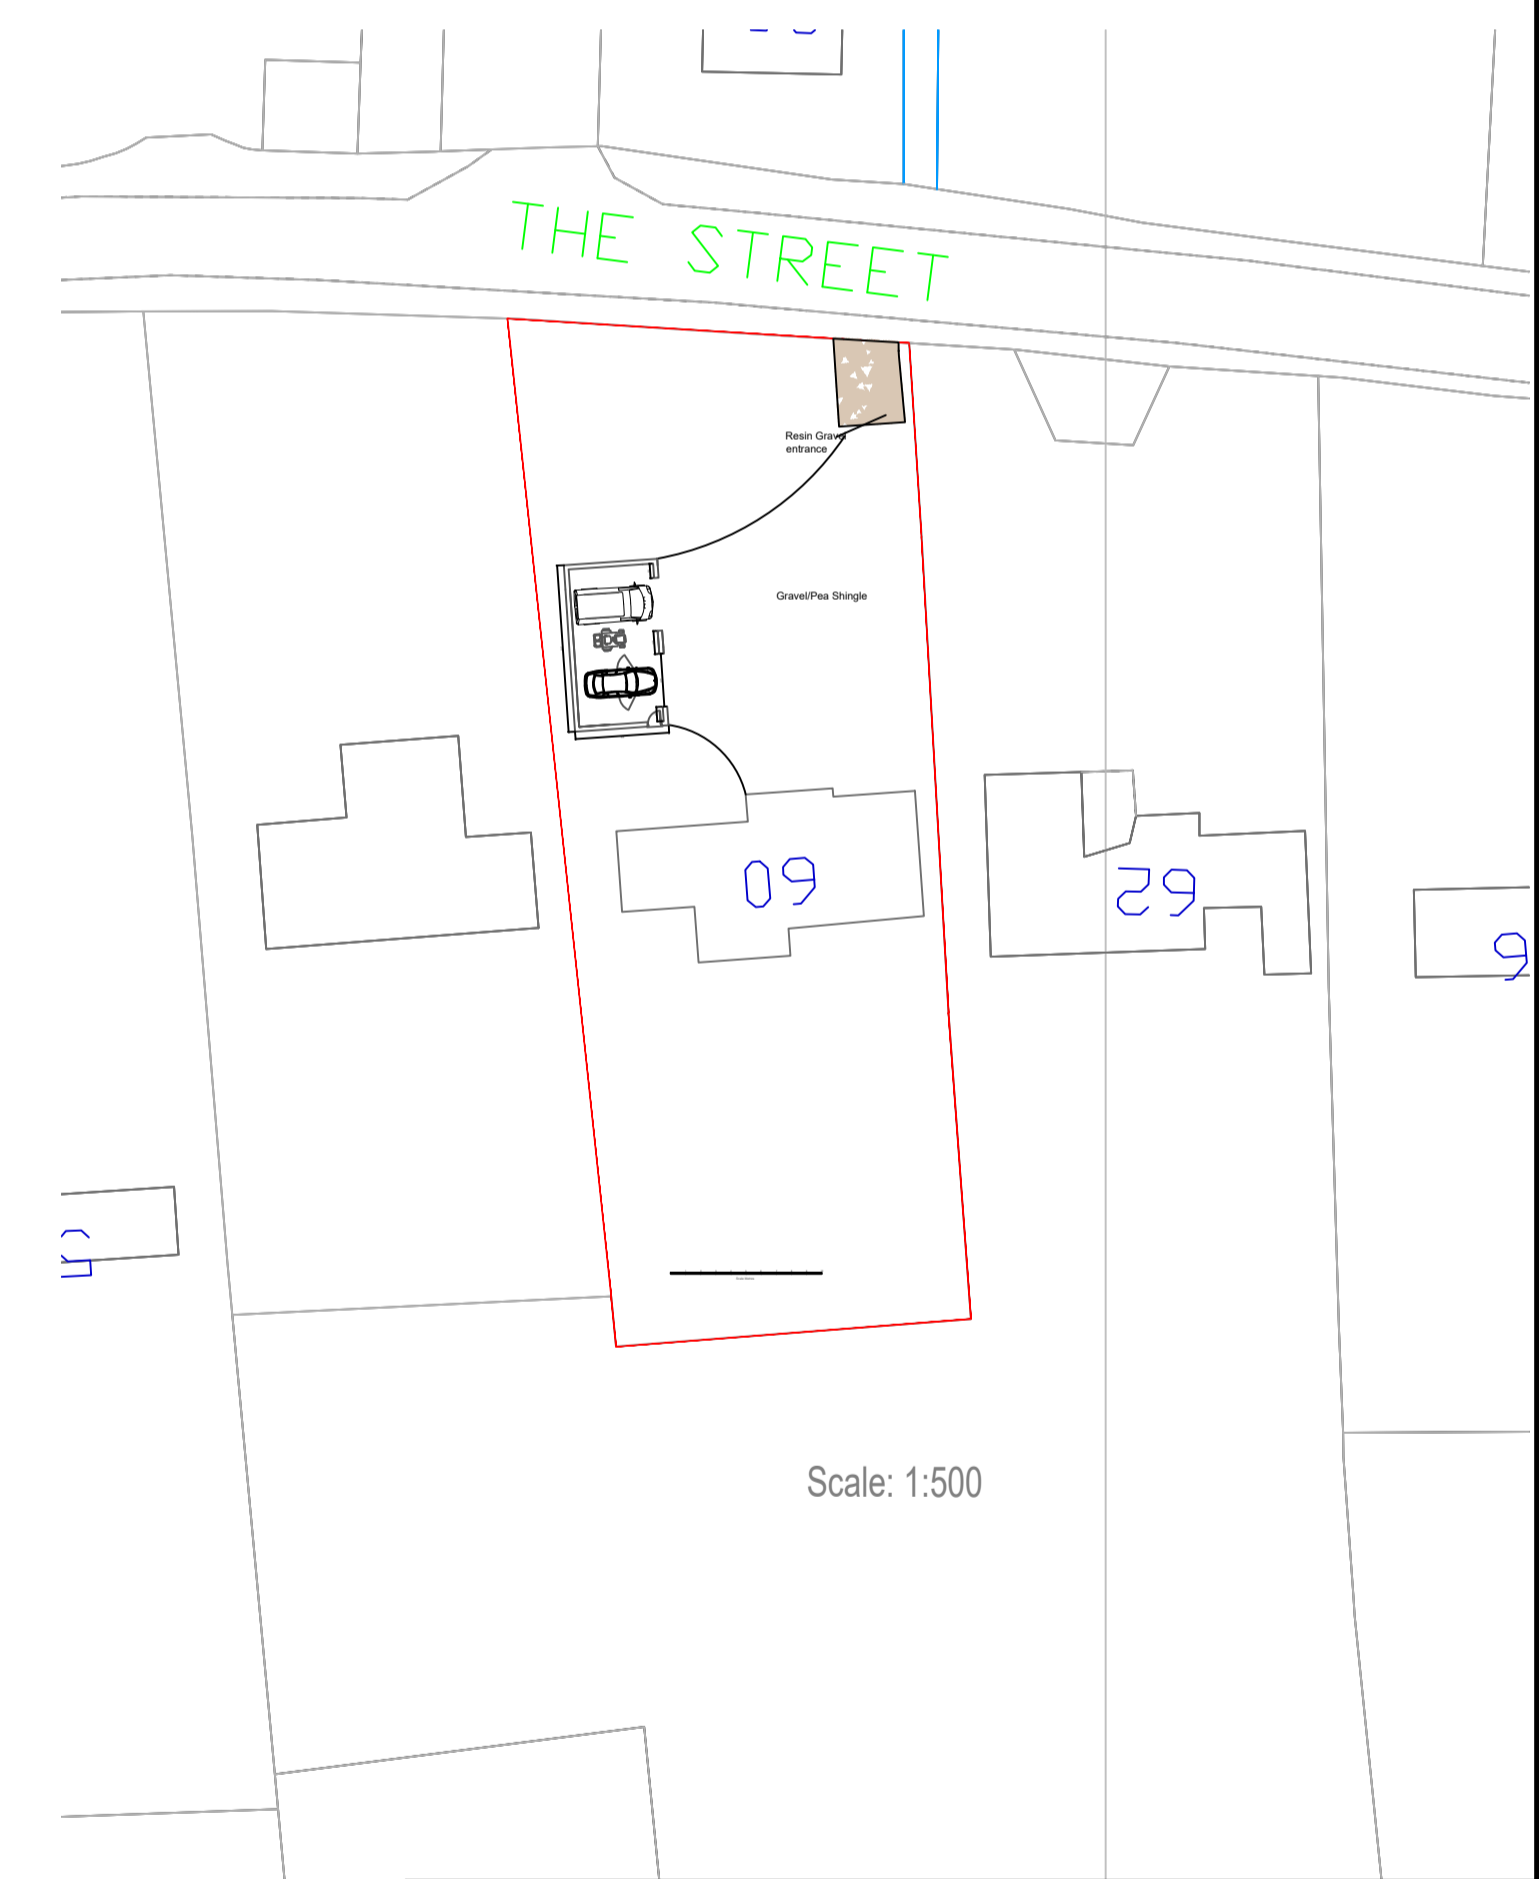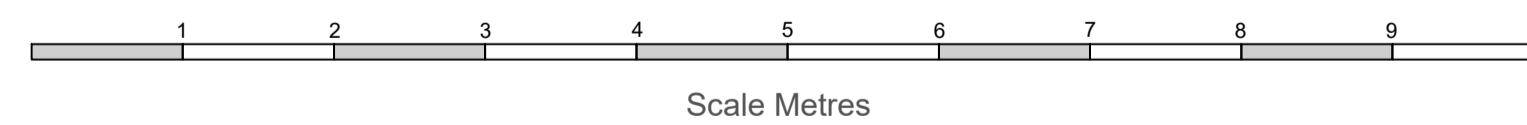

Scale: 1:500



These drawings are for DESIGN purposes only. 2TDB are not liable for unforeseen problems in build. Please DO NOT Scale this drawing, dimensions must be checked on site before building works commence & any discrepancies reported.

Overleaf Case, Barton Mills, Suffolk, IP28 6AF

Proposed Layout & Elevations

60 The Street Barton Mills IP28 6AA

Mr Les Belsberg

No:	Revision:	Date:	Date:
			21/06/2021
			Scale: 1:50/1:100/1:500
			Drawn By: KK
			Drawing No: 041E
			Paper Size: A1