


NOTES:

THE COPYRIGHT OF THIS DRAWING IS RETAINED BY ANDREW FLEET MCIAT
 THIS DRAWING MUST NOT BE SCALED
 ALL DIMENSIONS TO BE CHECKED ON SITE BY CONTRACTOR PRIOR TO COMMENCING WORK OR ORDERING ANY MATERIALS.
 ANY DISCREPANCIES TO BE NOTIFIED IMMEDIATELY.

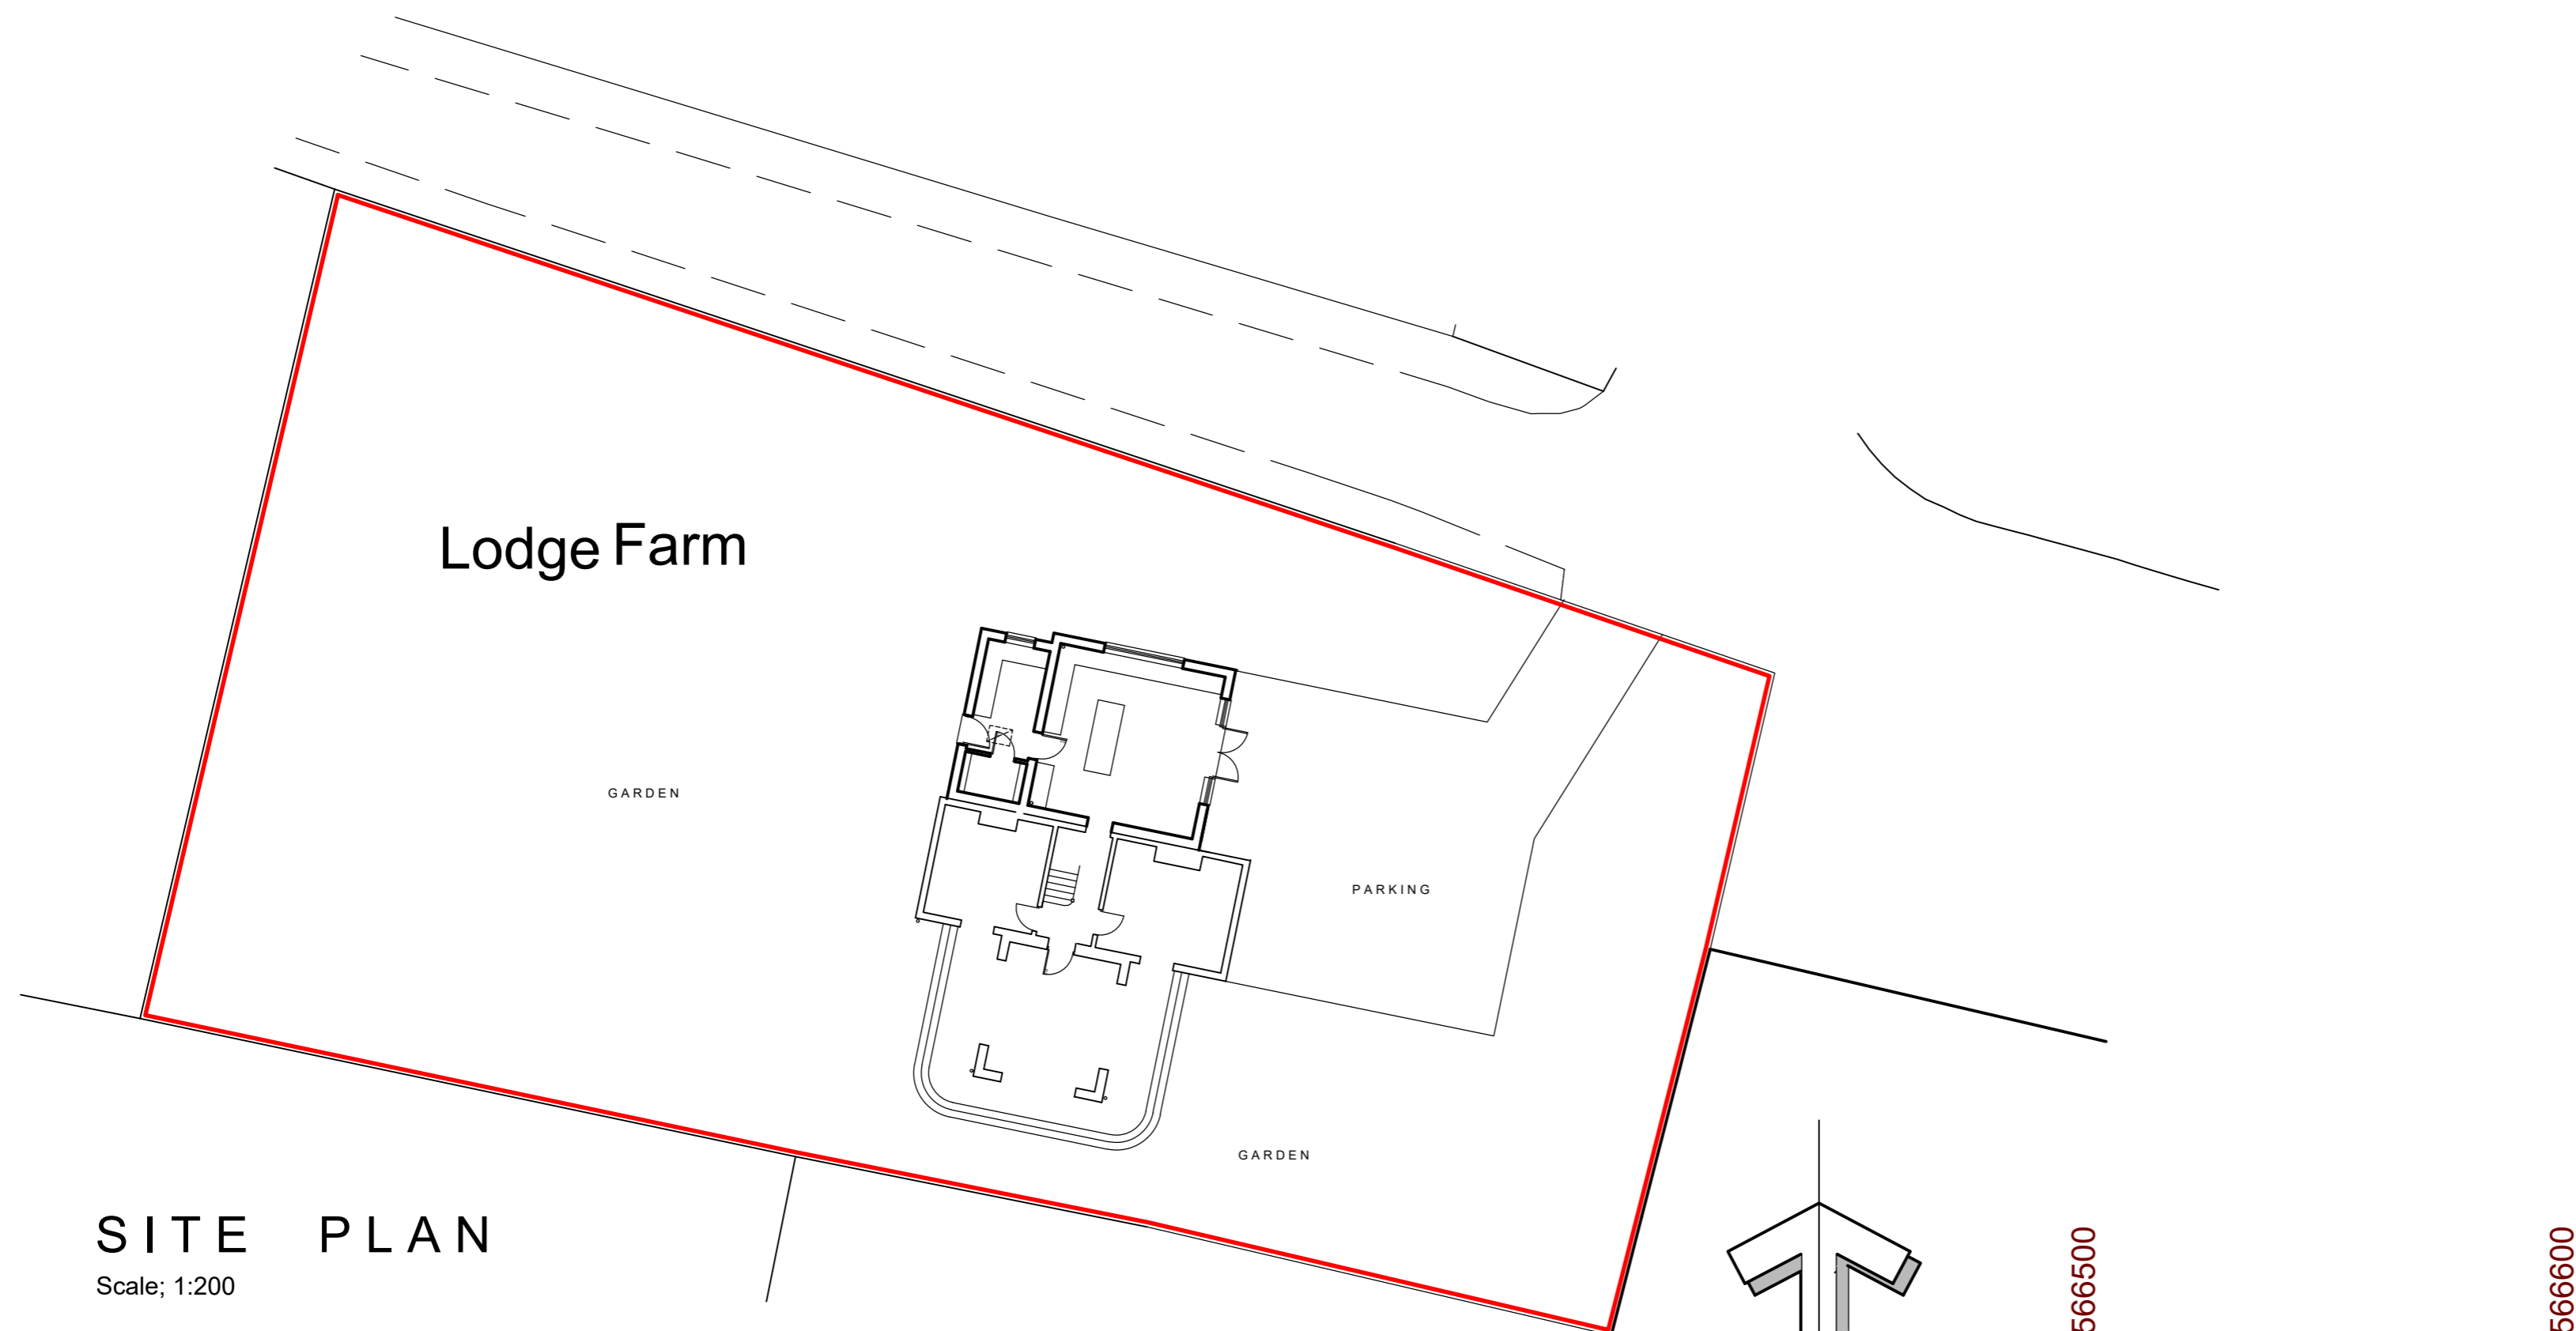

SITE PLAN

Scale: 1:200

REPRODUCED FROM THE 1:2500 ORDNANCE SURVEY MAP WITH THE PERMISSION OF ORDNANCE SURVEY ON BEHALF OF THE CONTROLLER OF HER MAJESTY'S STATIONERY OFFICE.

CROWN COPYRIGHT, ANDREW FLEET MCIAT, 6 REGENT PLACE, SOHAM, CAMBRIDGESHIRE, CB7 5RL

LICENCE No. AR 100033546



LOCATION PLAN

Scale: 1:1250

1:2500	0	25m	50m	100m	200m
1:1250	0	12.5m	25m	50m	100m
1:500	0	5m	10m	20m	40m
1:200	0	2m	4m	8m	12m
1:100	0	1m	2m	4m	8m
1:50	0	0.5m	1m	2m	4m
1:20	0	0.2m	0.4m	0.8m	1.6m
1:10	0	0.1m	0.2m	0.4m	0.8m

Revision	Notes	Date	Drawn	Chkd
Client				
MR & MRS J. A. KINGE				
Project				
PROPOSED TWO STOREY EXTENSION				
Address				
LODGE FARM 10 SEDGE FEN ROAD SEdge FEN LAKENHEATH SUFFOLK IP27 9LQ				
Drawing				
SITE & LOCATION PLAN				
Drawing No.				Revision
20 : 063 - 1				-
Scale	Paper Size	Drawn	Checked	
1 : 200	A2	APF		
 andrewfleetmciat chartered architectural technologist				
6 Regent Place, Soham, Ely, Cambridgeshire, CB7 5RL Tel: (01353) 720651 w: www.andrewfleet.co.uk e: mail@andrewfleet.co.uk				