


01 SITE PLAN
901 1:1000

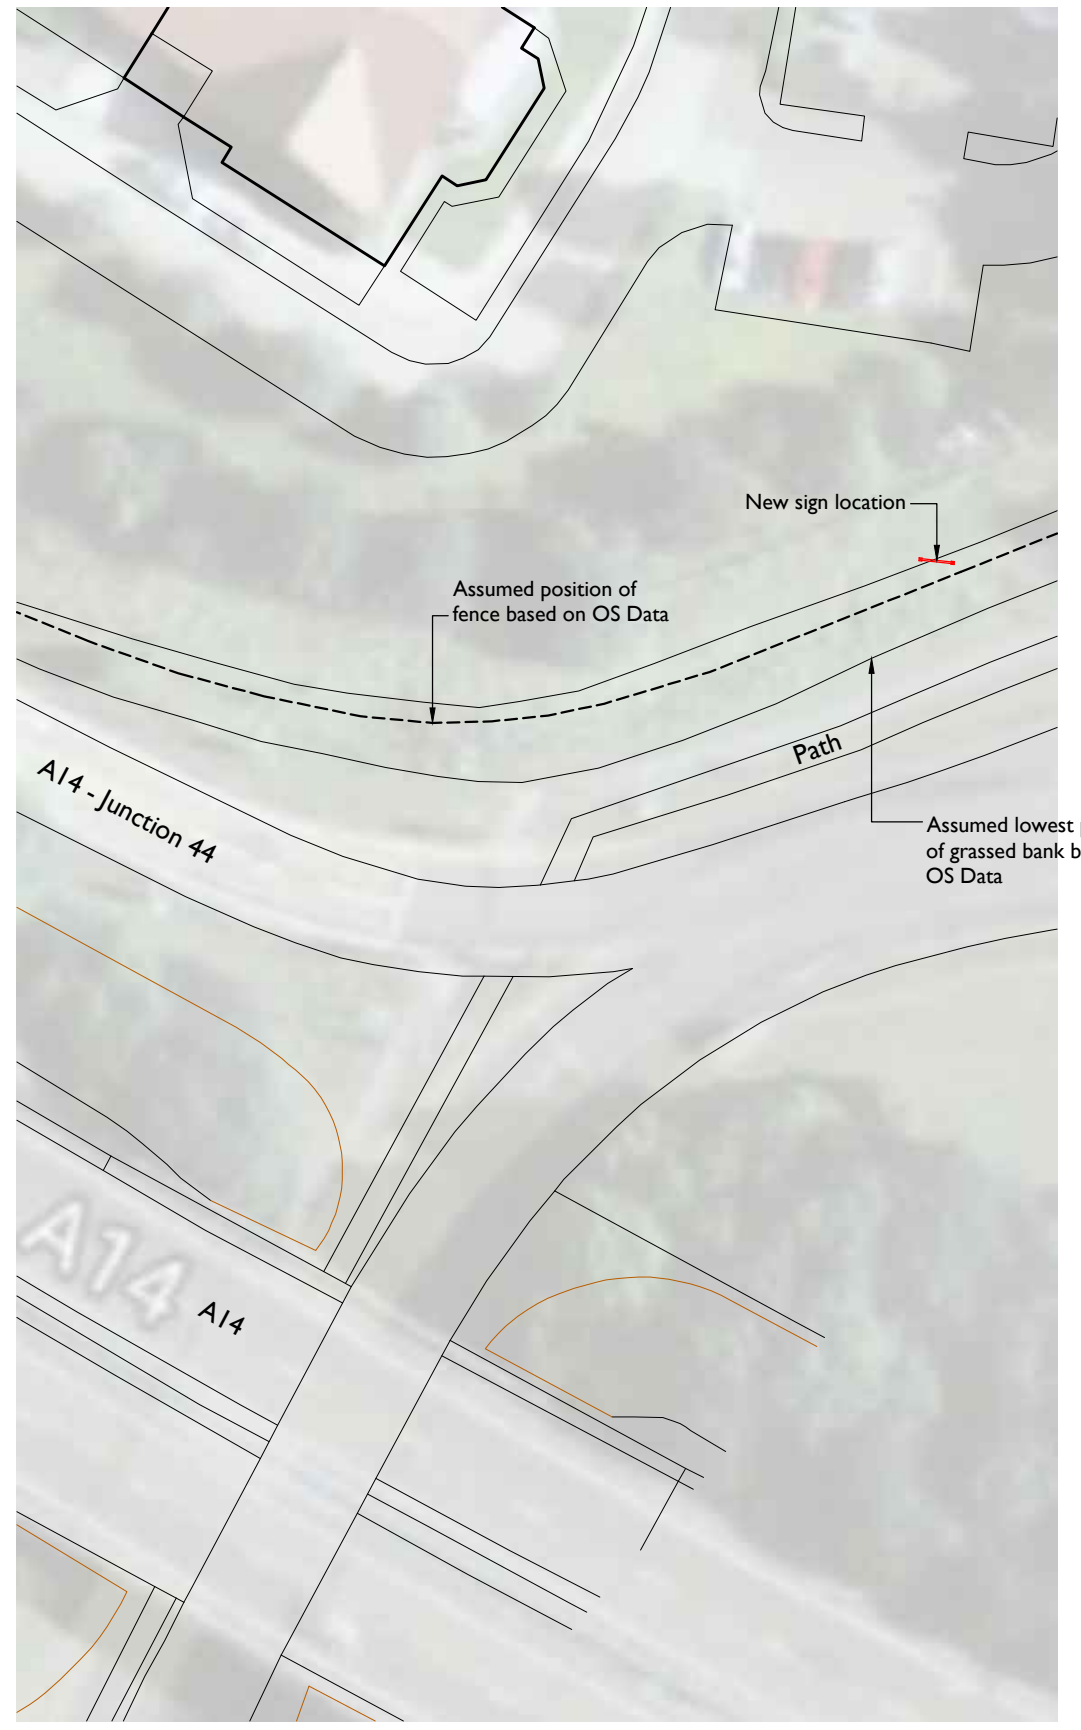

01 DETAILED SITE PLAN
901 1:500

Notes: Drawings are based on survey data and may not accurately represent what is physically present. Do not scale from this drawing. All dimensions are to be verified on site before proceeding with the work. All dimensions are in millimeters unless noted otherwise. Purcell shall be notified in writing of any discrepancies.		First Issue 25 May 2012 CW	CLIENT The Flying Trade Group Plc	DRAWING TITLE Dragonfly Hotel, Bury St Edmunds Advertisement Planning Application Submission	JOB NUMBER 238890	 PURCELL							
	<table border="1"> <thead> <tr> <th>ISSUE</th> <th>DATE</th> <th>DRAWN</th> <th>CHECKED</th> <th>DESCRIPTION</th> </tr> </thead> <tbody> <tr> <td> </td> <td> </td> <td> </td> <td> </td> <td> </td> </tr> </tbody> </table>	ISSUE	DATE	DRAWN	CHECKED		DESCRIPTION						PROJECT Dragonfly Hotel, Bury St Edmunds Advertisement Planning Application Submission
ISSUE	DATE	DRAWN	CHECKED	DESCRIPTION									
				DRAWING STATUS WORK IN PROGRESS	REVISION -								