
©Croft Surveyors Ltd. (2017). All Rights Reserved.

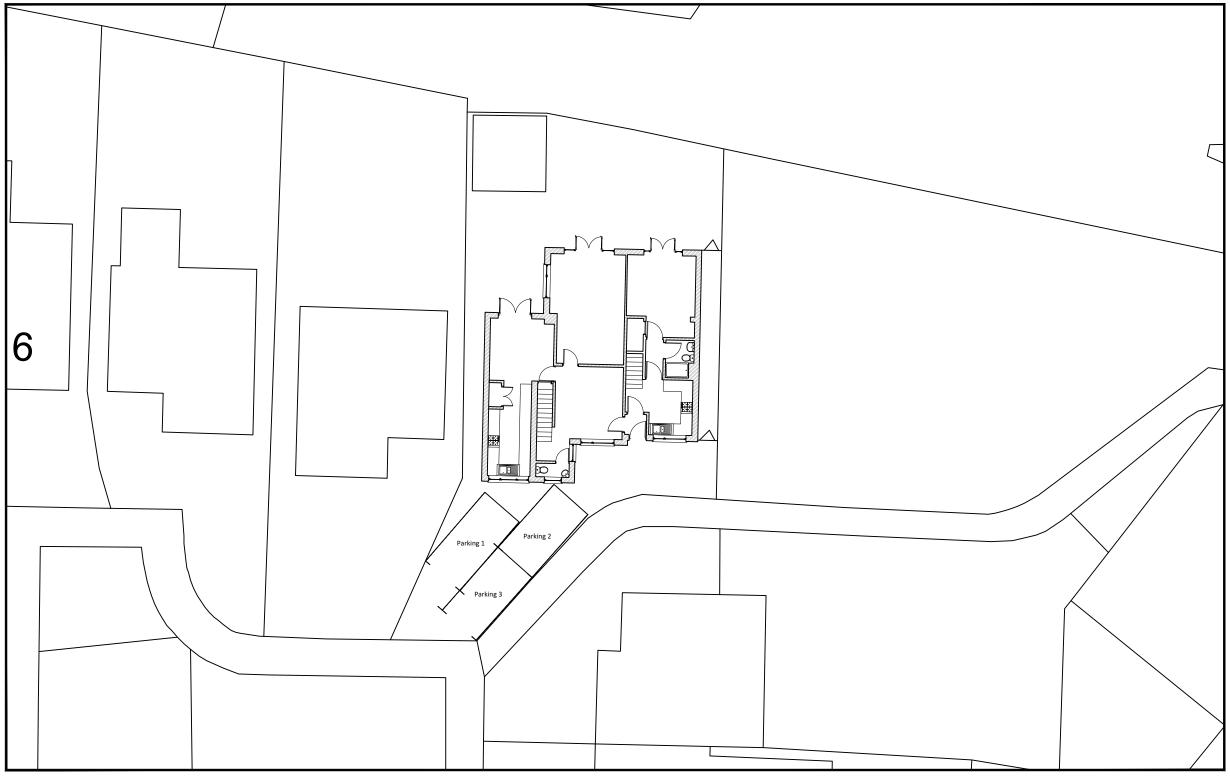

Block Plan

Scale 1:500

Taunton

TA1 4DG

01823 327029

www.croftsurveyors.co.uk





- Not to be scaled for construction purposes

- To be read in conjunction with all other project drawings

- The contractor is responsible for determination of all underground services.

- The contractor is responsible for checking all dimensions on site and is to report any discrepancy to the consultant prior to the commencement.

DESCRIPTION:	CHANGE OF USE FROM DOMESTIC DWELLING TO CHILDREN'S HOME		rf CHECKED BY		(ED BY:	: -	ADDRESS:	9 TASMAN ROAD, HAVERHILL, SUFFOLK, CB9 0LG
			DATE: 10/02/2023				•	Soft OER, CBS OEG
DRAWING TITLE:	PROPOSED SITE PLAN	DRAWING No.	PA103	3	REV.	Α	CLIENT:	POLARIS COMMUNITY
SCALE:	As shown, on A3 paper only	STATUS	PRELI	IM			PROJECT REF:	35/10036