


client William Bell  
project New Dwelling off Bridewell Lane  
dwg title Planning drawings


scale	drawn	date	project no	dwg no	rev
various @ A1	ECH	25/04/2022	1728	001	-




SITE LOCATION PLAN \_ 1:1250

 



PROPOSED ROOF PLAN \_ 1:100

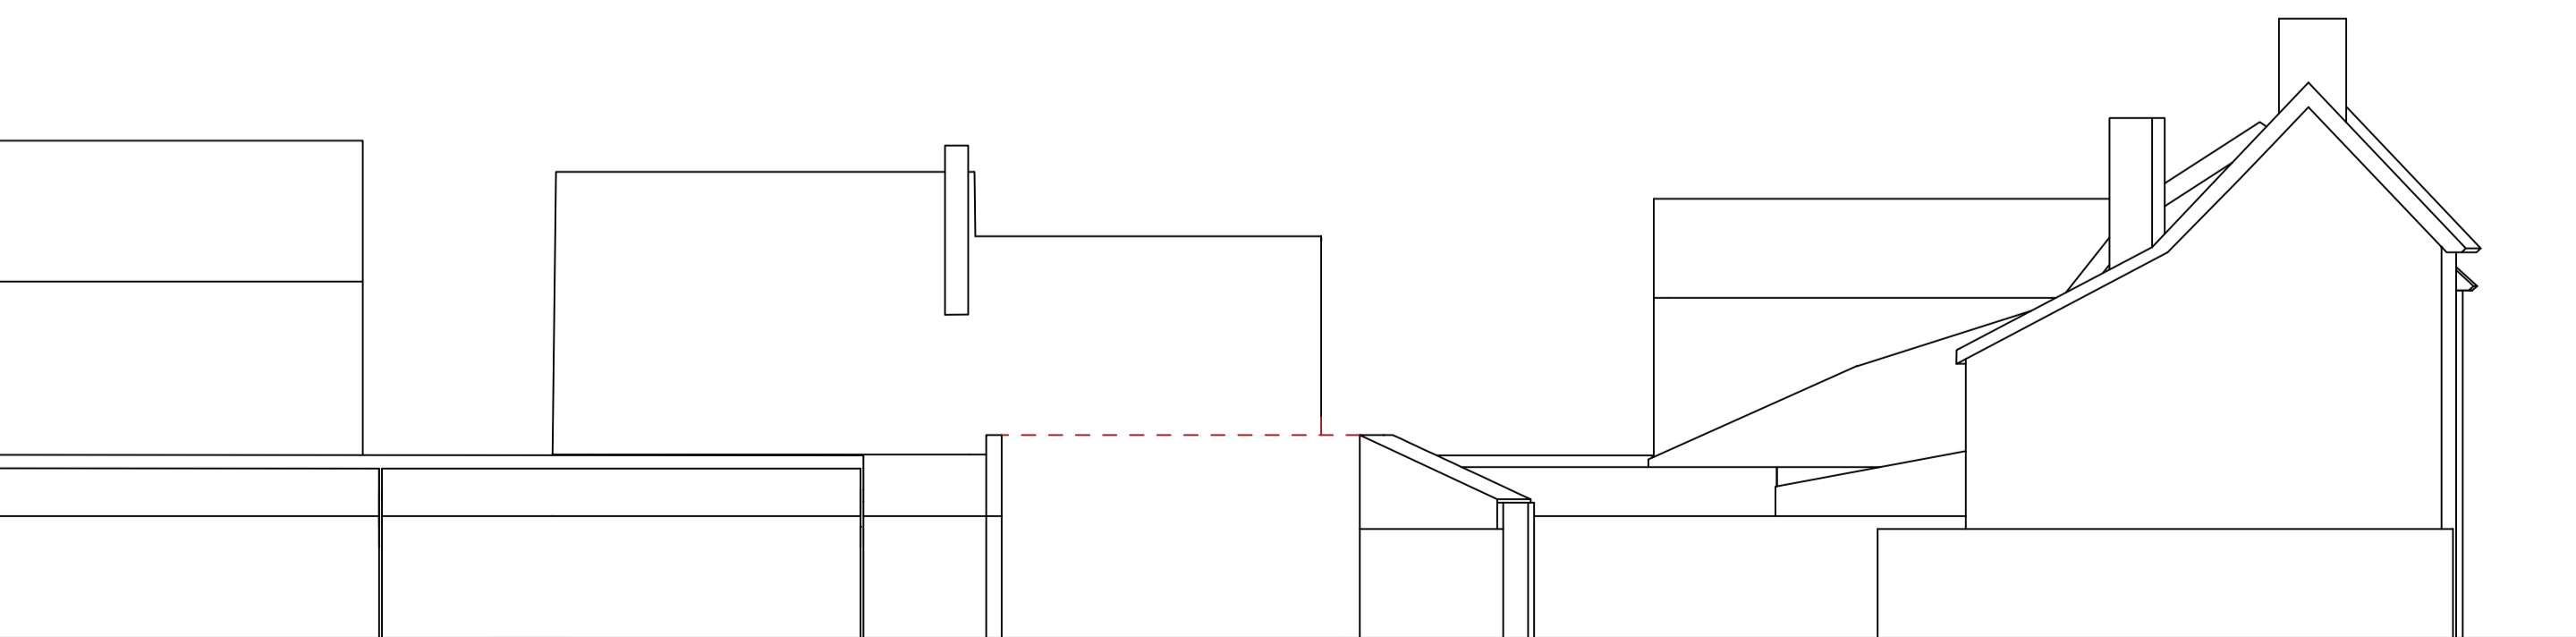

EXISTING SOUTH ELEVATION \_ 1:100

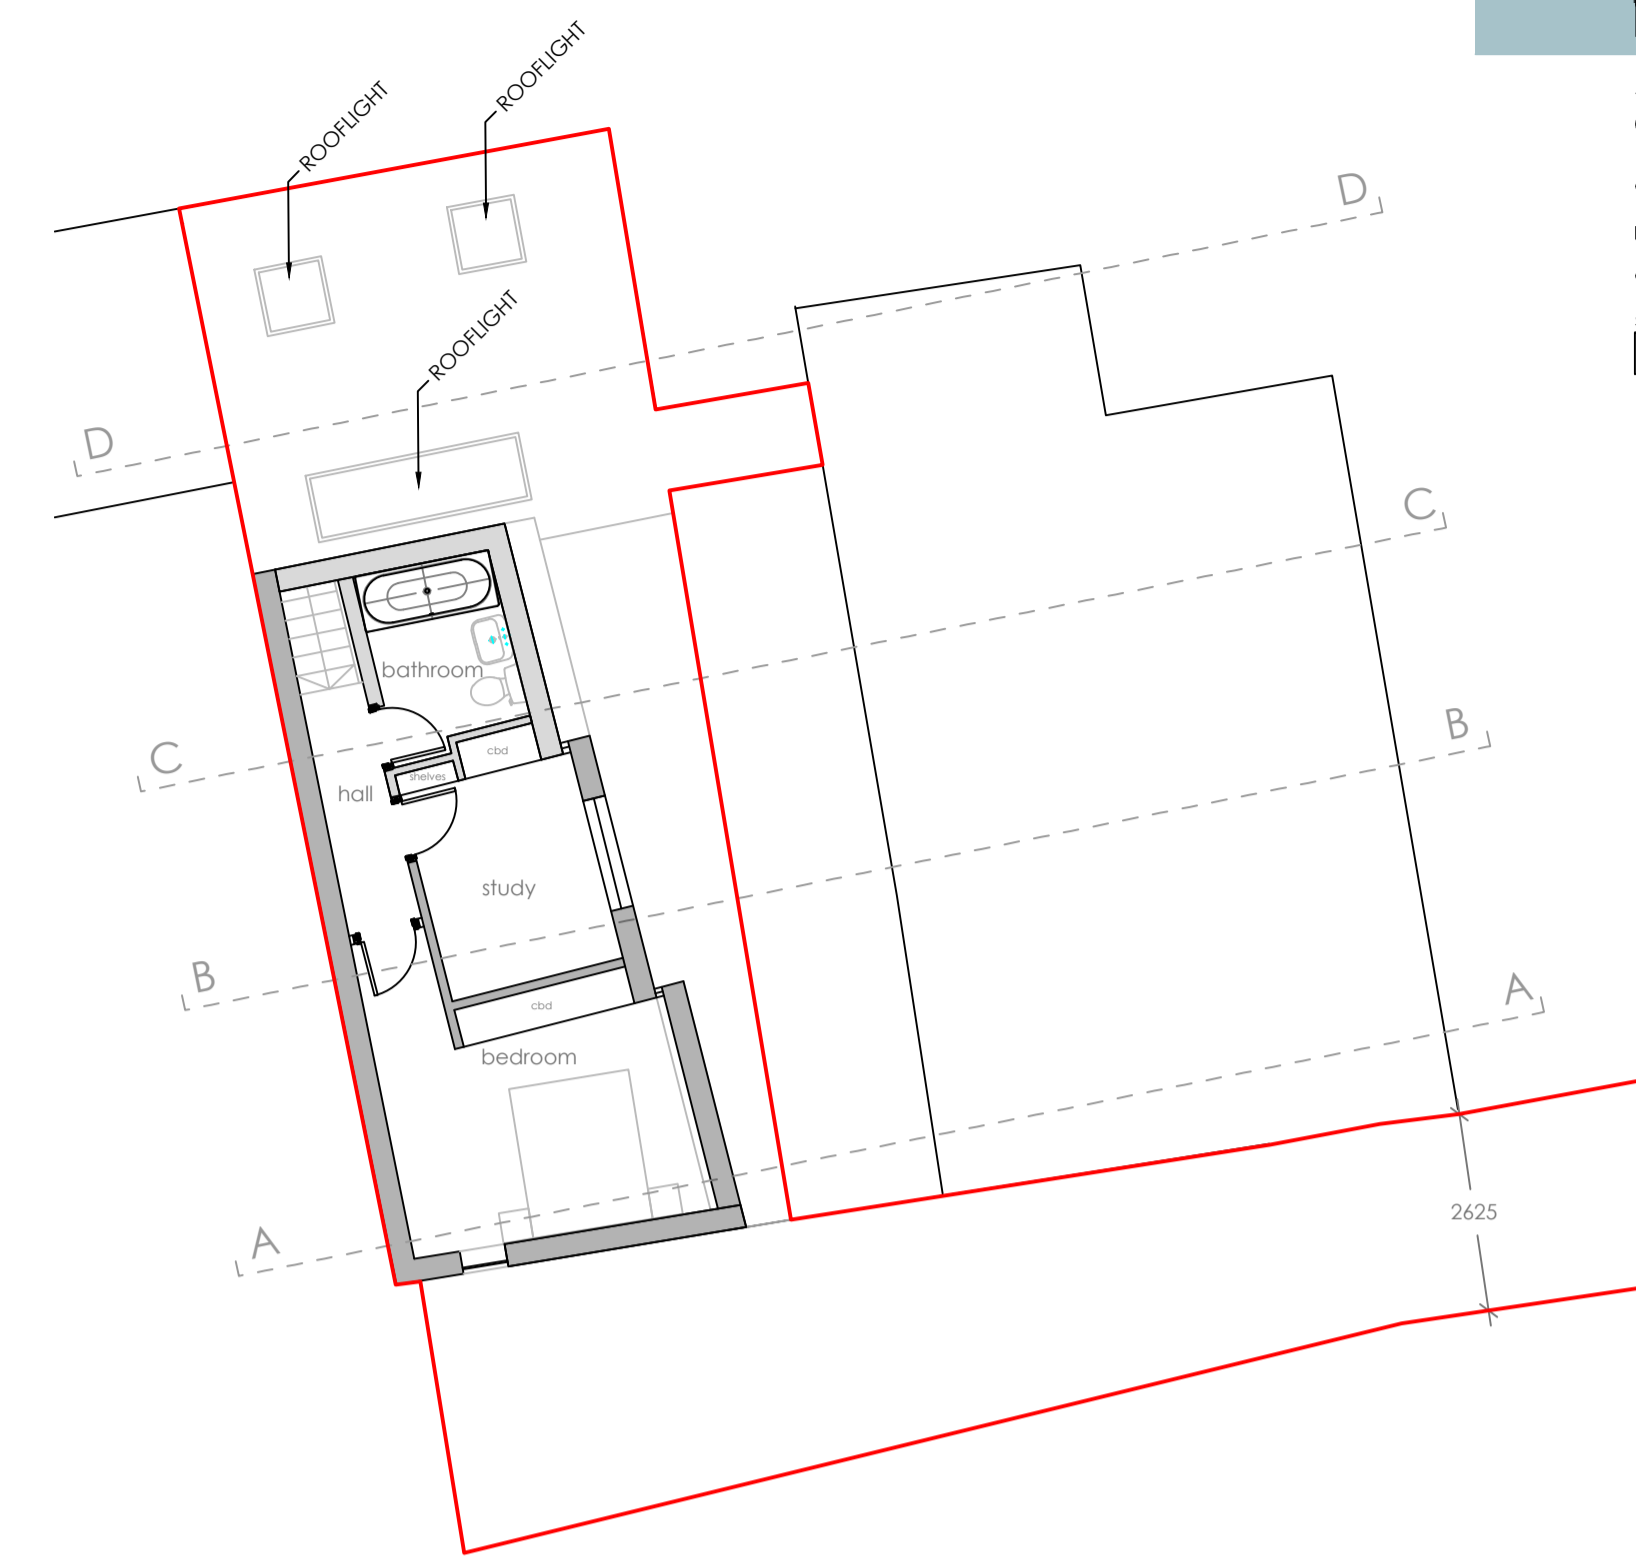

UPPER FLOOR PLAN \_ 1:100

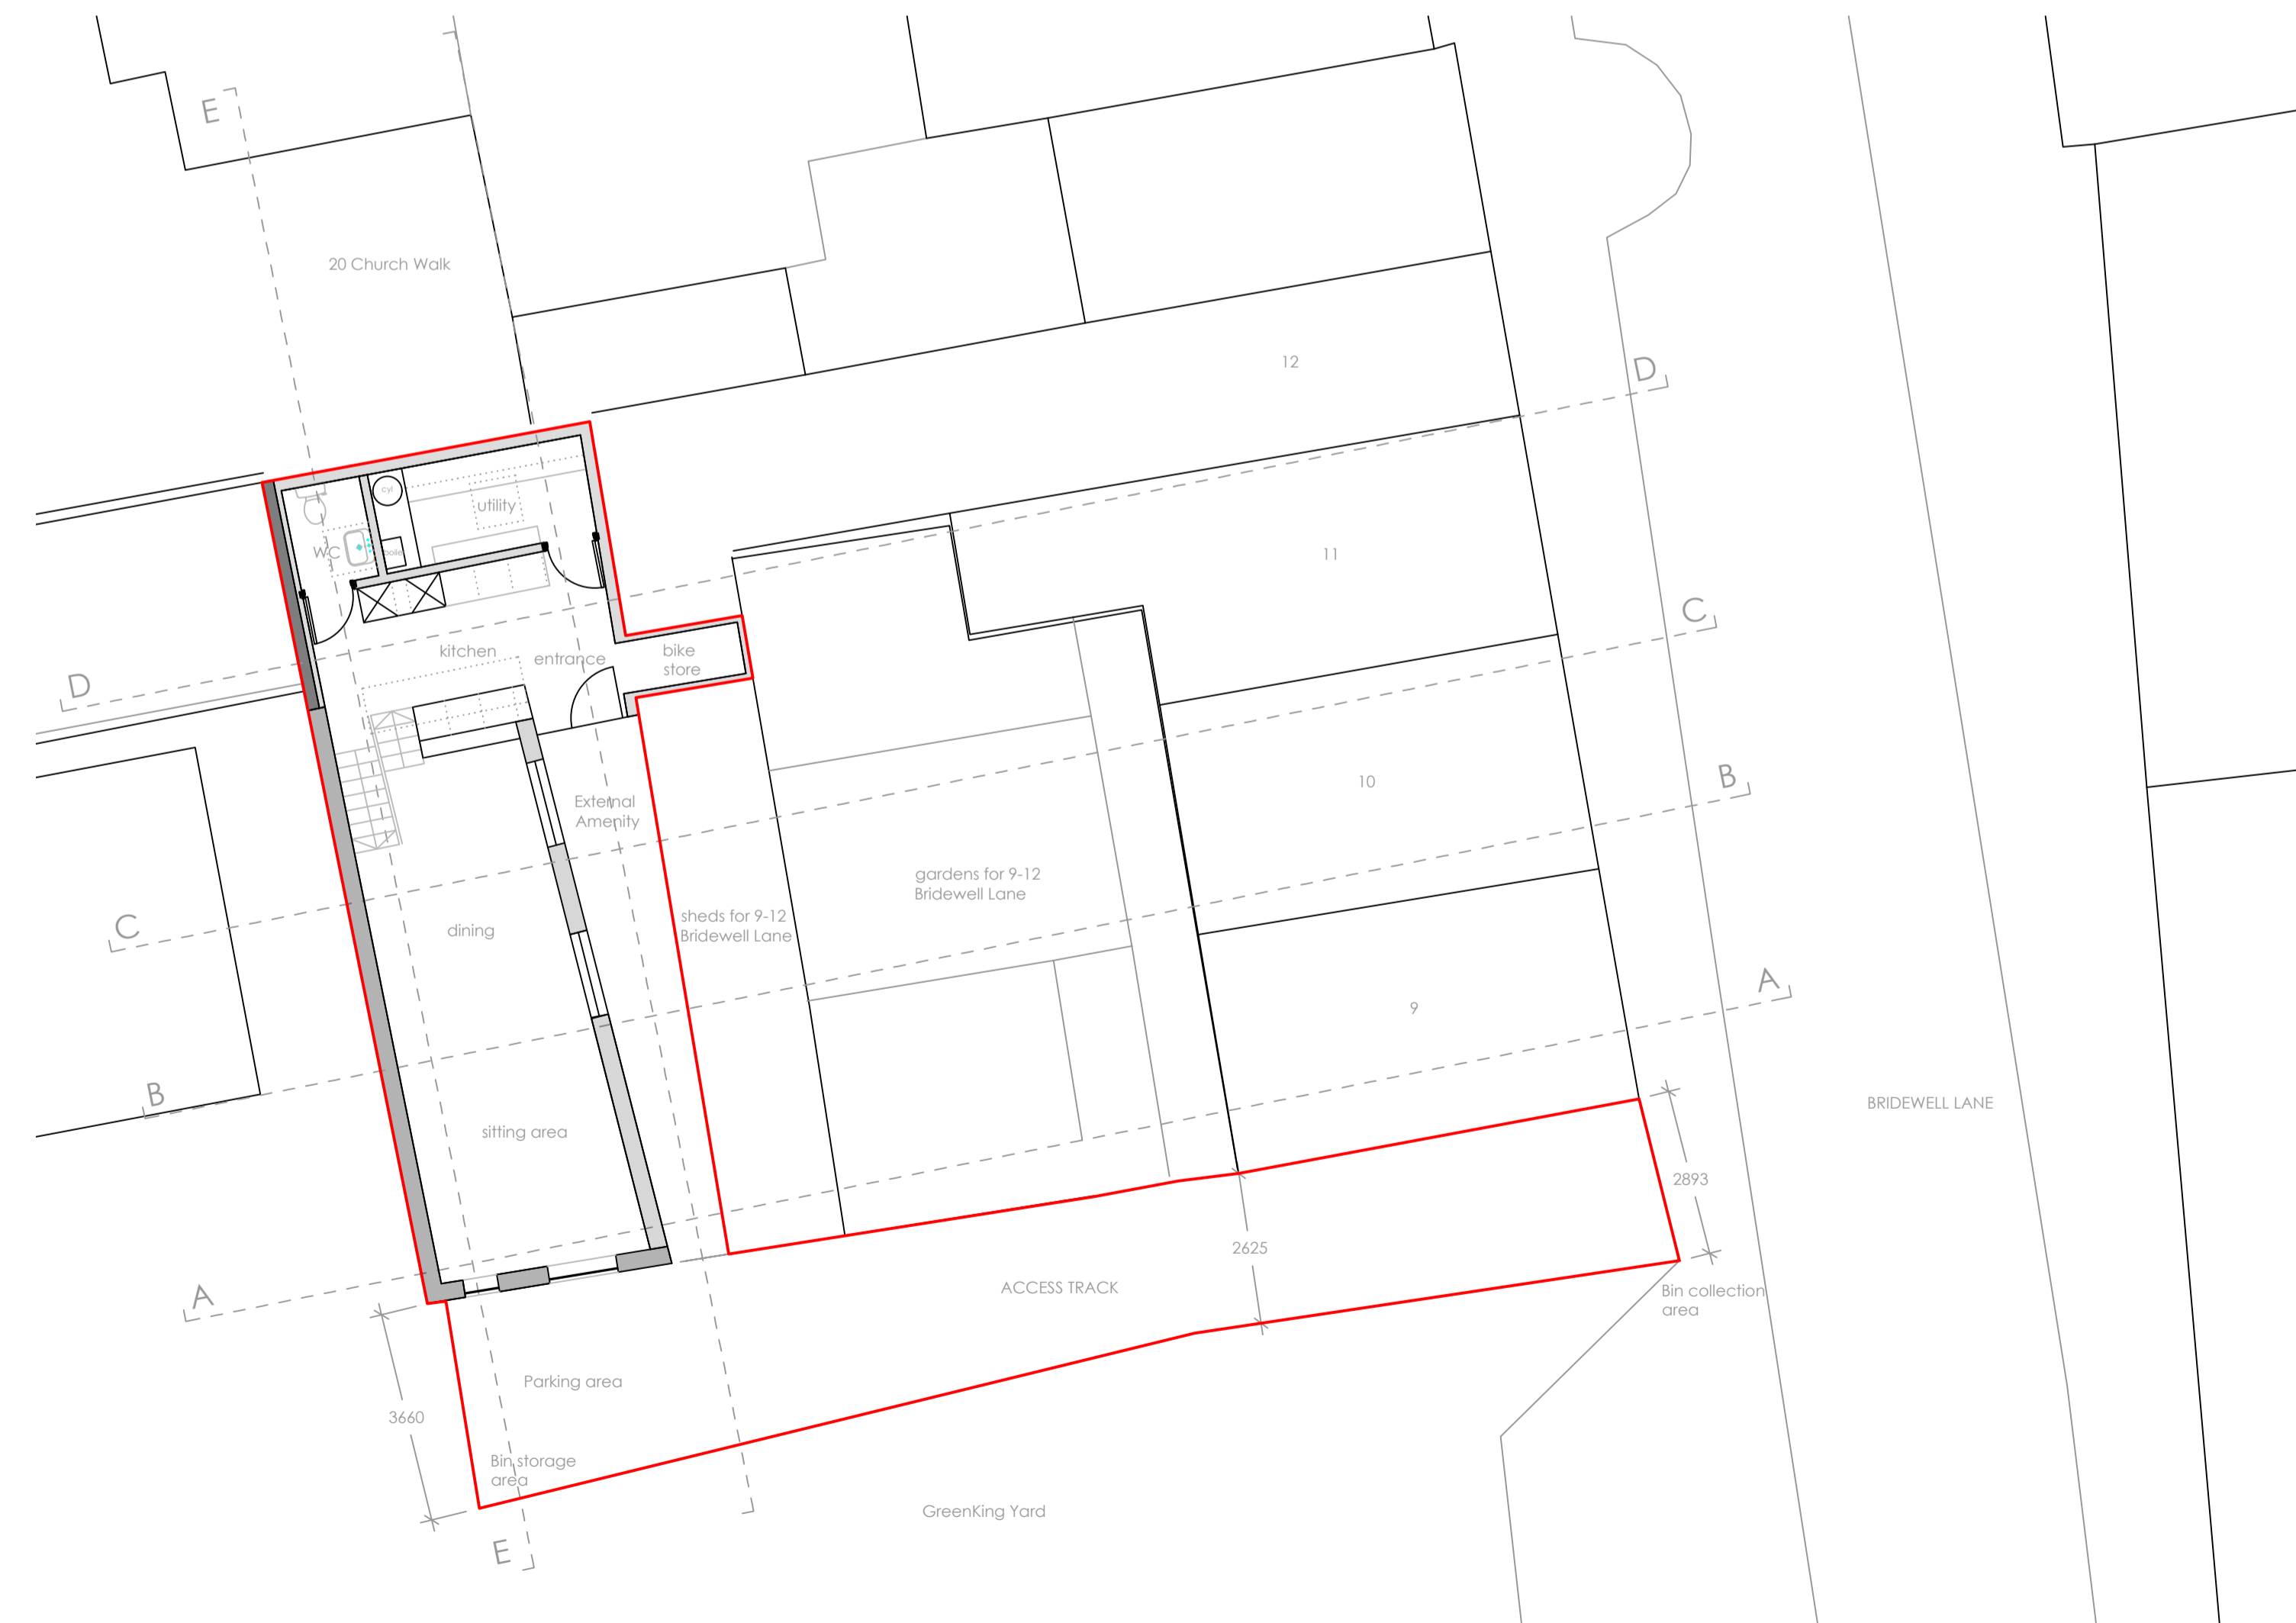 

LOWER FLOOR PLAN \_ 1:100

