


SITE PLAN - Scale 1:1000

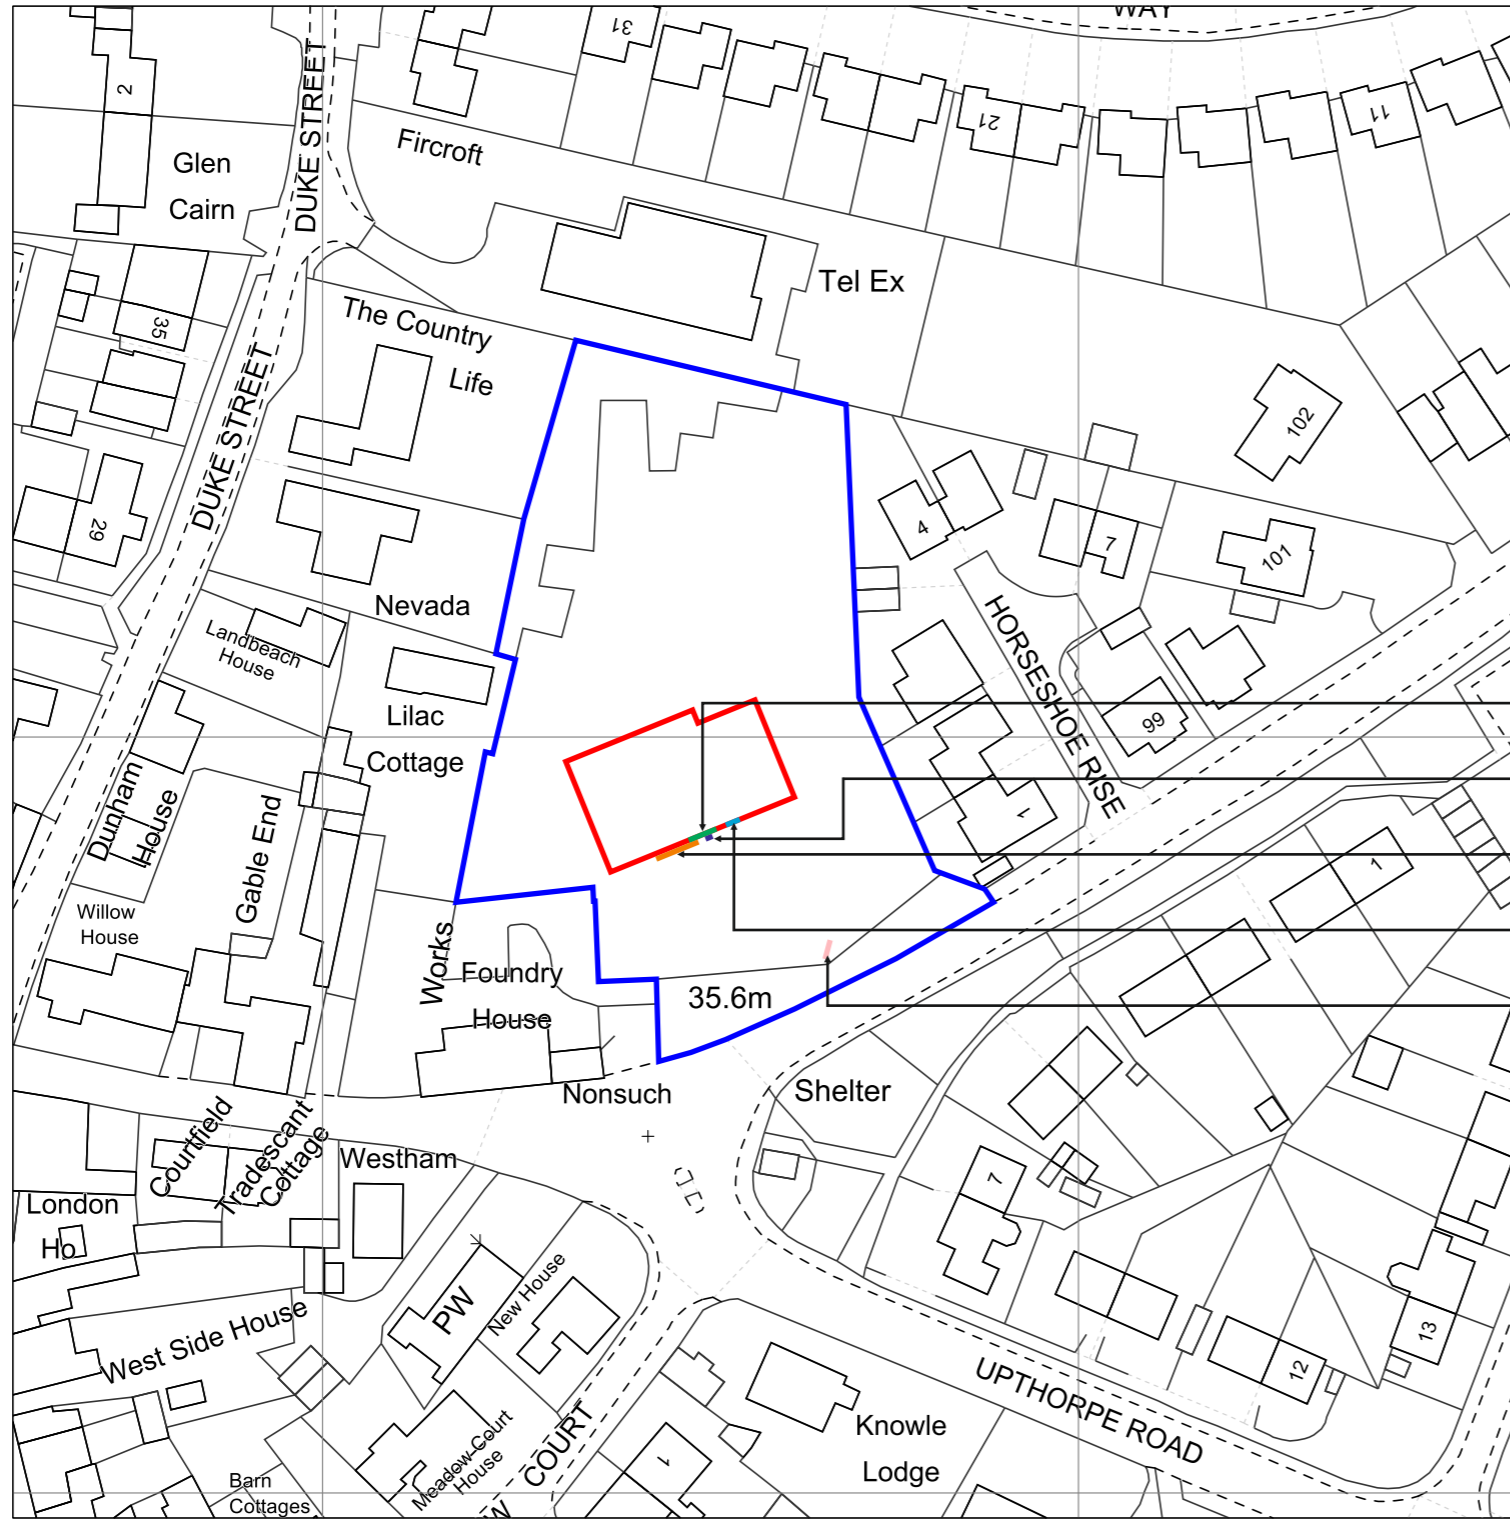

- ITEM 1 - Face Illuminated (CFF-1250) Letters On Rails
- ITEM 2 - 'Hello' Window Vinyl
- ITEM 3 - 'Fairtrade Fruit' Window Vinyl
- ITEM 4 - Community Board
- ITEM 5 - D/sided Internally Illuminated Totem Sign