




EXISTING LOCATION PLAN 1:1250



PROPOSED LOCATION PLAN 1:1250

NOTE DO NOT SCALE THIS DRAWING - USE DIMENSIONS
 The Contractor is to check and verify all dimensions on site before starting work and report any omissions or errors.
 This drawing is to be read in conjunction with all relevant consultants and specialists drawings.
 This Drawing is Copyright
 This drawing is issued for the sole and exclusive use of the named recipient. Distribution to any third party is on the strict understanding that no liability is accepted by Thurlow Architects for any discrepancies, errors or omissions that may be present, and no guarantee is offered as to the accuracy of information shown.

REVISIONS			
Rev	Notes	By	Date

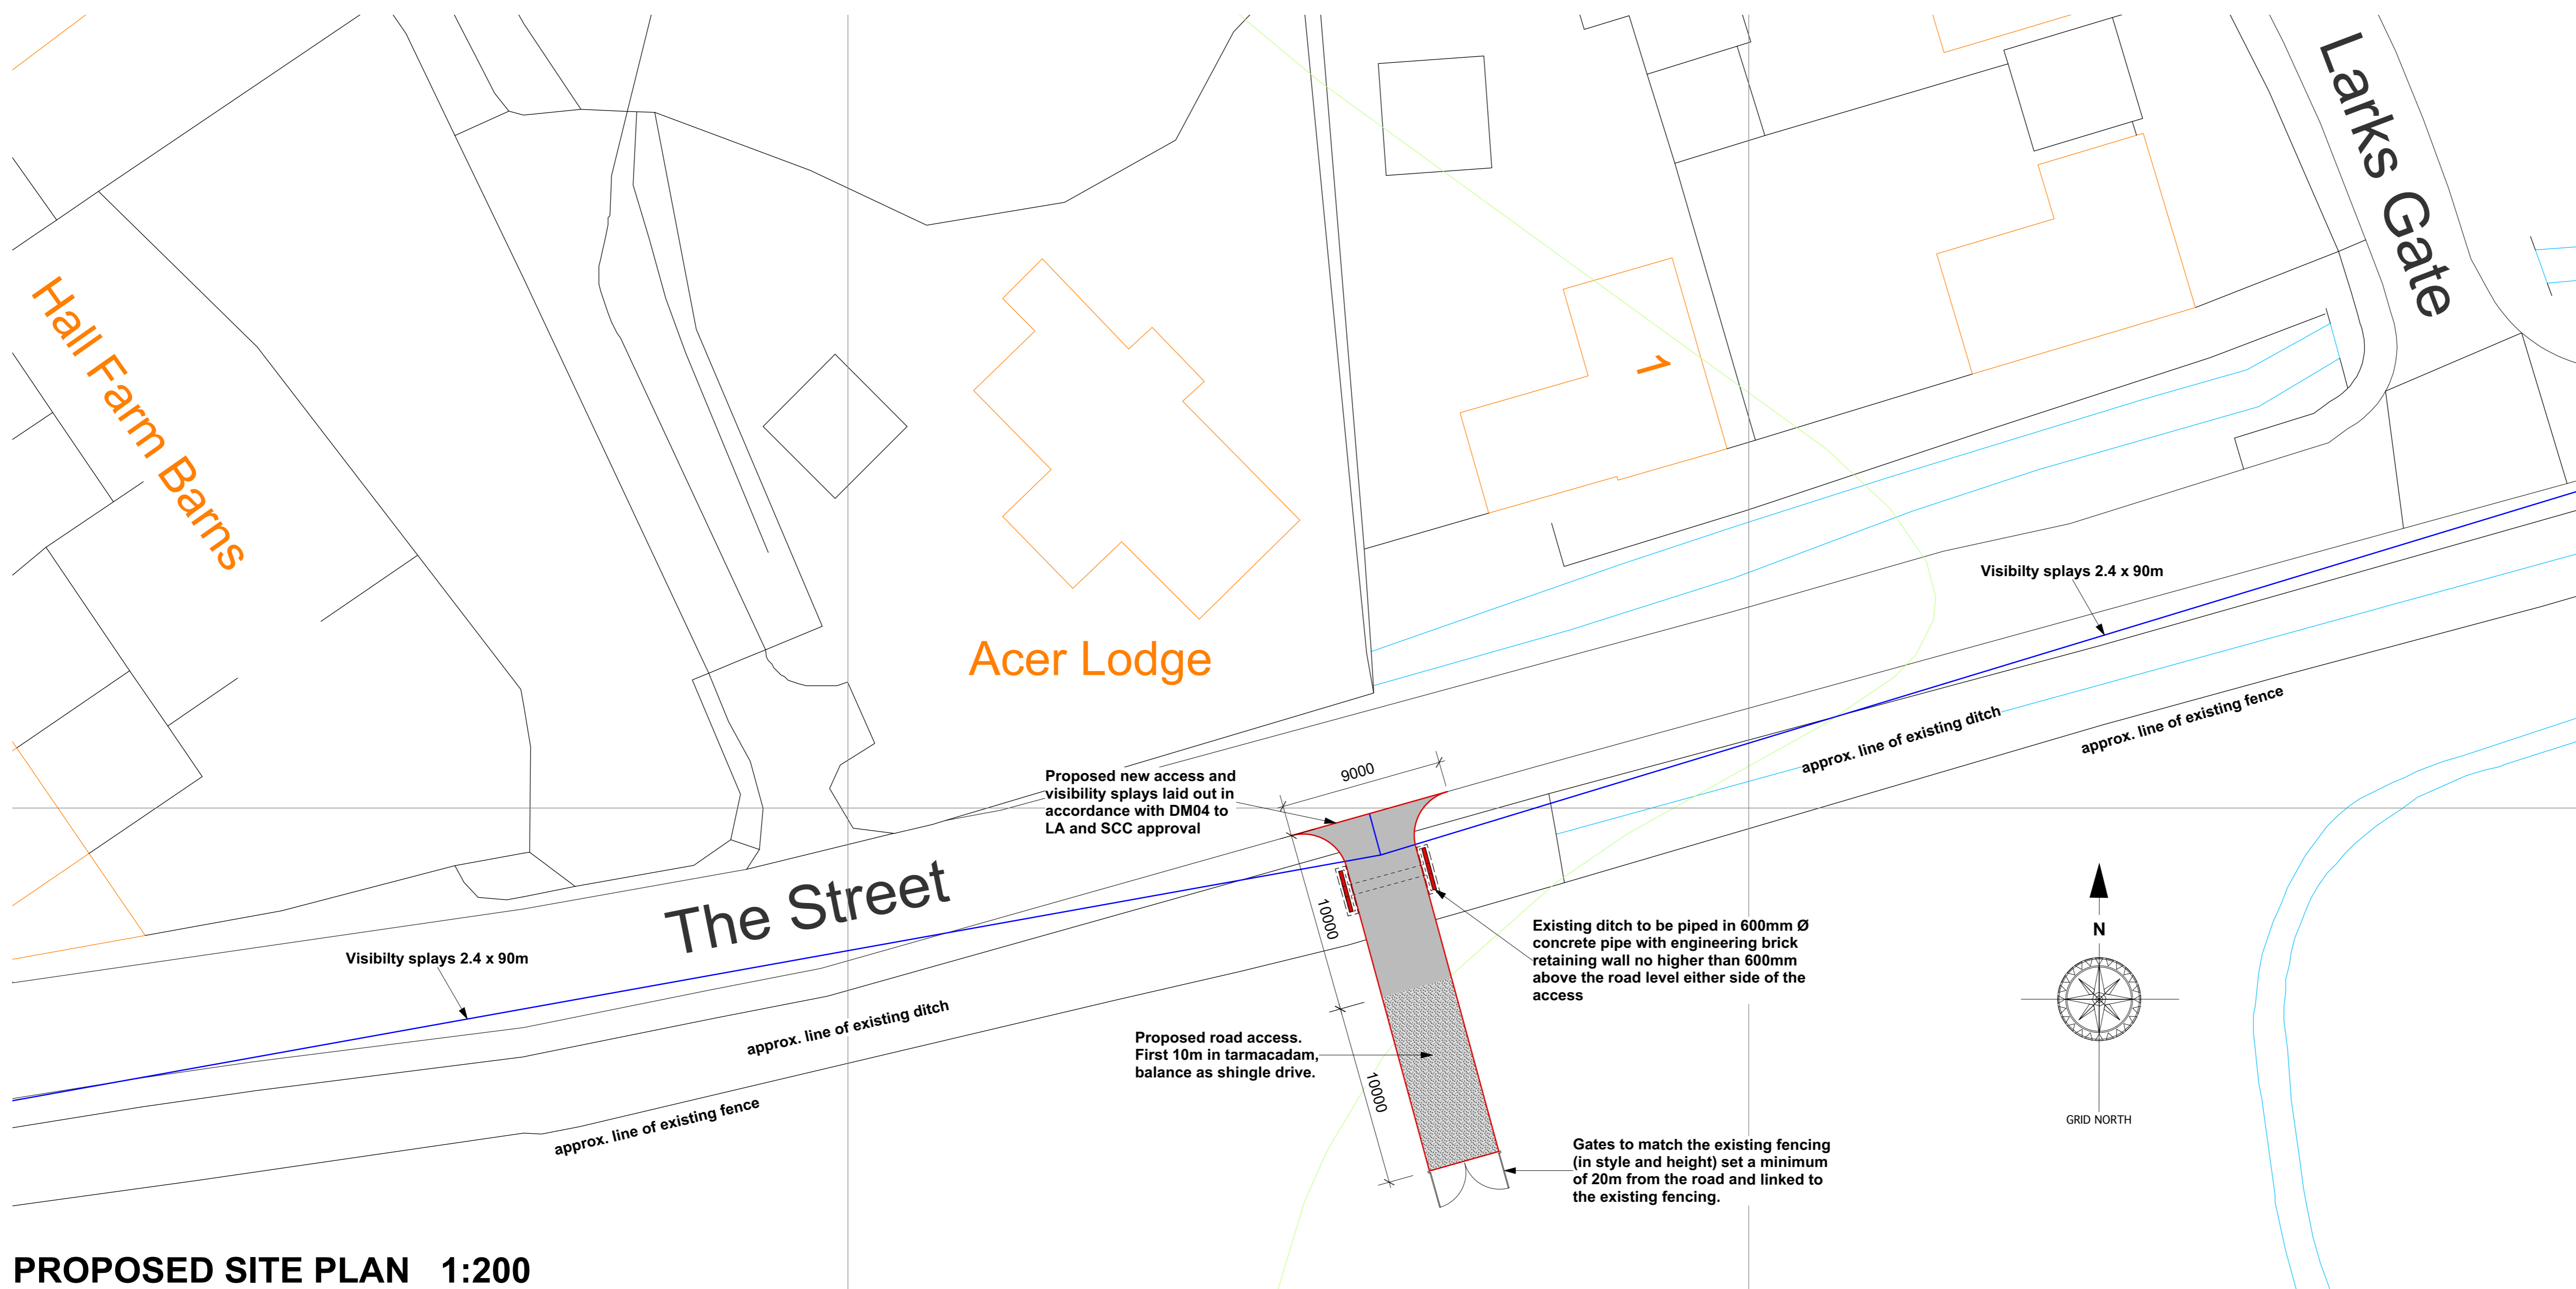

PROPOSED SITE PLAN 1:200

ThurlowArchitects

the studio
 61 hardwick lane
 bury st edmunds
 suffolk, ip33 2rb
 t: 01284 706805
 info@thurlowarchitects.co.uk
 www.thurlowarchitects.co.uk



client:
M & D Developments
 project:
All Saints Hotel
 Fornham St Genevieve,
 Bury St Edmunds, Suffolk
 drawing title:
 Proposed Access Road

project no: 7400	dwg no: AR01	rev: mlk	drawn: stated	scale: Oct 22	date:
drawing status:					Planning