



Proposed location of two single storey Portakabin buildings

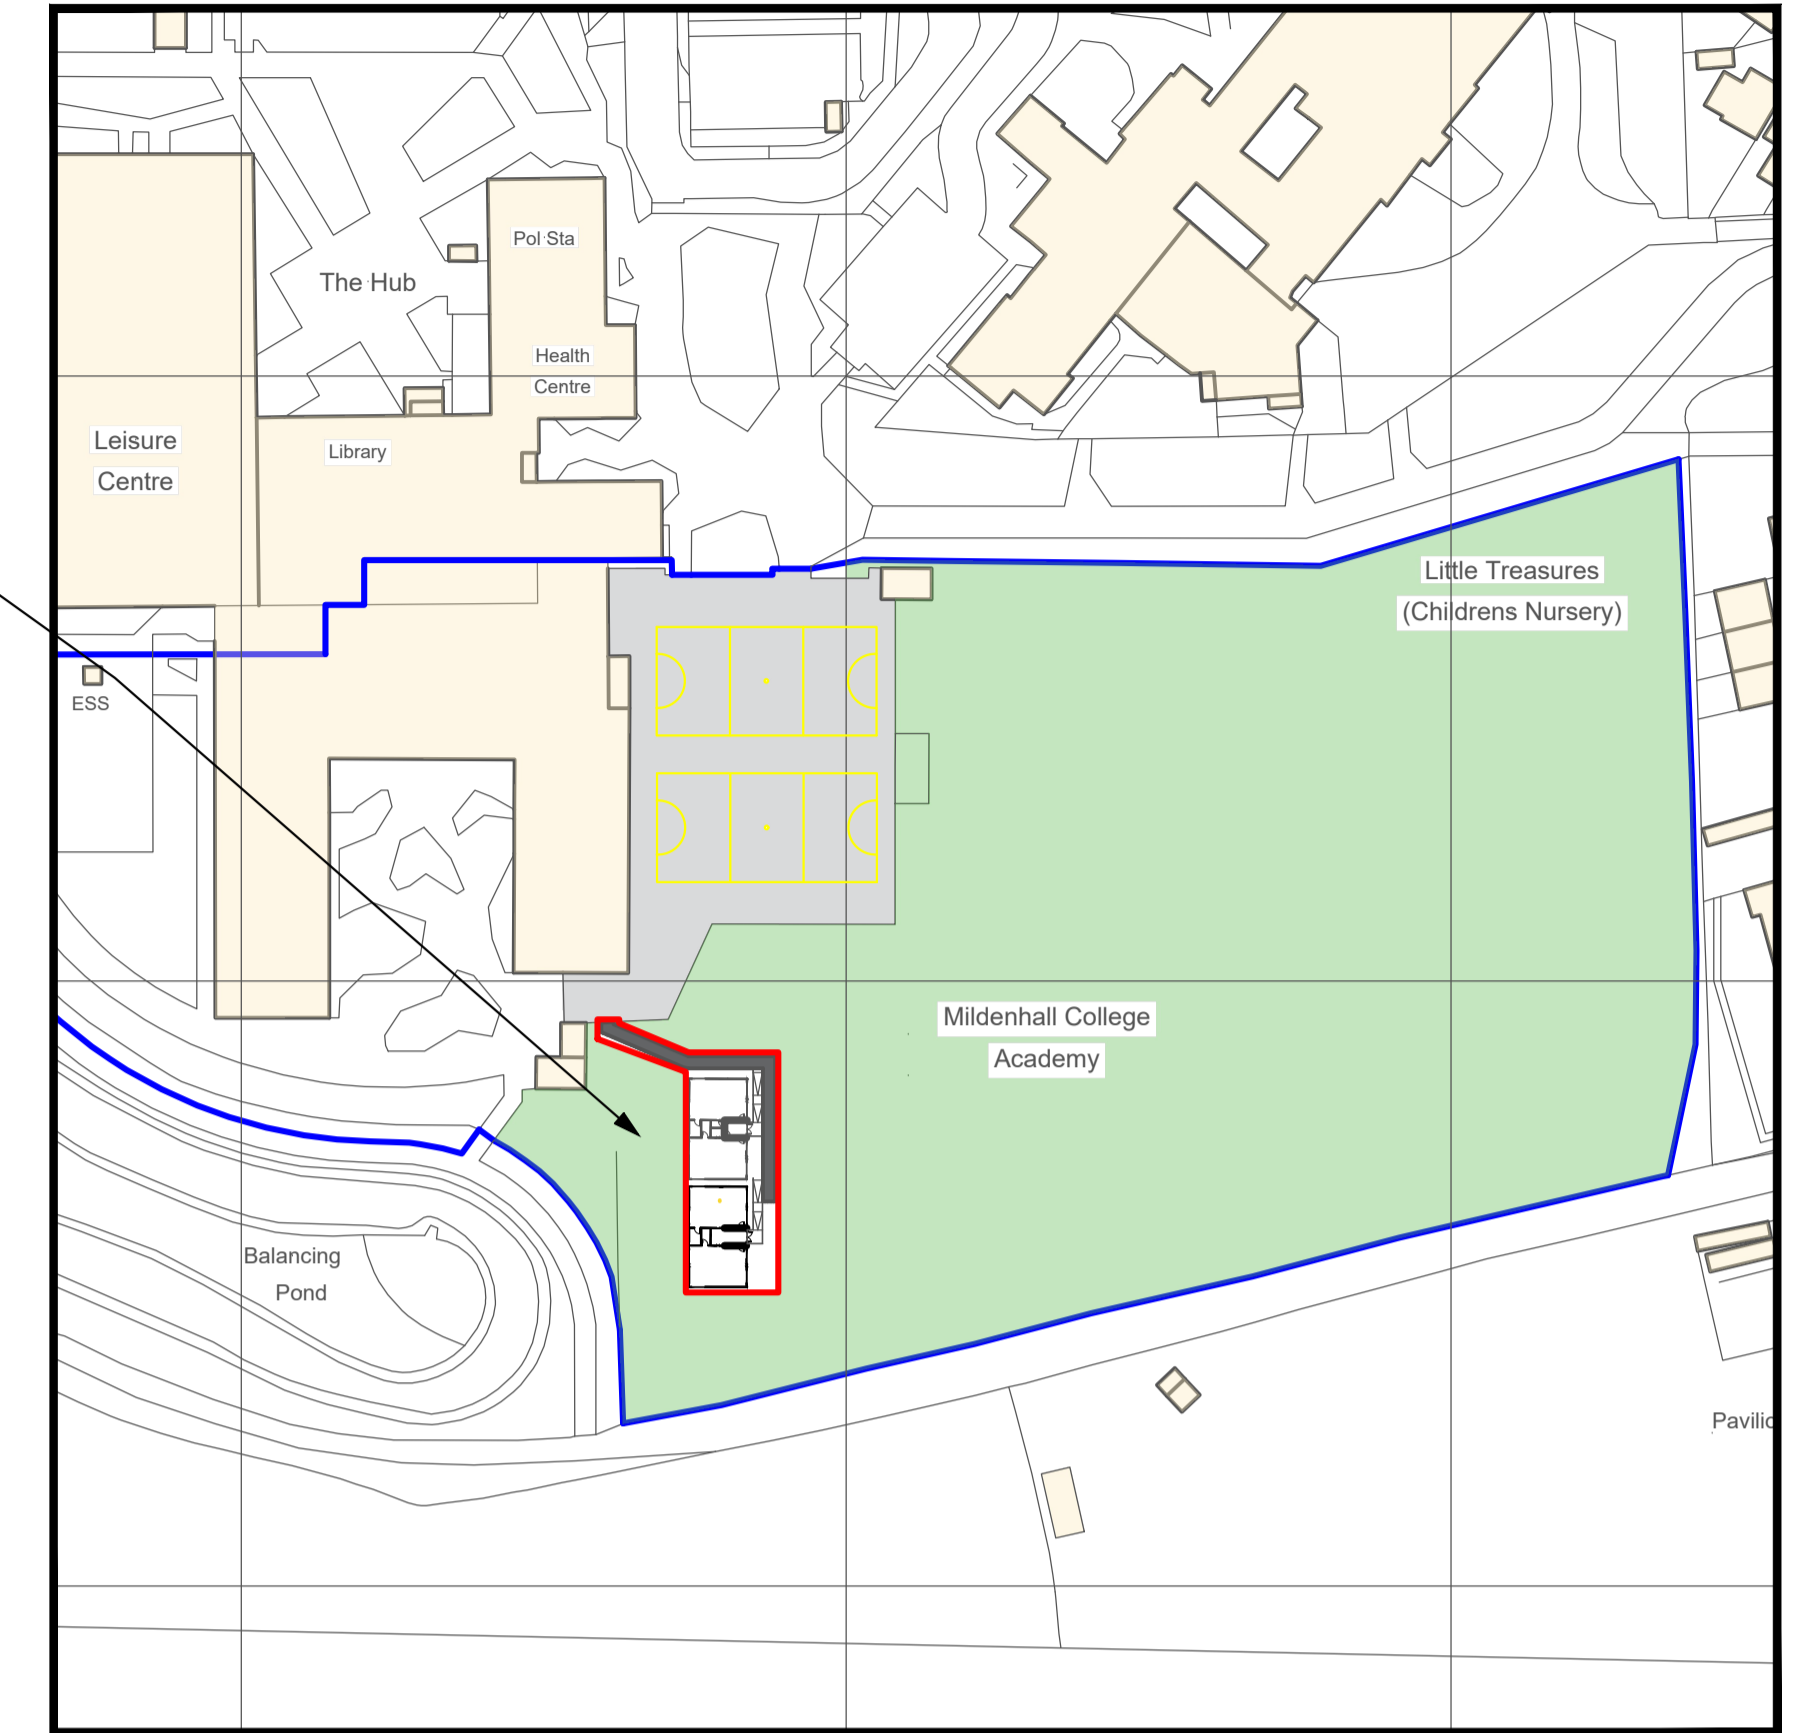

LOCATION PLAN
scale 1:1250

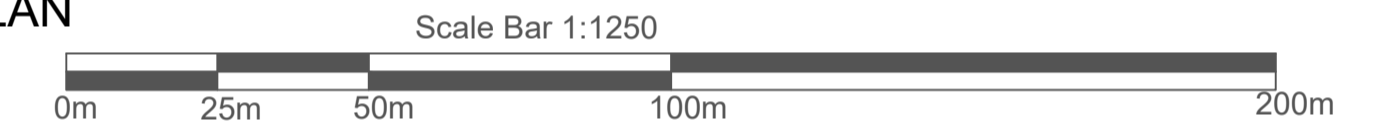

© Crown Copyright and database rights 2023 OS Licence no. 100041041

BLOCK PLAN
scale 1:200



NOTES:
- Site plan is based on existing Ordnance Survey information
- Responsibility is not accepted for errors made by others in scaling from this drawing. Contractors must check all dimensions on site. Discrepancies must be reported to the drawing owner before proceeding.

KEY:
- Application boundary
- Area owned by client but not in application
- Proposed tarmac pathway



Title
Proposed Location & Block Plan
Mildenhall College Academy
at Sheldrick Way,
Mildenhall,
IP28 7JX

Date: 13th September 2023

Scale : 1:200 & 1:1250 @ A1

Drawing Number
RC220210693 PLBP

Rev B

Portakabin Limited 2000
This drawing is the property of Portakabin Limited,
it must not be copied or reproduced or divulged
to anyone without written permission.