


DO NOT SCALE FROM THIS DRAWING  
ASK FOR DIMENSION  
USE ONLY FOR PURPOSE  
INDICATED BELOW

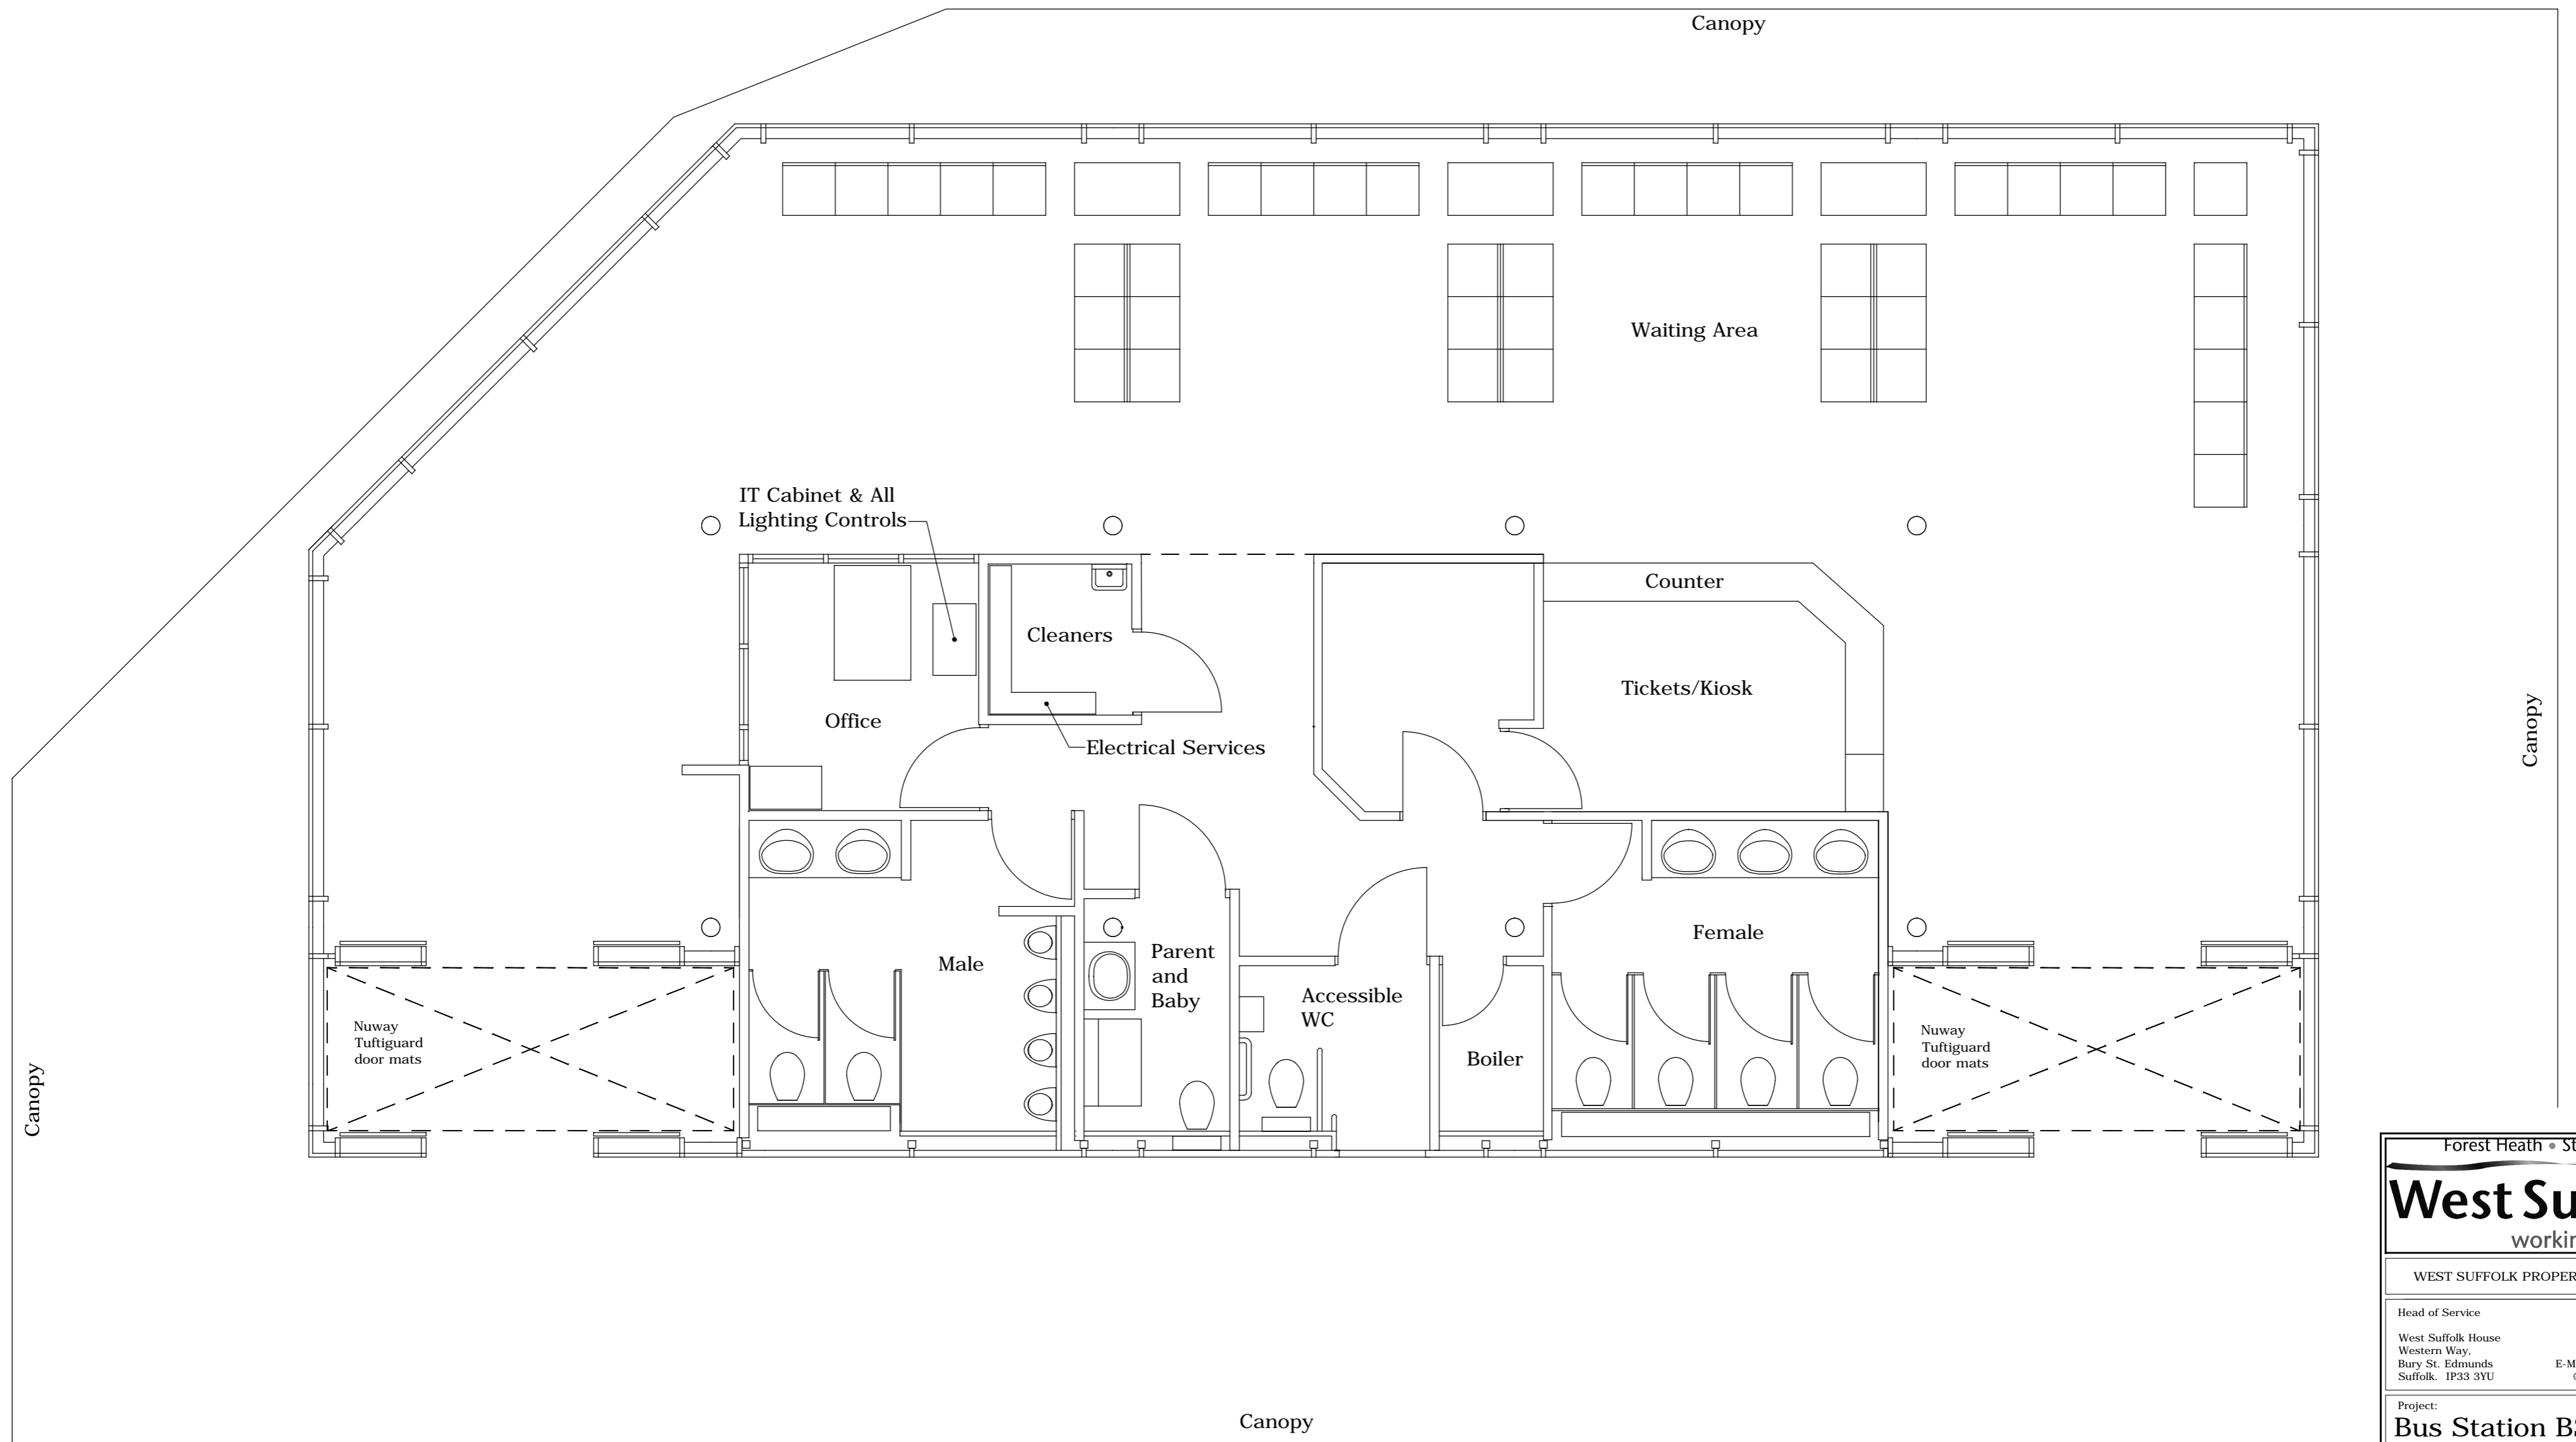

Existing Floor Plan  
Scale 1:50

Forest Heath • St Edmundsbury

# West Suffolk

working together

WEST SUFFOLK PROPERTY SERVICES

Head of Service: Mark Walsh

West Suffolk House  
Western Way  
Bury St. Edmunds  
Suffolk. IP33 3YU

Tel: 01284 763233  
Fax: 01284 757386  
E-Mail: property.services@westsuffolk.gov.uk

Project:  
**Bus Station BSE**

Title:  
**Existing Floor Plan**

Scale: <b>1:50</b>	Drawing Size: <b>A2</b>
Date: <b>27 MAR 15</b>	Drawn By: <b>KLS</b>
File No.:	Revision:

Appr By:

**001**