




Proposed Front Elevation Scale 1:100 (m)




Proposed Side Elevation




Proposed Rear Elevation

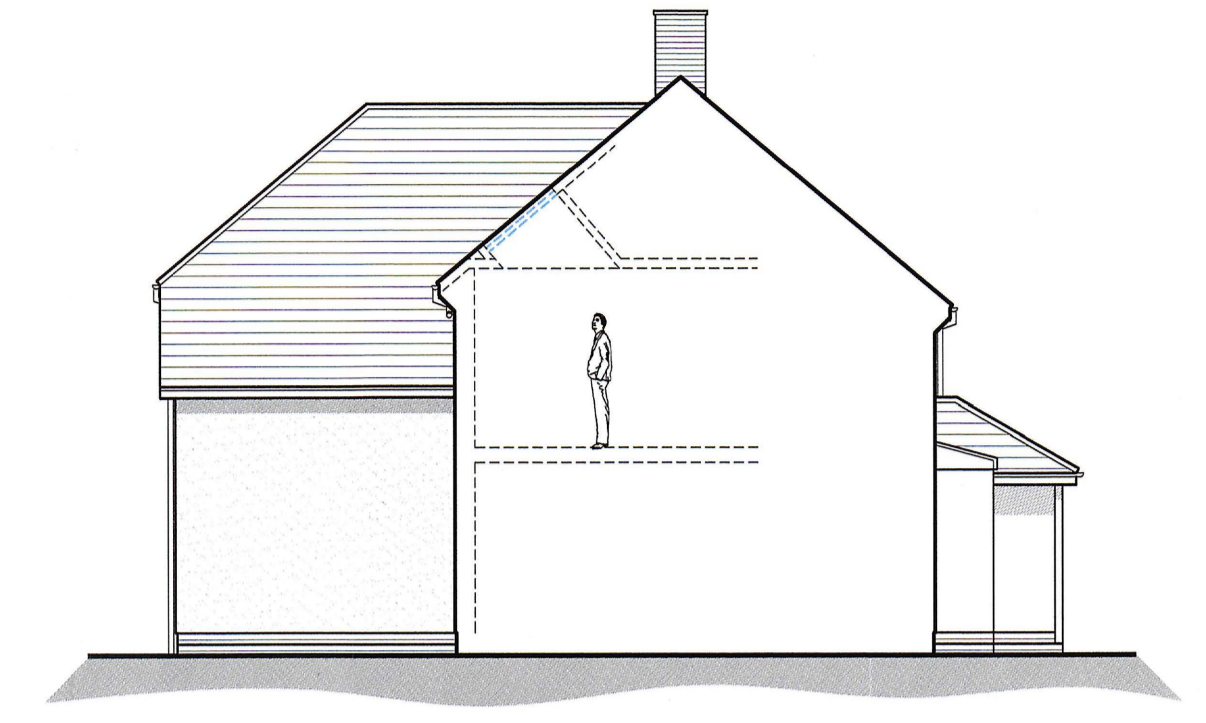


Proposed Side Elevation

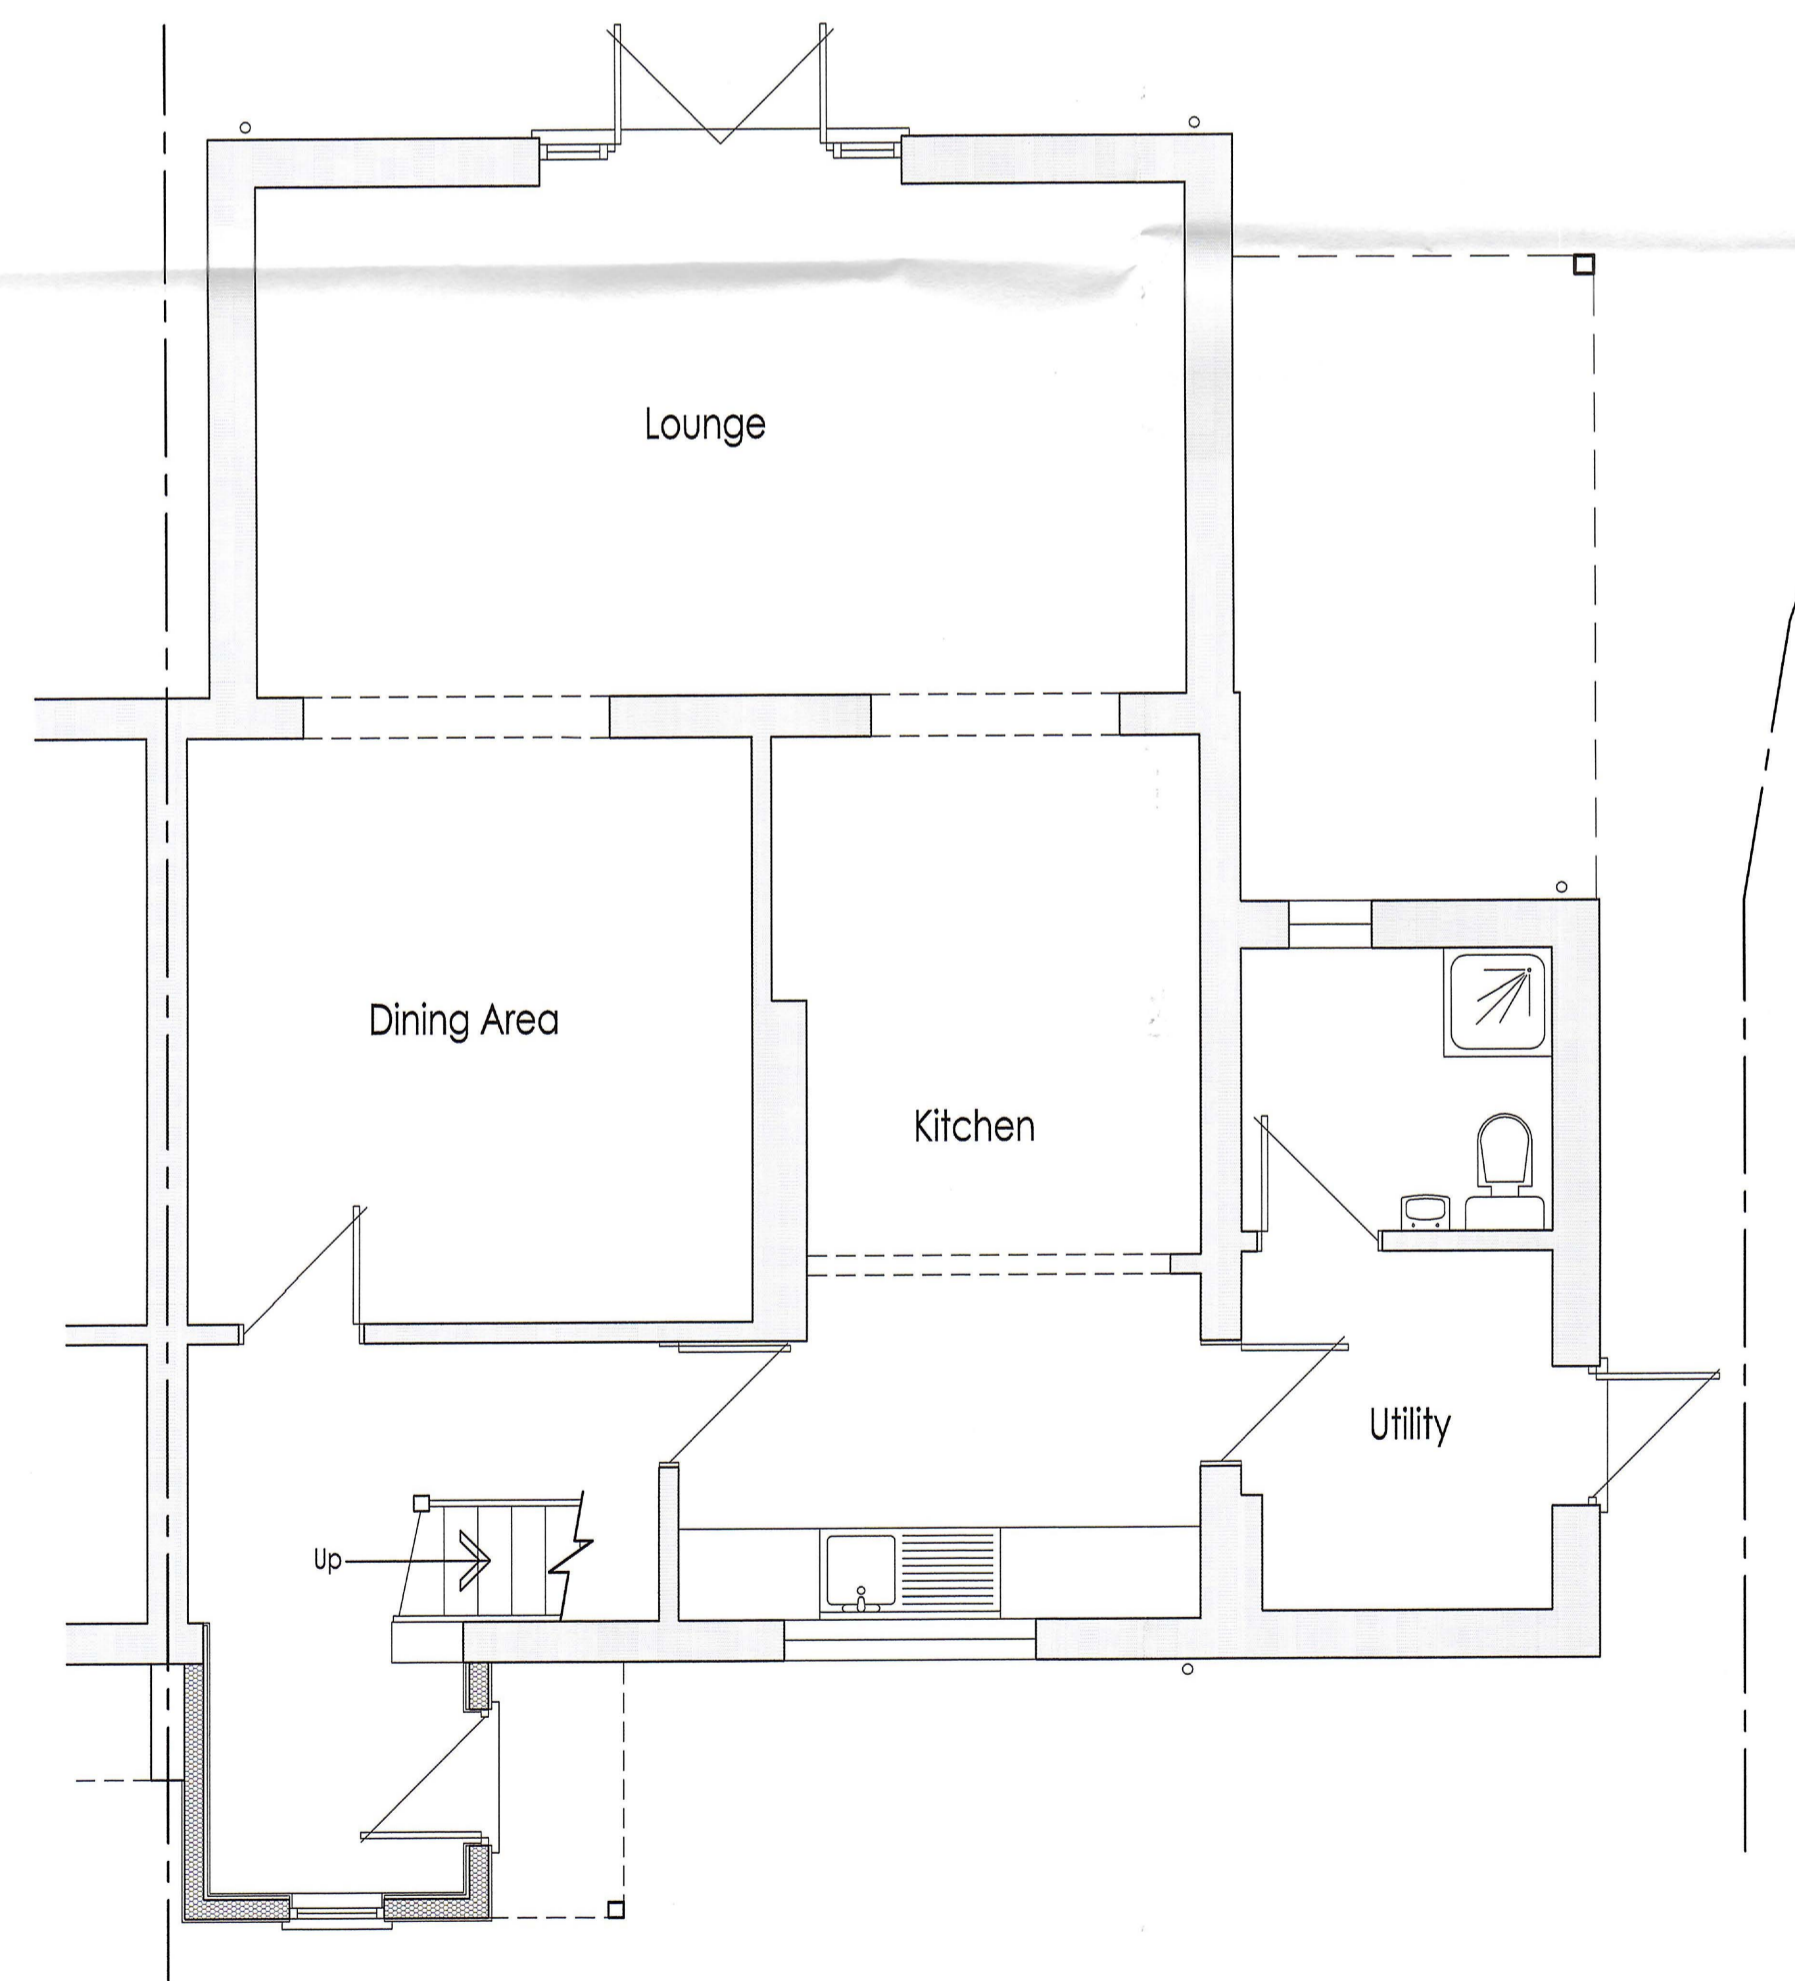

Proposed Ground Floor Plan Scale 1:50 (m)

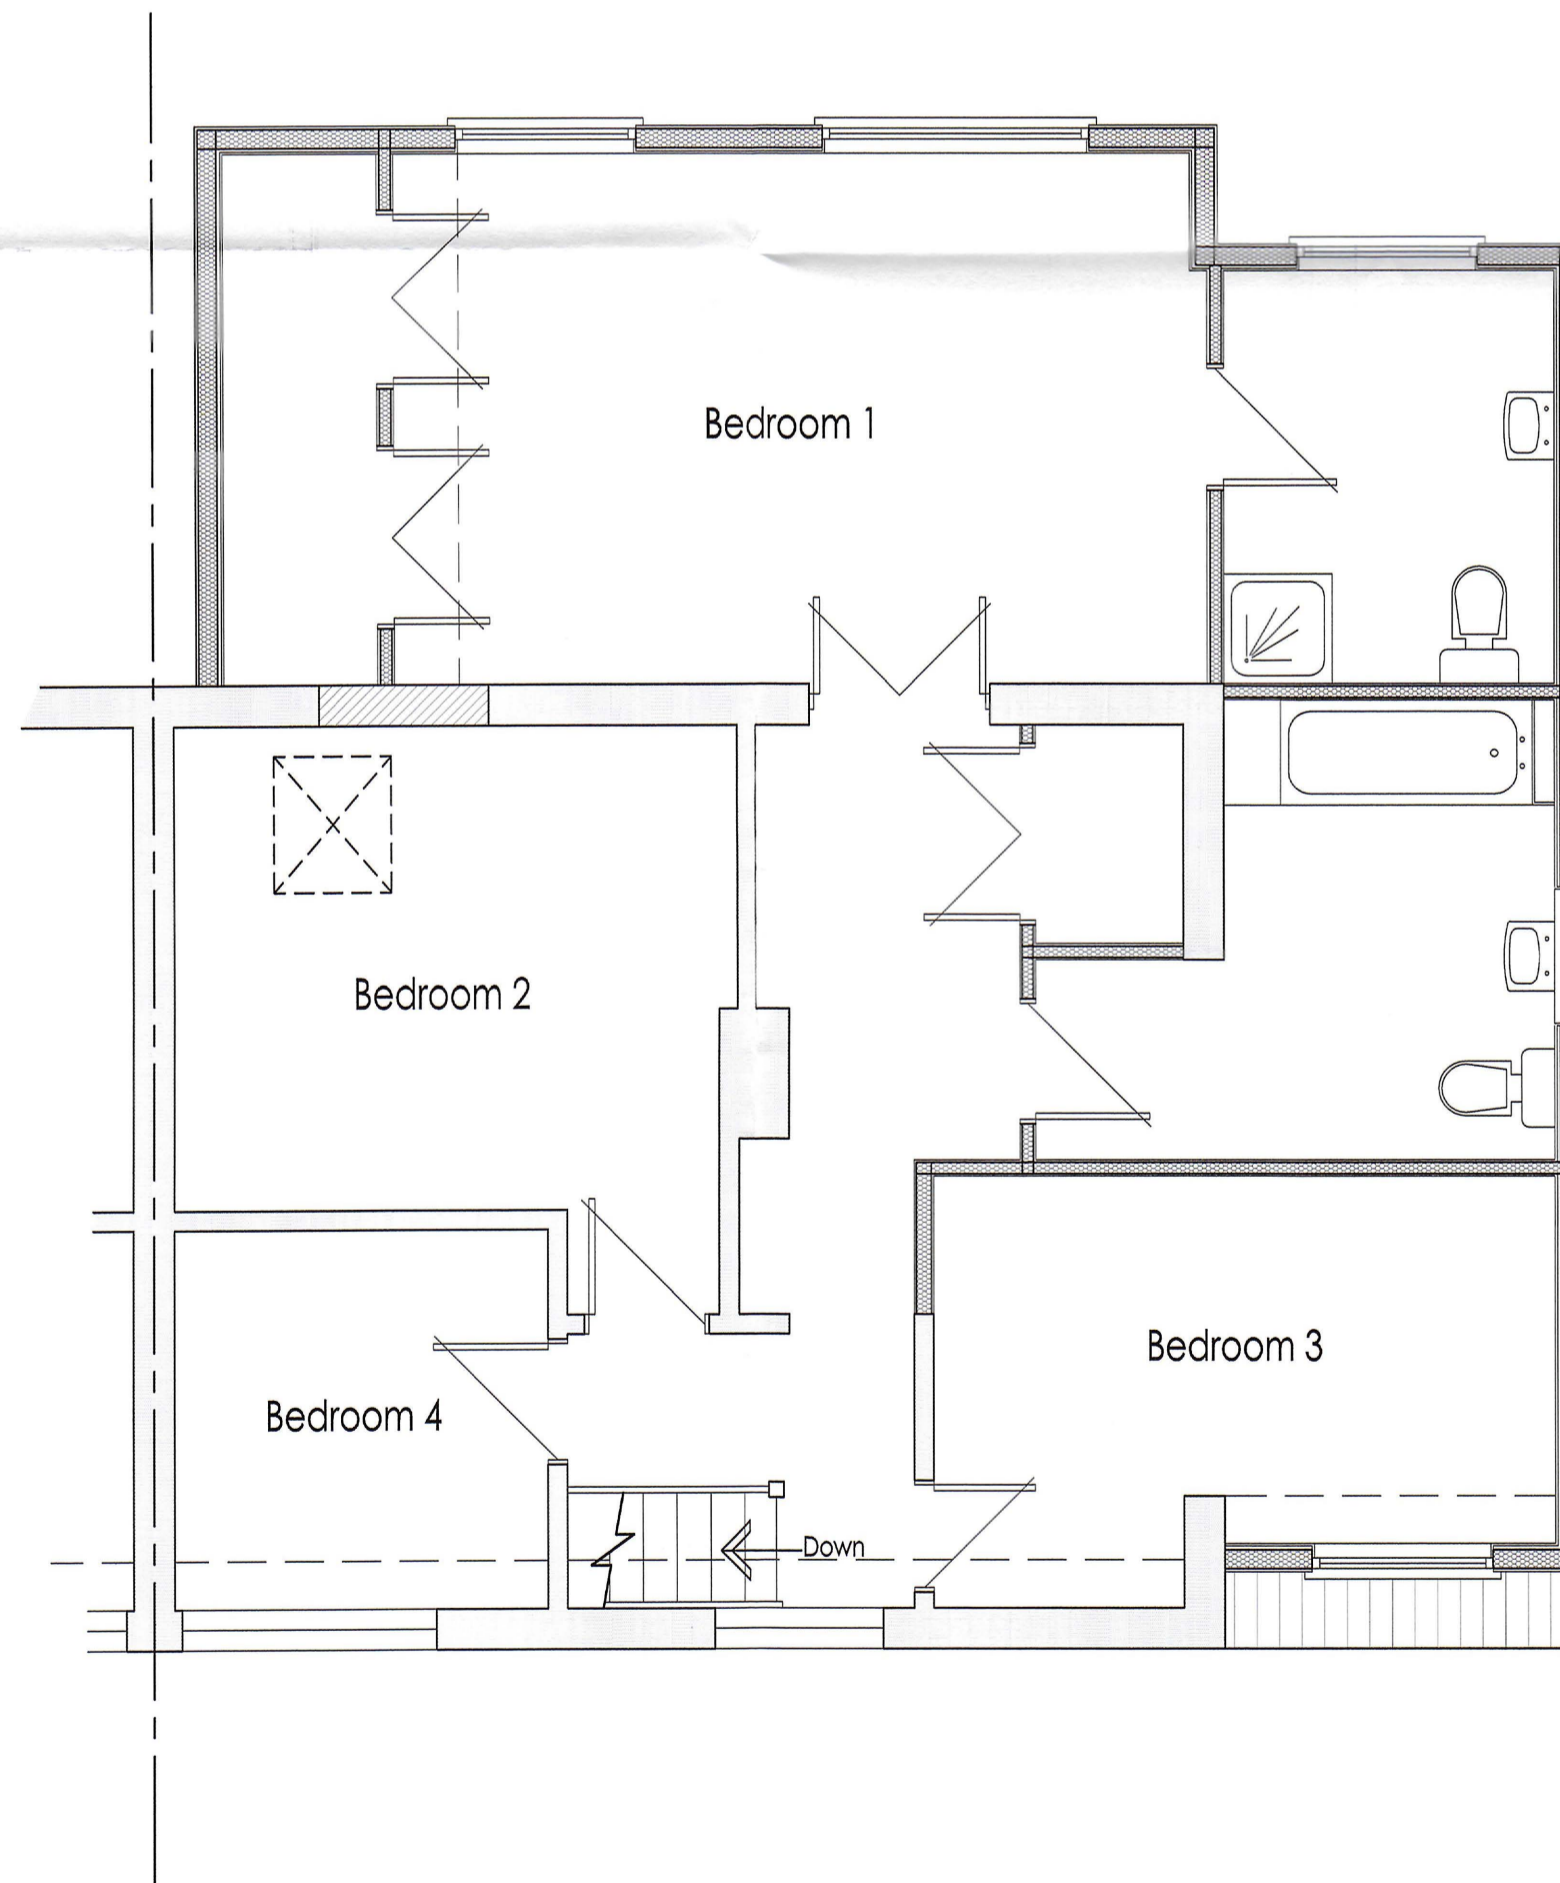

Proposed First Floor Plan

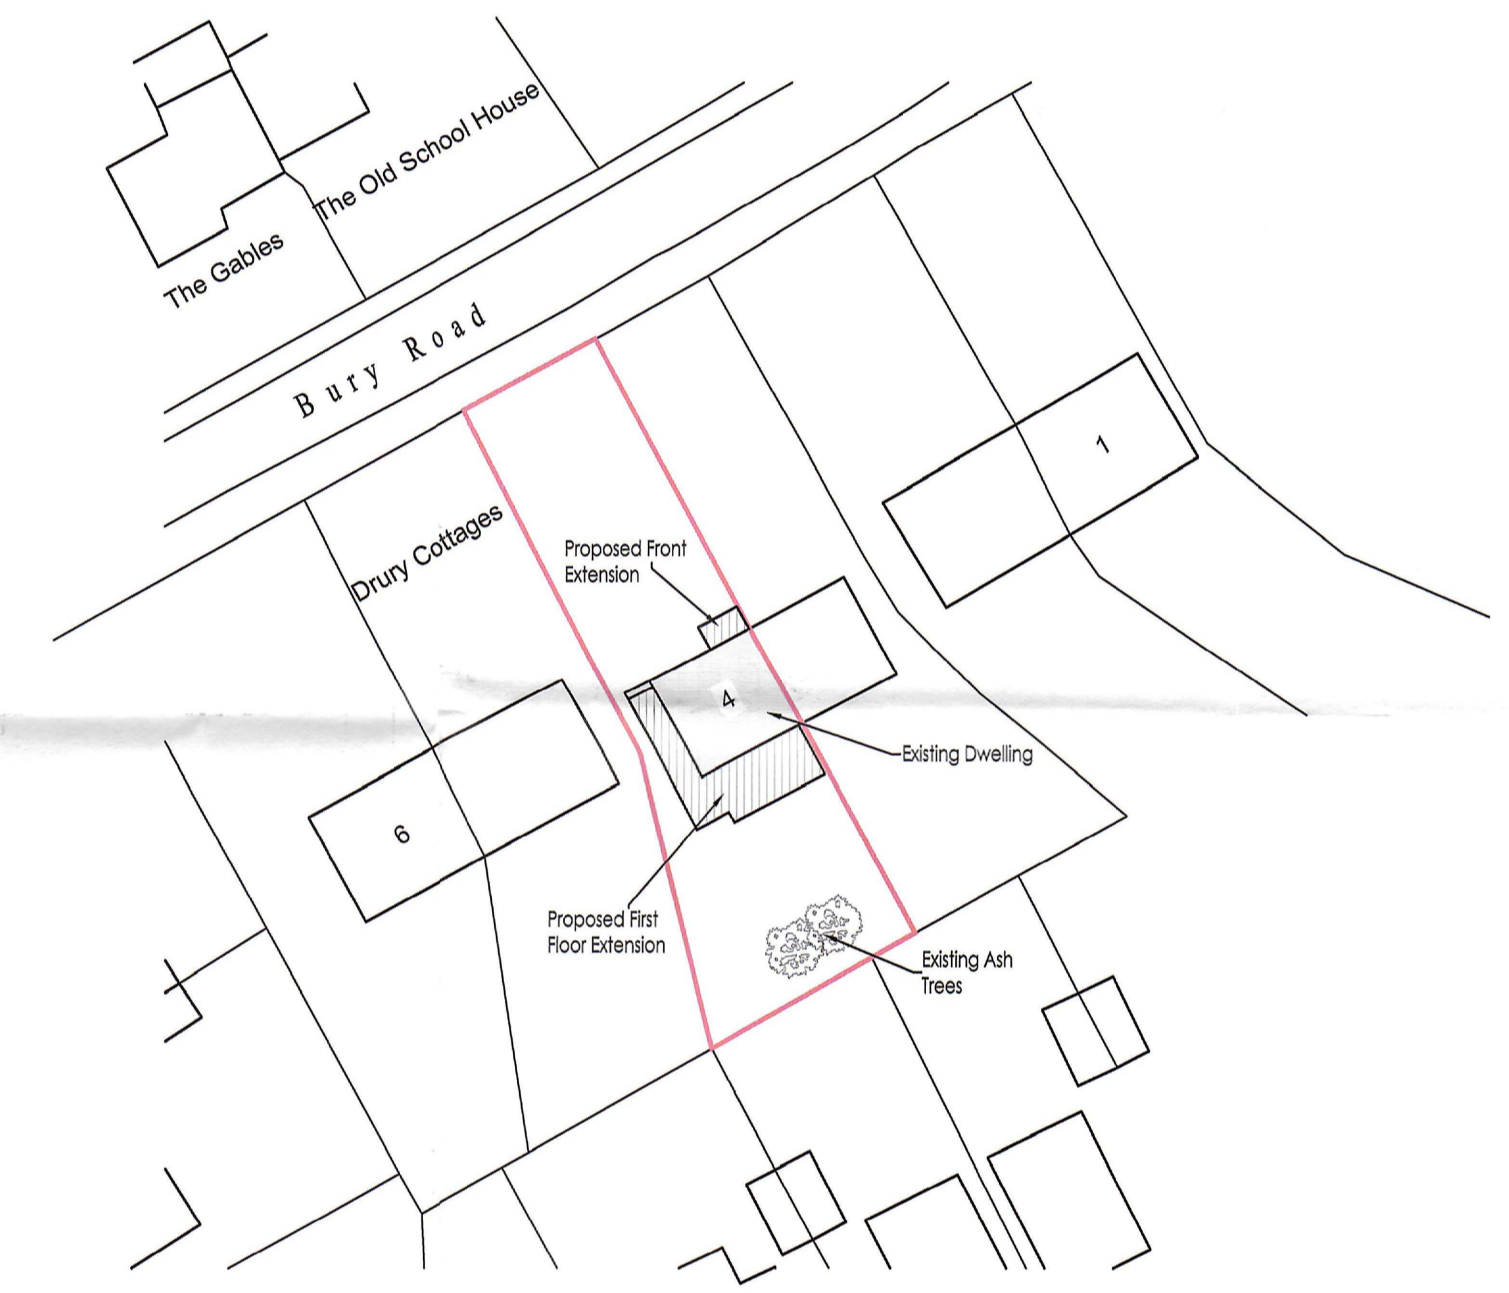

Block Plan Scale 1:500 (m)

Whymark & Moulton
Chartered Surveyors & Building Engineers
20 North Street, Sudbury, Suffolk, CO10 1RB
Tel: 01787 371371 Fax: 01787 319966

Project **PROPOSED EXTENSIONS & ALTERATIONS**
4, DRURY COTTAGES, BROCKLEY, SUFFOLK.

Scale 1:50 1:100 1:500 Date **AUGUST 2015**

Drawing No **15/122-02A**

Amendments
21.12.15. A. Eaves height to northeast facing roof of rear extension reduced.

Scanned RECEIVED 23 DEC 2015