

dean jay pearce  
 architectural design & planning ltd  
 2 / 3 Milestone, Hall Street, Long Melford  
 Sudbury, Suffolk, CO10 9HZ  
 T: 01787-378797 E: dean.pearce@live.co.uk

**Project:**  
 Proposed extension, alteration and change of use of existing ancillary two-storey out-building to form new dwelling; proposed 2 no. single-storey ancillary out-buildings to serve new and existing dwellings, proposed vehicular access to serve new dwelling.

**Site Address:**  
 Ardrella, Freewood Street, Bradfield St George, Bury St Edmunds, Suffolk, IP30 0AY

**Applicant:**  
 Mrs P A Prior



06 SEP 2016

**Mrs P A Prior**

**Drawing title:**  
 Proposed Site Plan

scale: 1:200	drg no:	rev:
date: 08/2016	16/75/02	
drawn: djp		
checked:		

Do not scale this drawing. Use figured dimensions only. Contractor to set out all of the works prior to commencement and report any omissions / discrepancies immediately. Scales shown on this drawing are at A1 sheet size.  
 This drawing & information are Copyright.

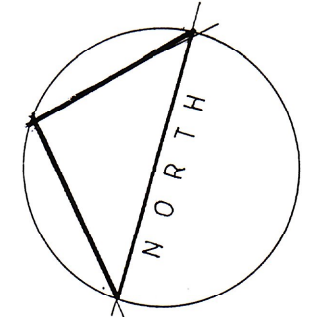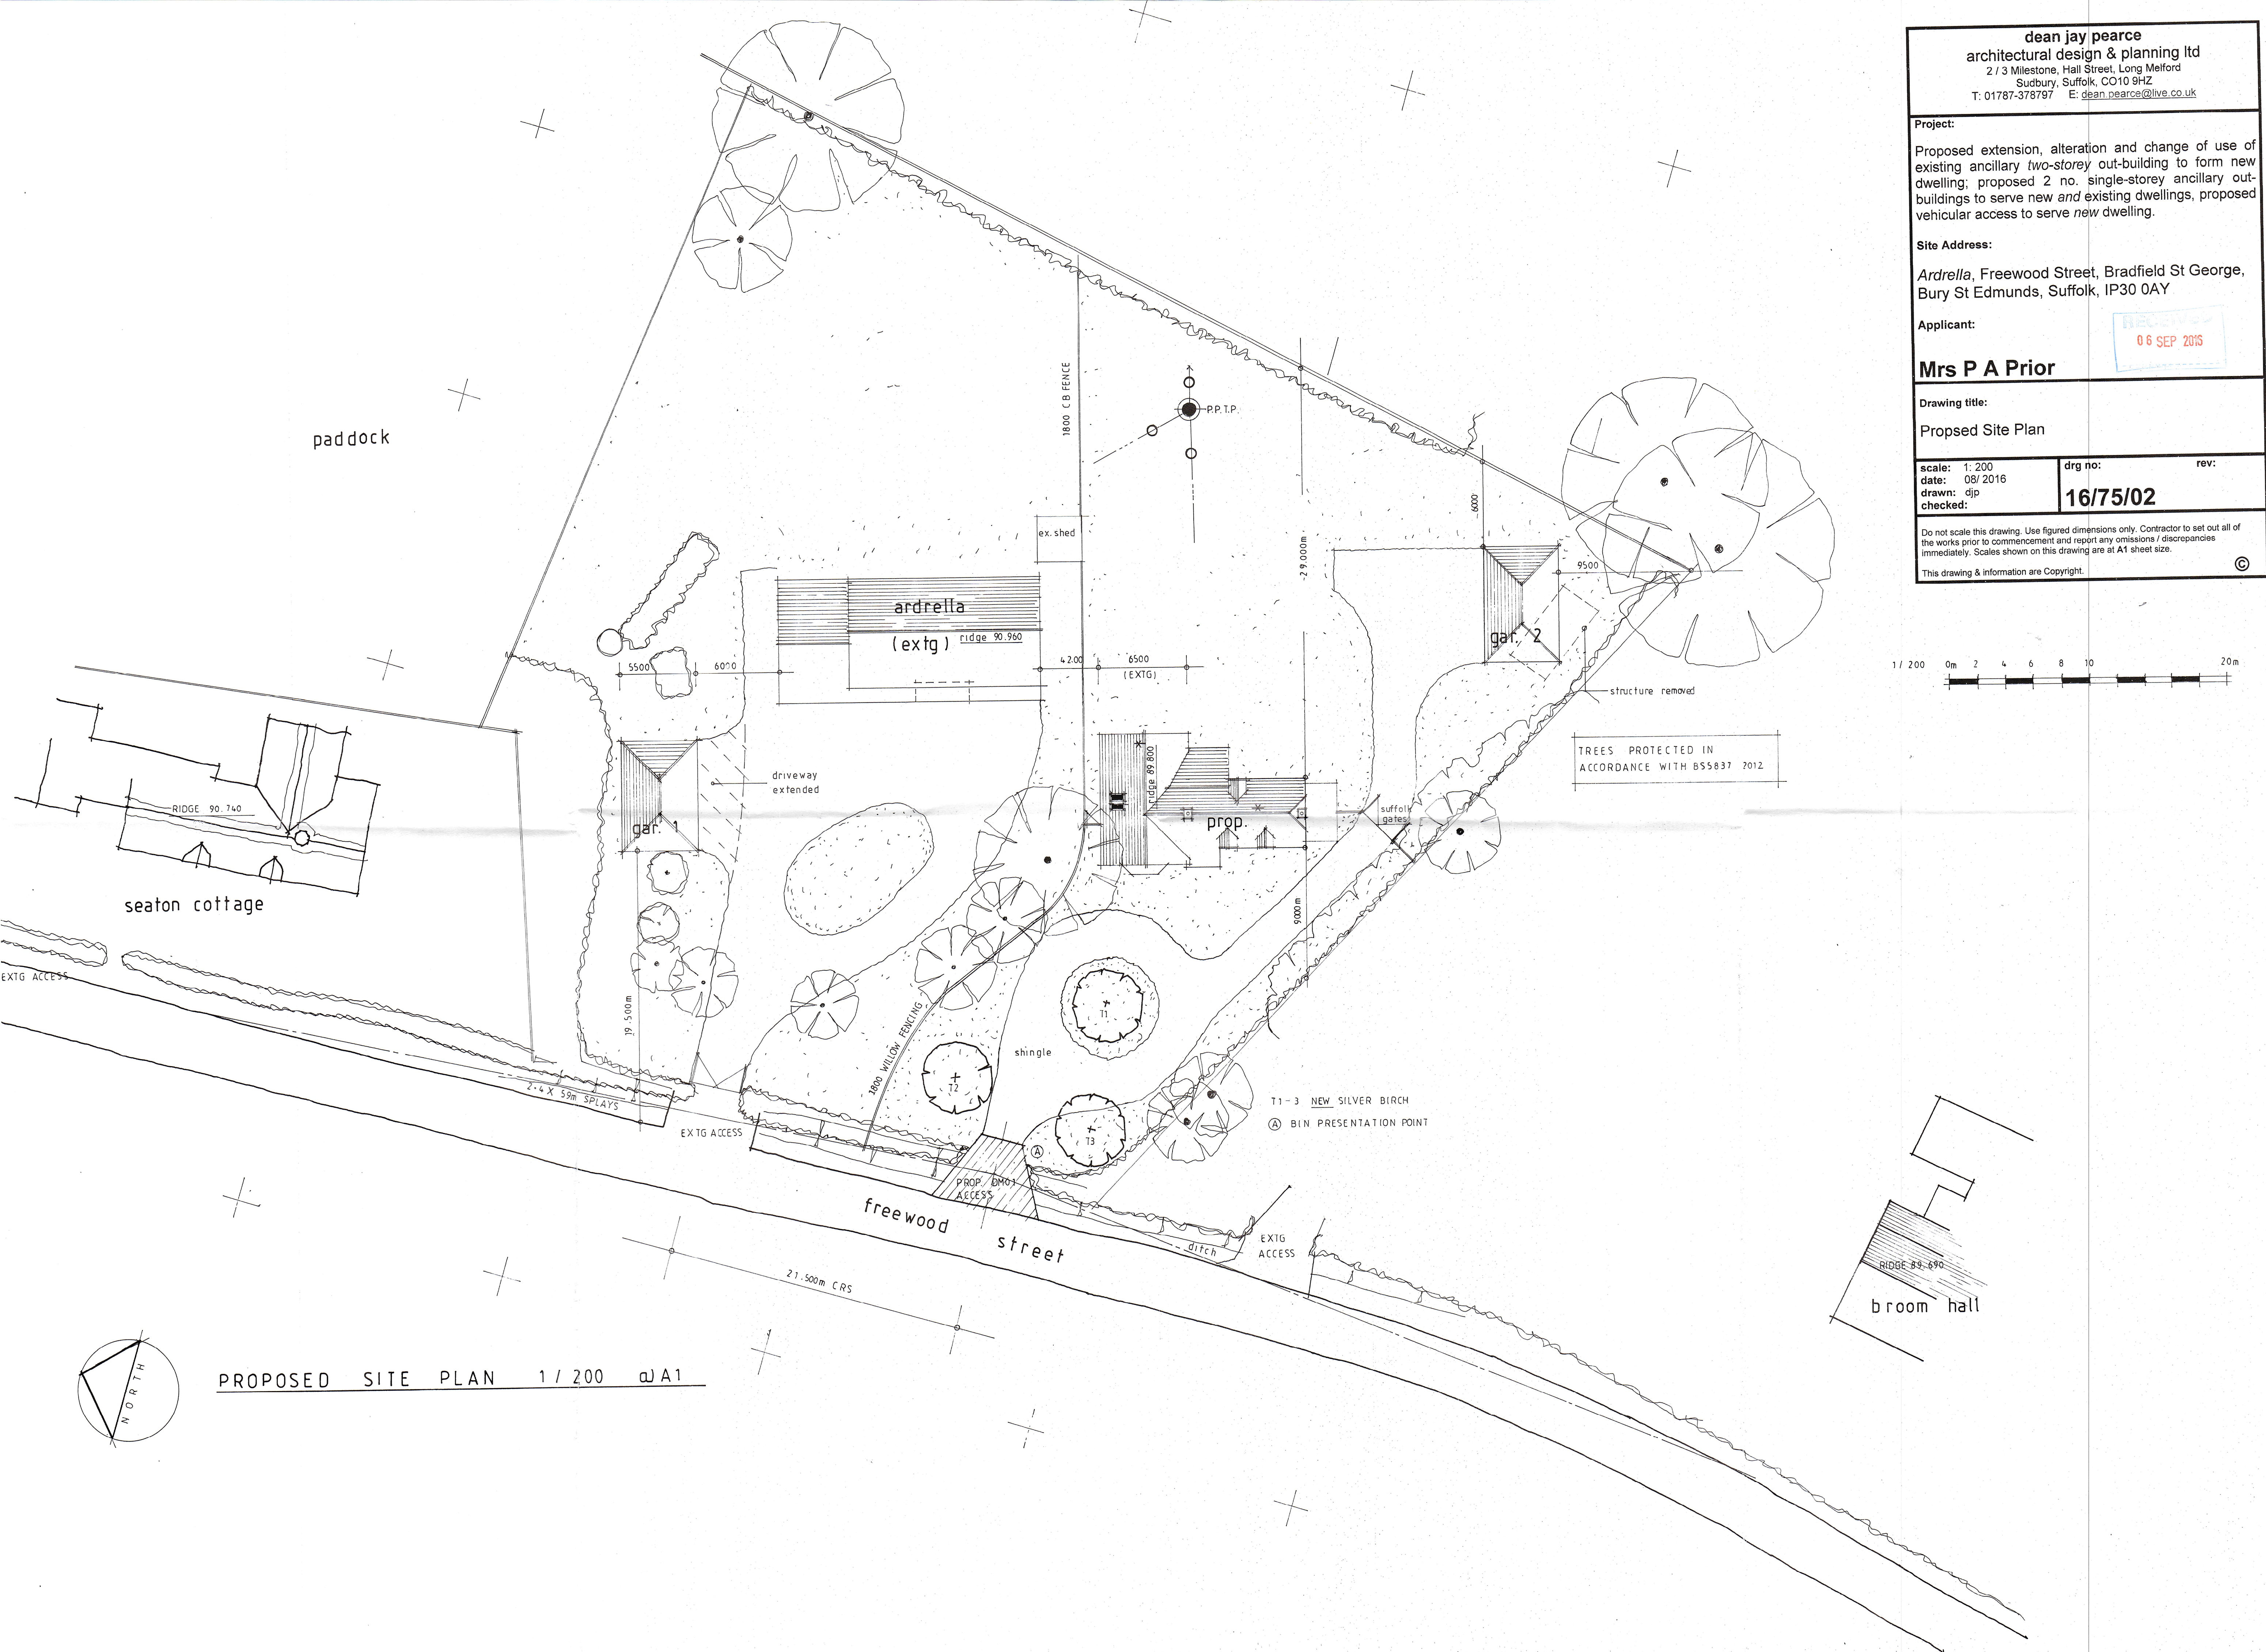

PROPOSED SITE PLAN 1 / 200 @A1