
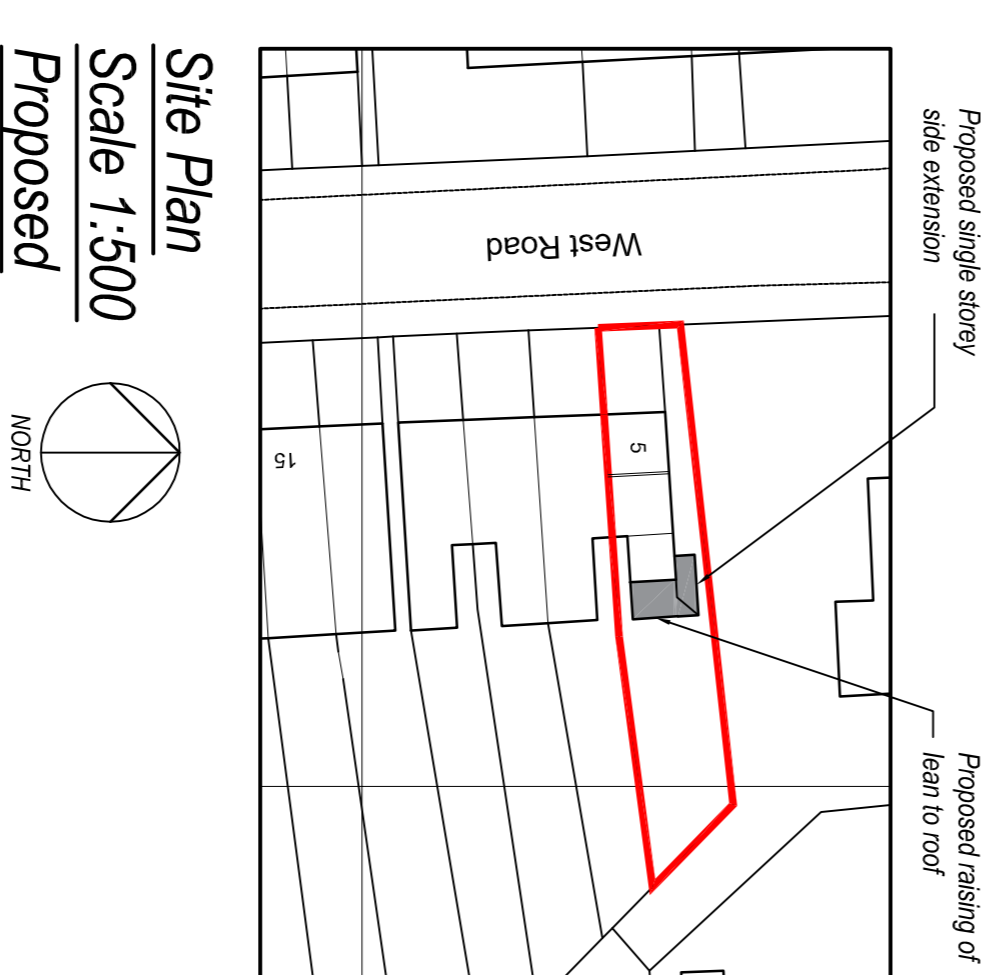
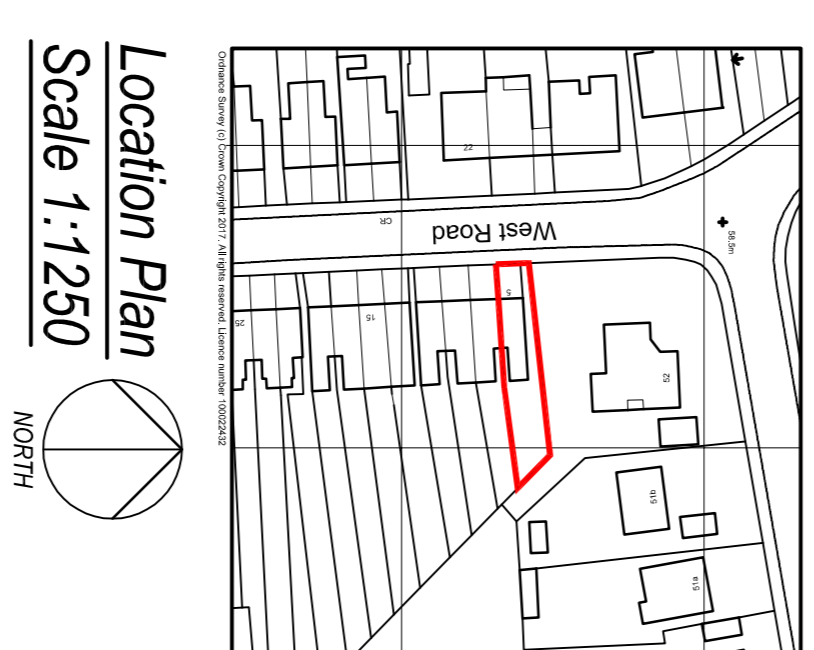
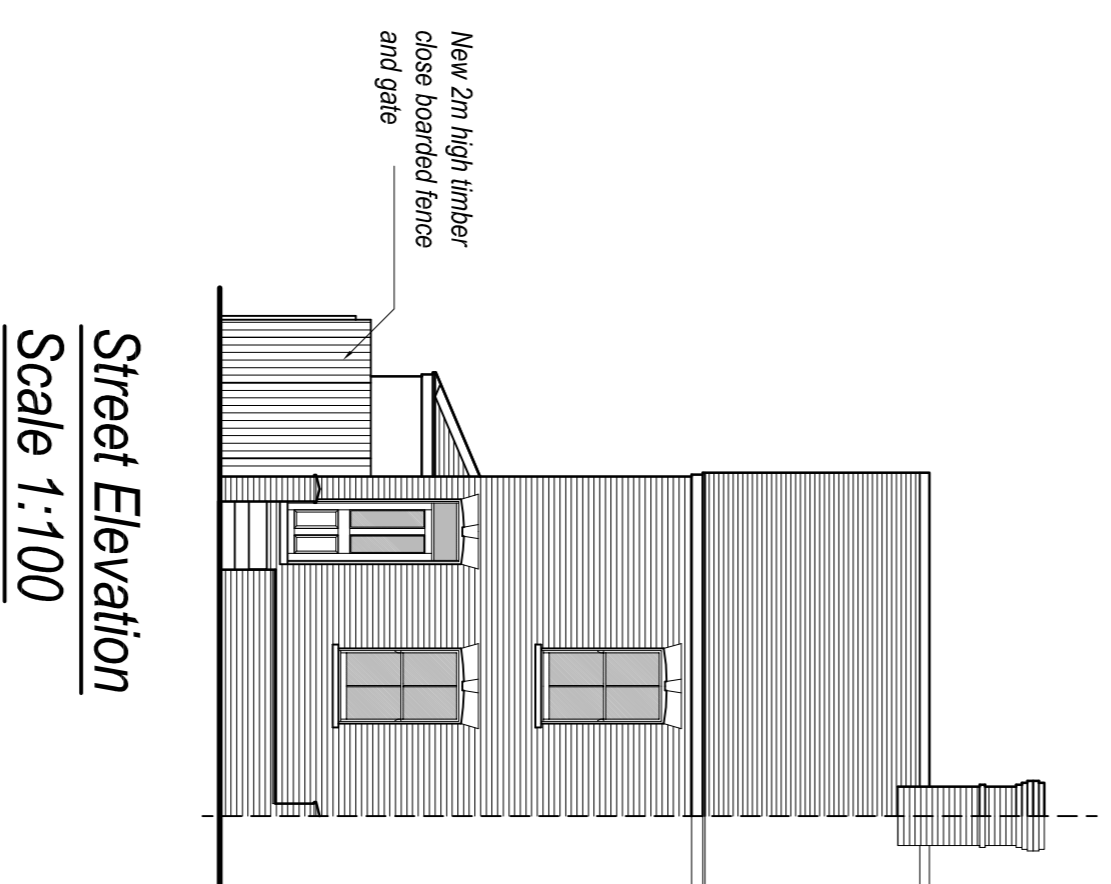
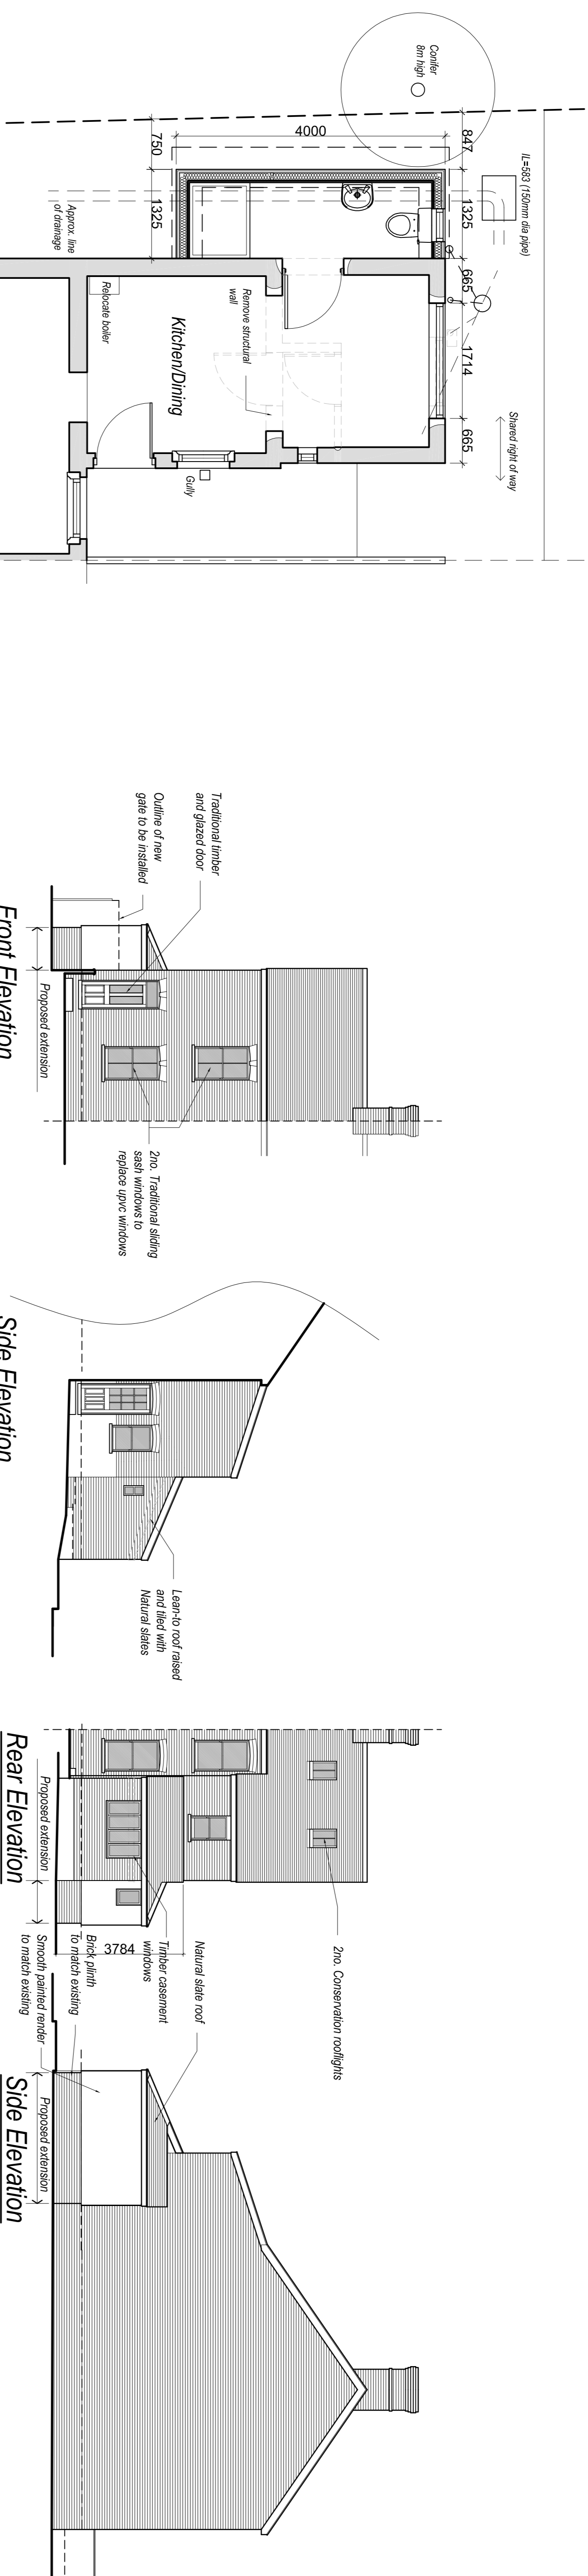


NOTES:

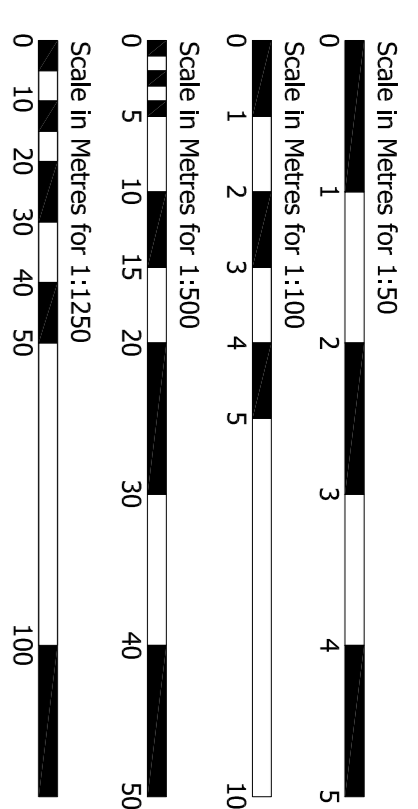

Rev:A, Date: Feb'17, Avenue Site Plan added

Site Use:

**Planning**

**SUFFOLK DESIGN & BUILD**  
 Chartered Architectural Firm

Architectural & Building Services  
 Working Together

Domestic • Residential • Commercial

Tel: **01787 827200**  
 www.suffolksdesignandbuild.co.uk

11 East Street, Sudbury, Suffolk, CO10 2TP

Client:  
 Mrs D Cope  
 5 West Road, Bury St Edmunds,  
 Suffolk IP33 3EL

Project:  
 Proposed Single Storey Extension  
 & Alterations

Drawing Details:

Date:	Jan 17	Scale:	As Shown @ A1	Drawn:	AIB
Number:	461.17.02	Revised:		Number:	A