


CATEGORY AND DEFINITION	
Trees unsuitable for retention	
Category U	Trees in such condition that they cannot realistically be retained as living trees in the current land use for longer than 10 years
Trees to be considered for retention	
Category A	Trees of high quality with an estimated remaining life expectancy of at least 40 years
Category B	Trees of moderate quality with an estimated remaining life expectancy of at least 20 years
Category C	Trees of low quality with an estimated remaining life expectancy of at least 10 years, or young trees with a stem diameter below 150mm
NOTE:	
Hayden's Arboricultural Consultants were provided with a Topographical Survey but these do not always show the positions of all the trees/features on site. The locations of the additional features have been fixed using GPS. As such the position of the trees/landscape features should not be taken as exact but gives a fair distribution of their locations on site.	

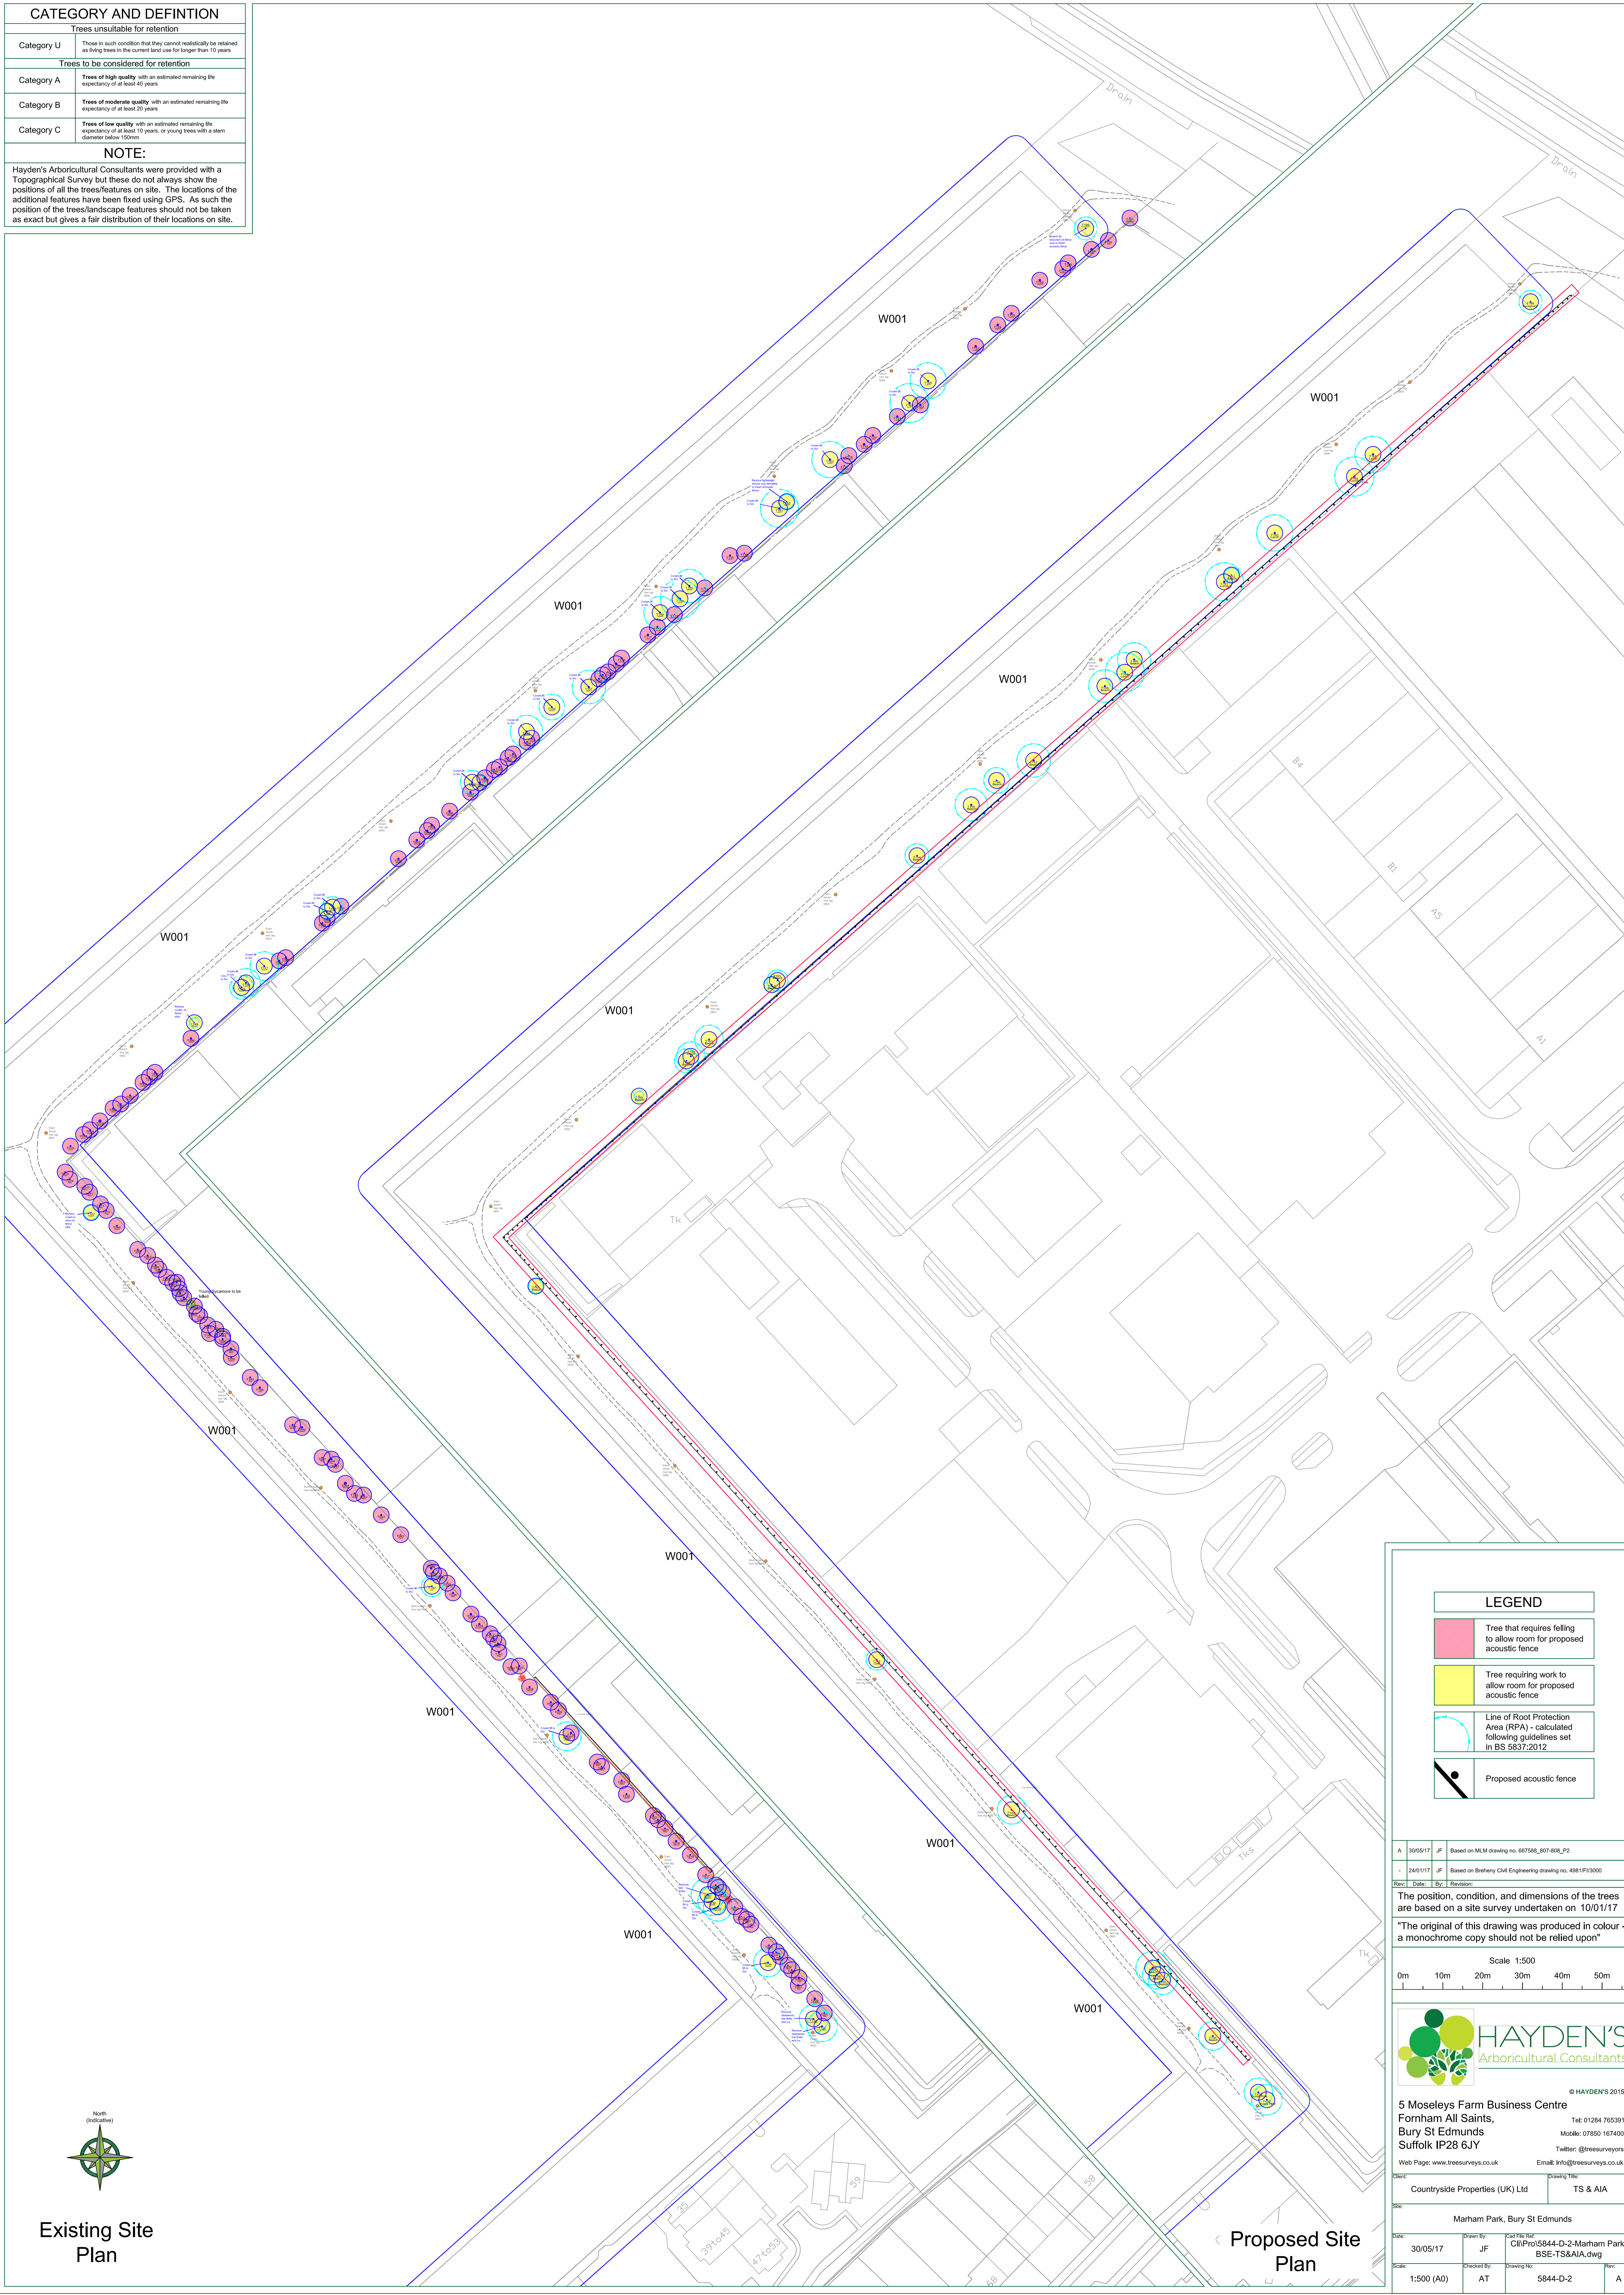

LEGEND

- Tree that requires felling to allow room for proposed acoustic fence
- Tree requiring work to allow room for proposed acoustic fence
- Line of Root Protection Area (RPA) - calculated following guidelines set in BS 5837:2012
- Proposed acoustic fence

A	30/05/17	JF	Based on M.M drawing no. 607588_607-608_P2
-	24/01/17	JF	Based on Bratheny Civil Engineering drawing no. 4981/91/3000
Rev:	Date:	By:	Revision:

The position, condition, and dimensions of the trees are based on a site survey undertaken on 10/01/17

The original of this drawing was produced in colour - a monochrome copy should not be relied upon

Scale 1:500

0m 10m 20m 30m 40m 50m

HAYDEN'S
Arboricultural Consultants


© HAYDEN'S 2015

5 Moseleys Farm Business Centre
Fornham All Saints,
Bury St Edmunds
Suffolk IP28 6JY

Tel: 01284 765391
Mobile: 07850 167400
Twitter: @treesurveys
Email: info@treesurveys.co.uk

Web Page: www.treesurveys.co.uk

Client: Countryside Properties (UK) Ltd	Drawing Title: TS & AIA	
Site: Marham Park, Bury St Edmunds		
Date: 30/05/17	Drawn By: JF	CAD File Ref: C:\Pro\5844-D-2-Marham Park, BSE-TS&AIA.dwg
Scale: 1:500 (A0)	Project No: AT	Drawing No: 5844-D-2

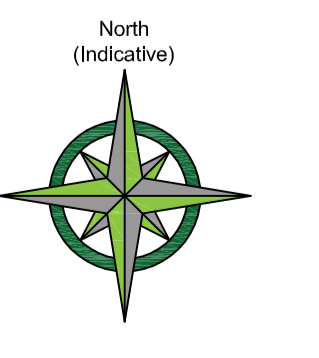

Existing Site Plan

Proposed Site Plan