


SITE PLAN
(SCALE 1:120)

MALTINGS LANE


THE STREET



FRONT ELEVATIONS

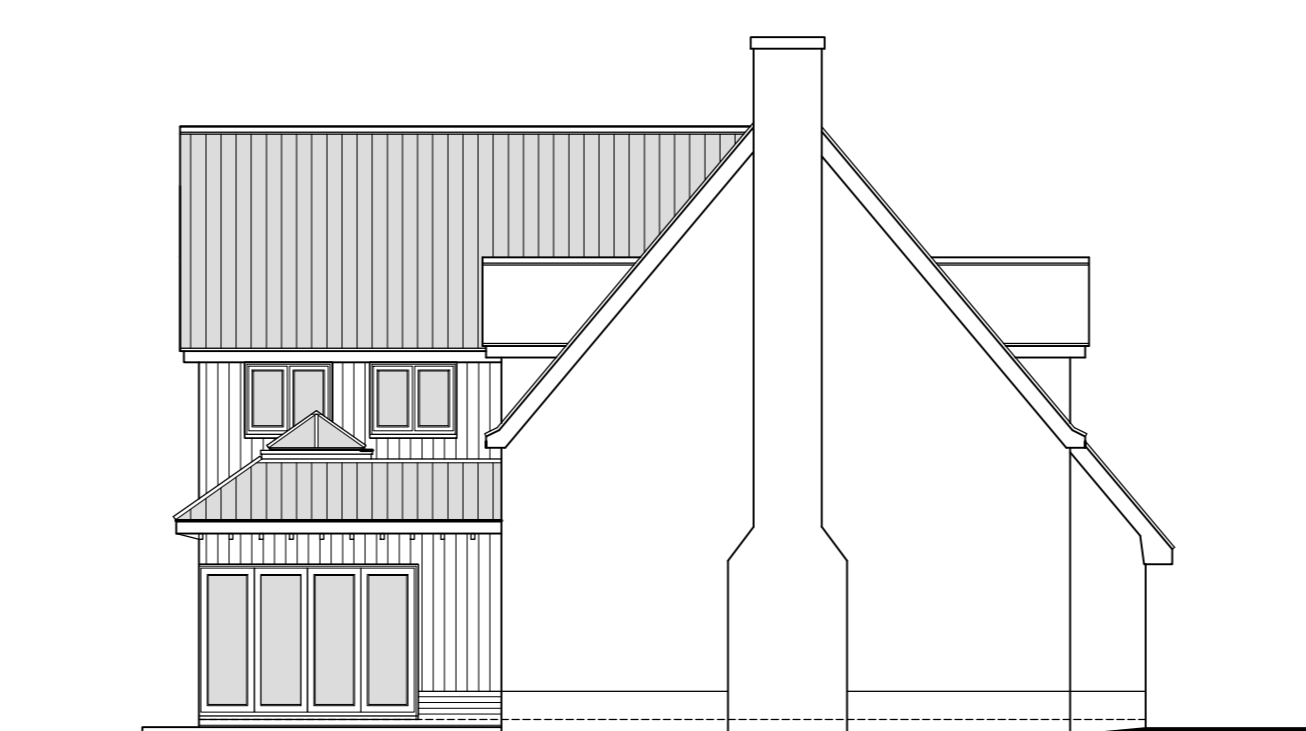


SIDE

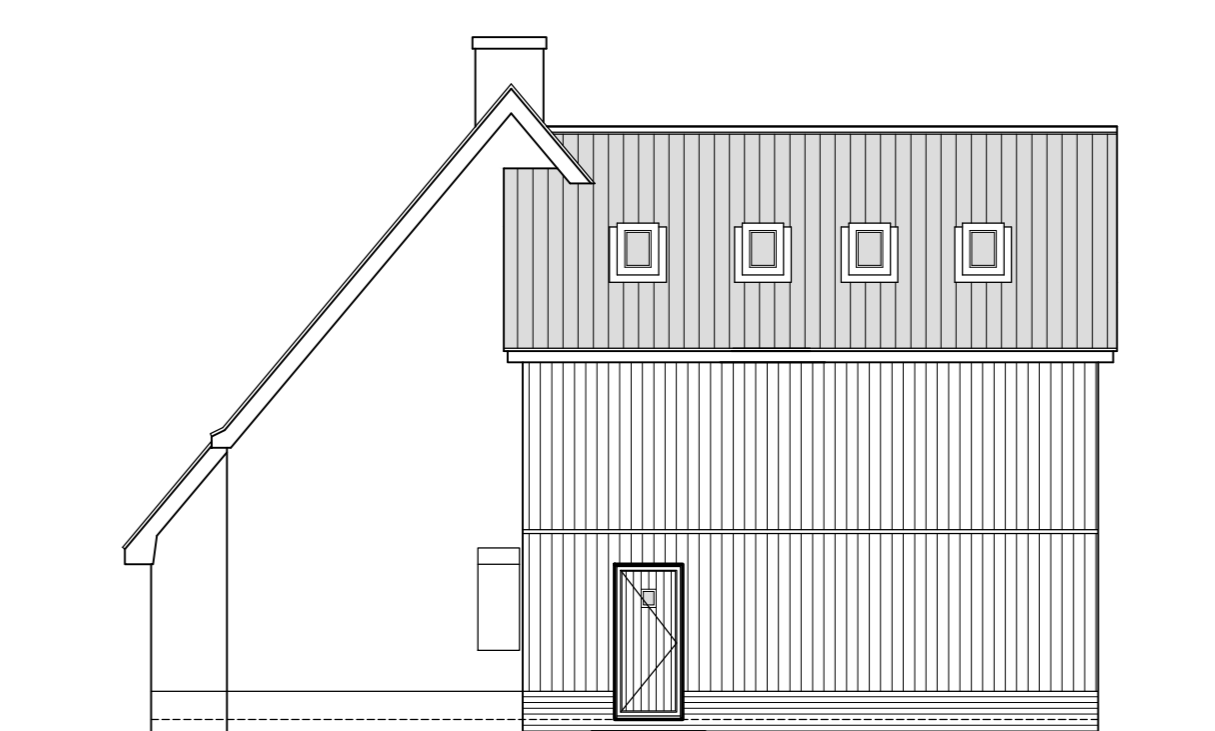


SIDE




REAR

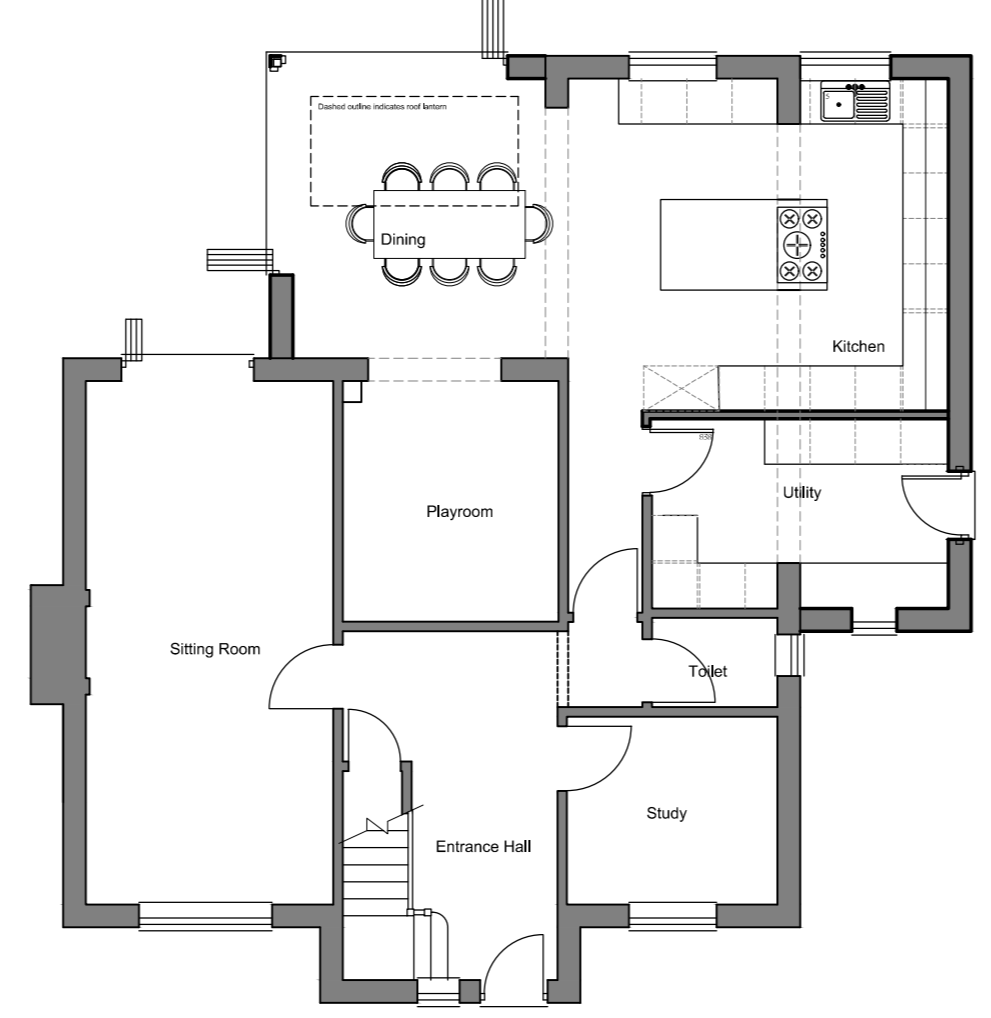


GROUND FLOOR PLANS PROPOSED

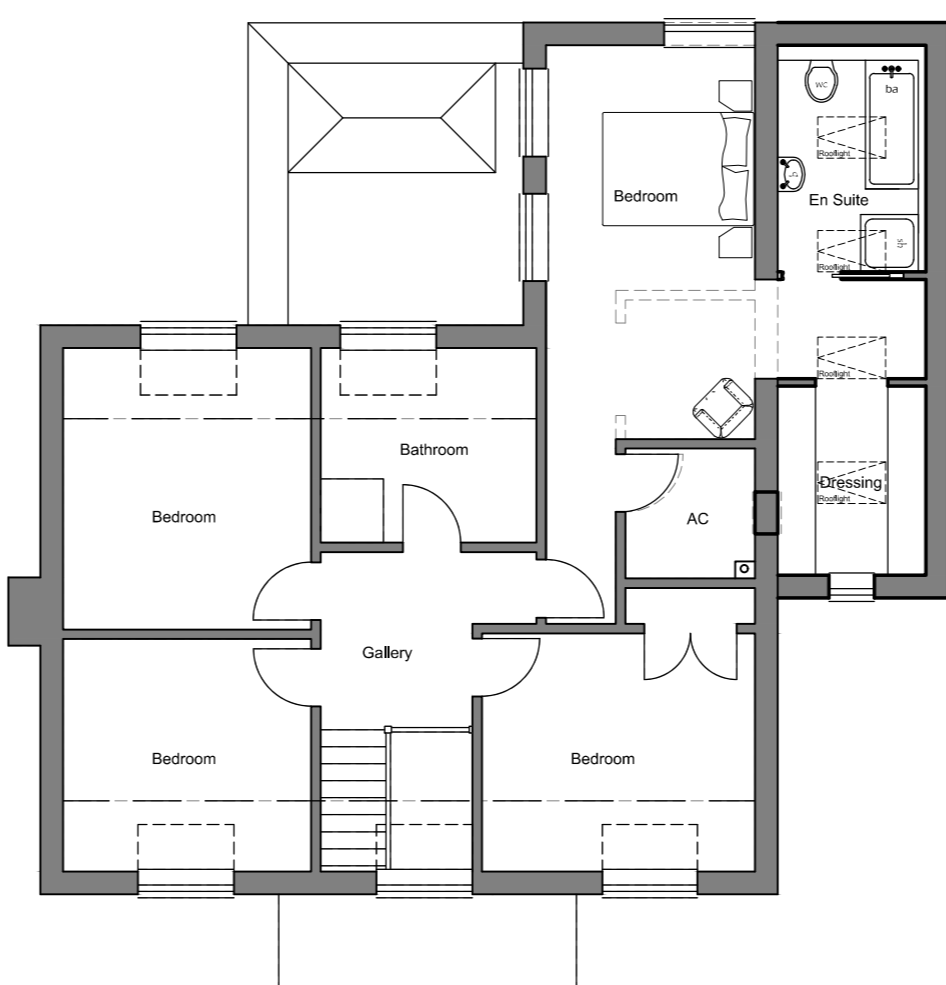


FIRST

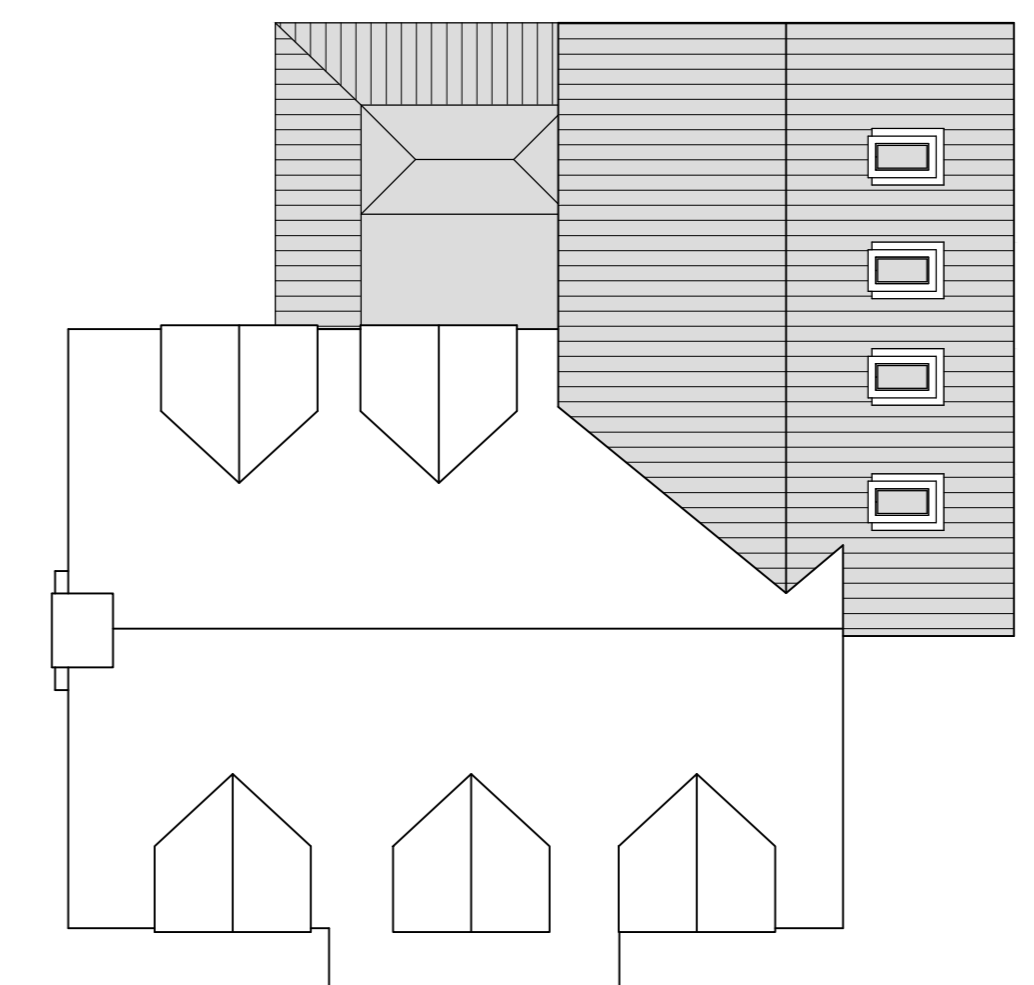


ROOF

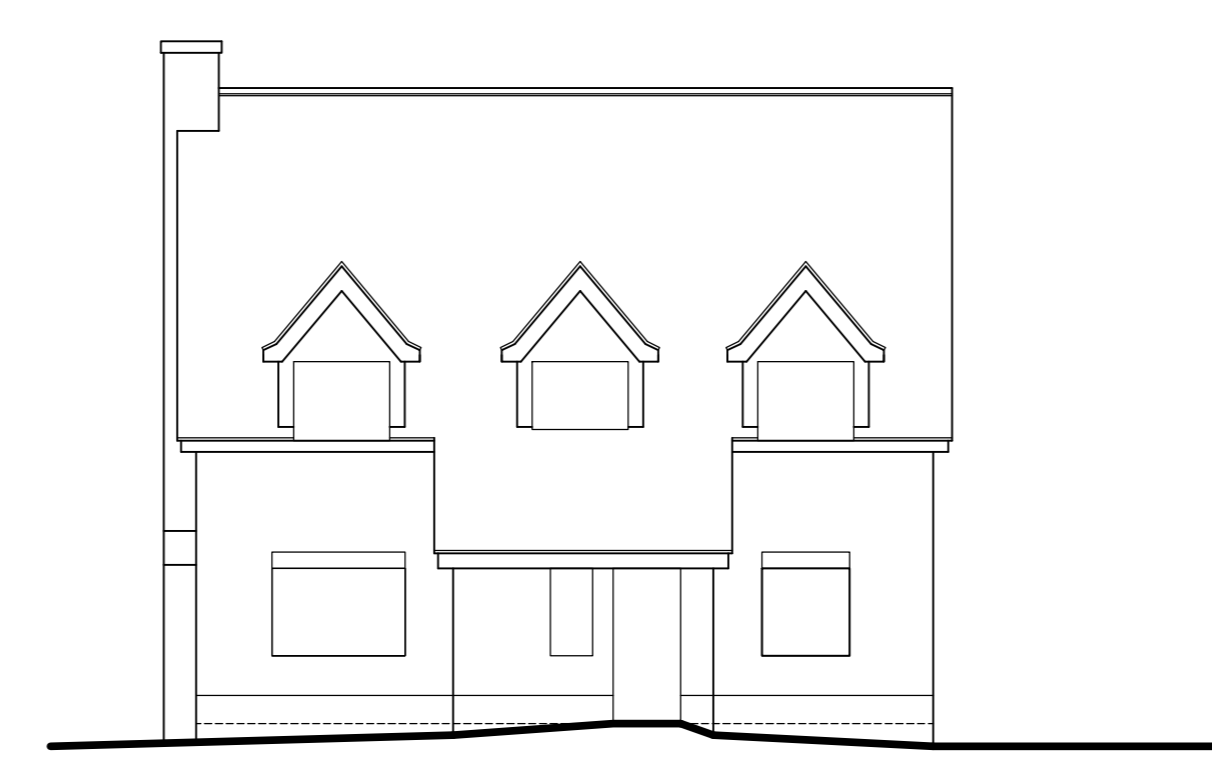

FRONT ELEVATIONS

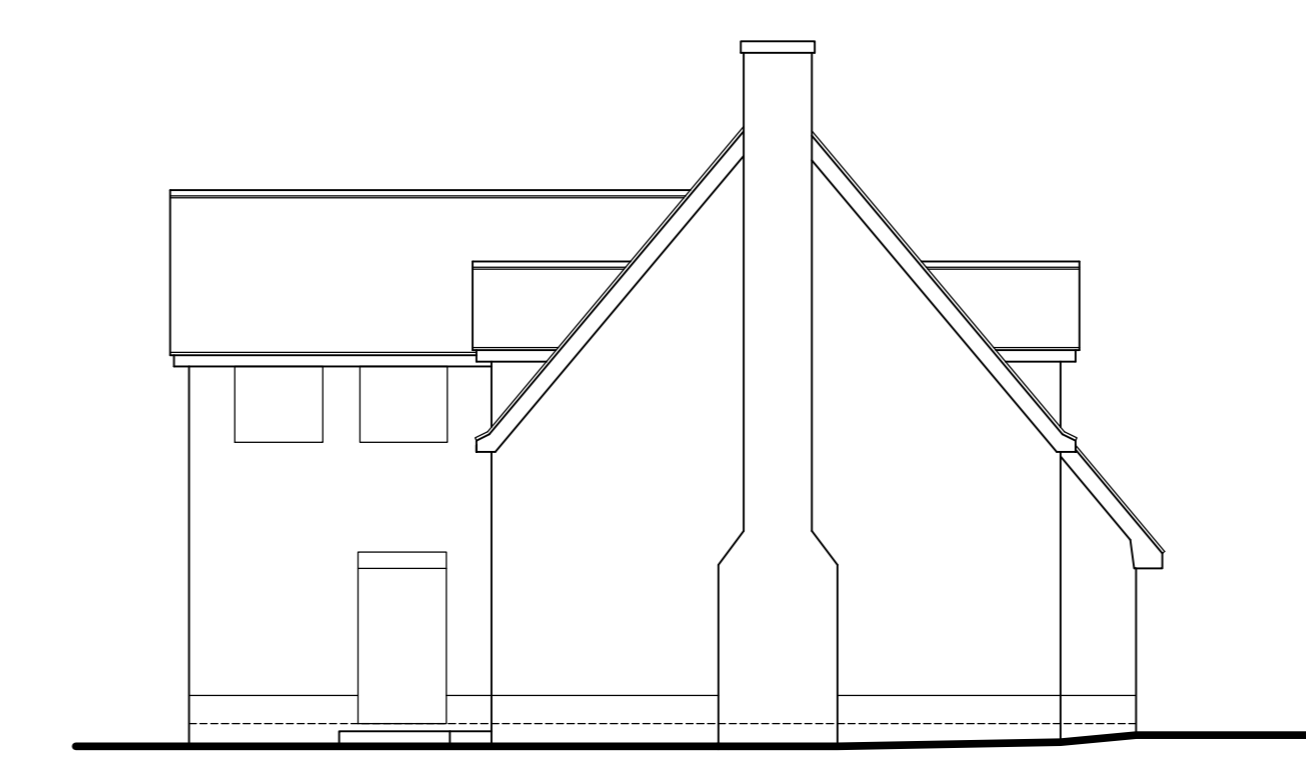


SIDE

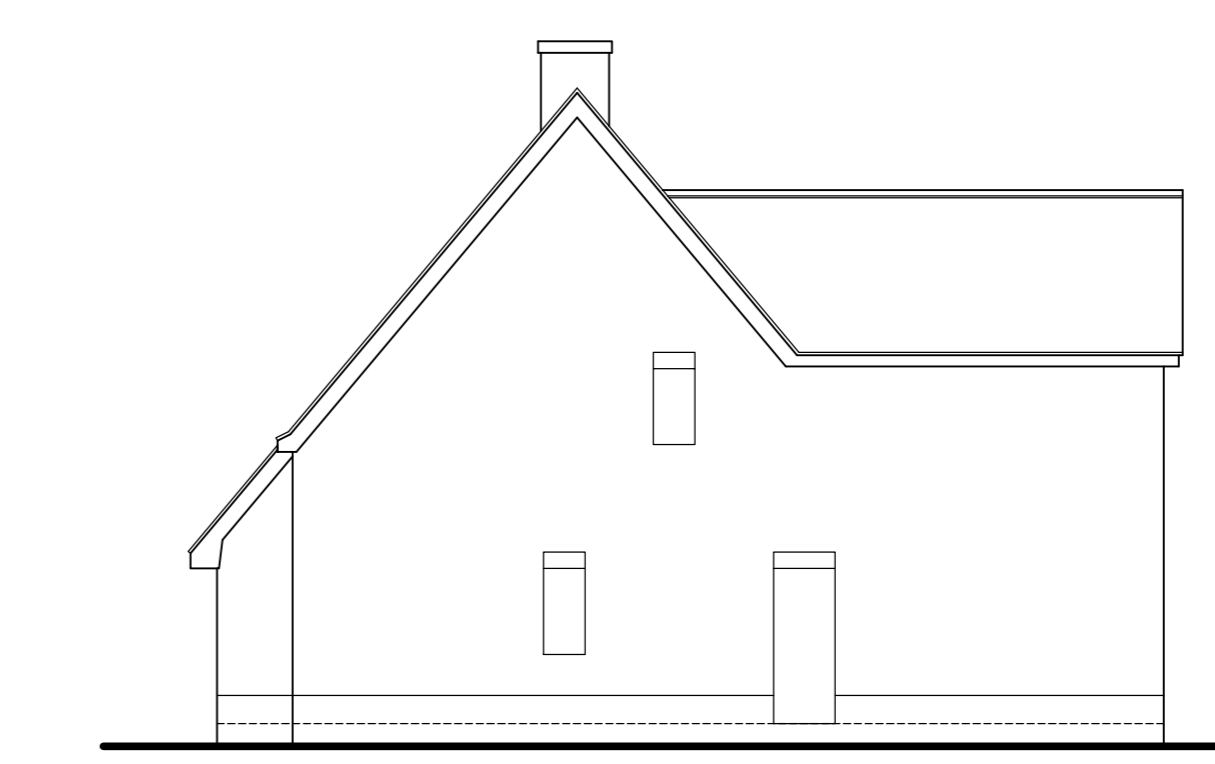


SIDE




REAR

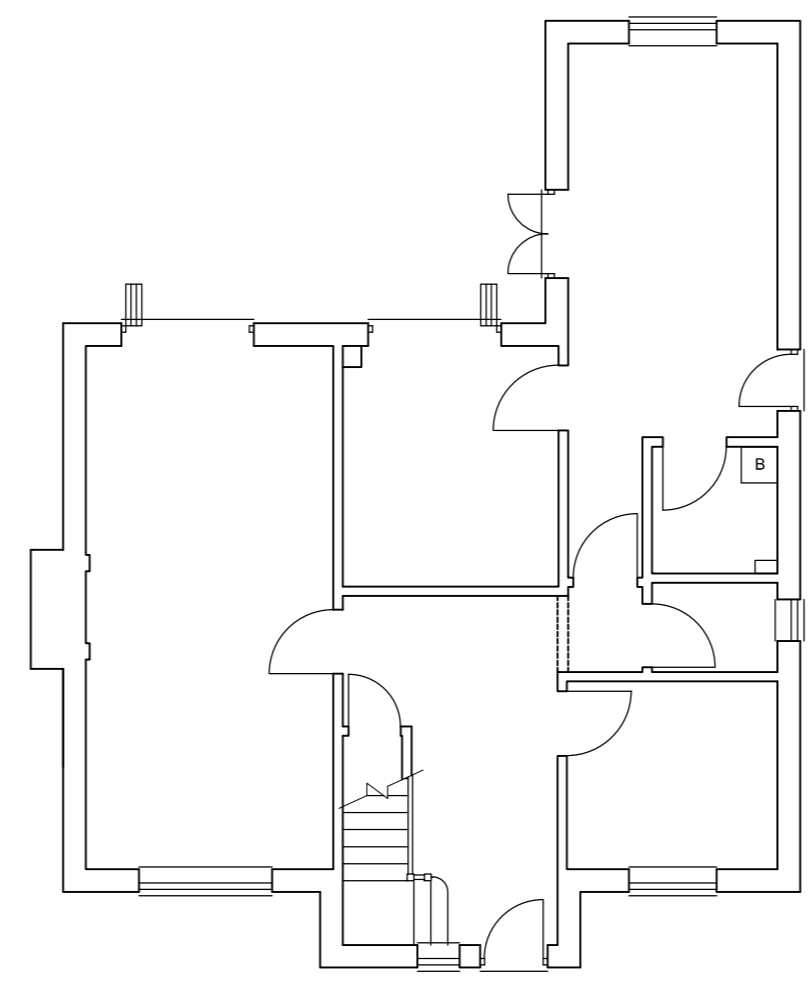

GROUND PLANS EXISTING

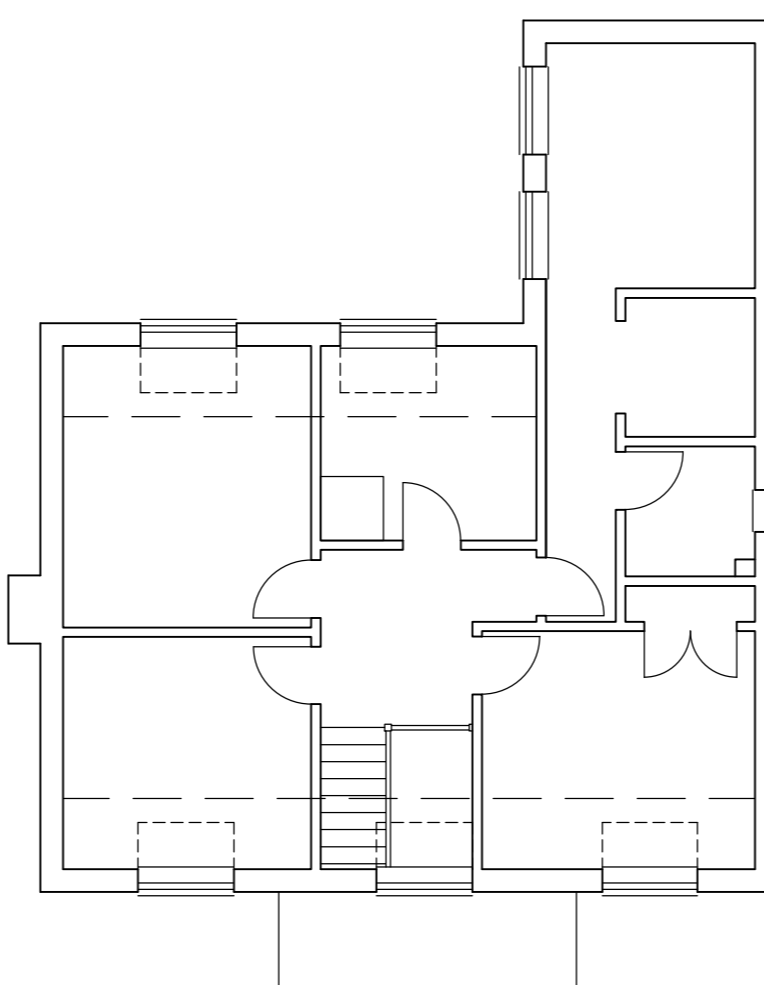

FIRST

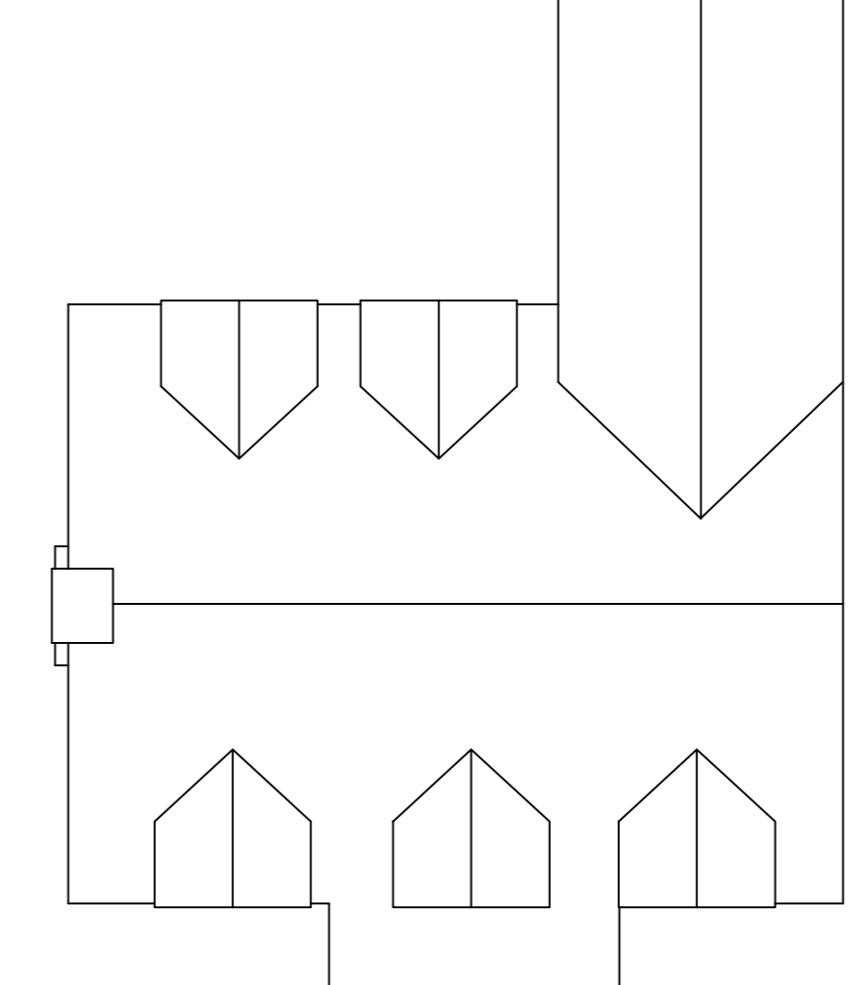

ROOF

NOTES:
THE COPYRIGHT OF THIS DRAWING IS RETAINED BY ANDREW FLEET MCIAT
THIS DRAWING MUST NOT BE SCALED
ALL DIMENSIONS TO BE CHECKED ON SITE BY CONTRACTOR PRIOR TO COMMENCING WORK OR ORDERING ANY MATERIALS.
ANY DISCREPANCIES TO BE NOTIFIED IMMEDIATELY.

Revision	Notes	Date	Drawn	Checked
Client MR & MRS B. SMITH				
Project PROPOSED ADDITIONS AND ALTERATIONS				
Address ANVIL COTTAGE MALTINGS LANE INGHAM SUFFOLK IP31 1NS				
Drawing PLANS & ELEVATIONS				
Drawing No. 17; 010 - 3		Revision -		
Scale 1:100	Paper Size A0	Drawn MB	Checked AJF	
andrewfleetmciat chartered architectural technologist <small>6 Regent Place, Soham, City, Cambridgeshire, CB7 5RL Tel: (01353) 729551 w: www.andrewfleet.co.uk e: mail@andrewfleet.co.uk</small>				



ORDNANCE SURVEY MAP
(SCALE 1:1250)

12500	0	25m	50m	100m	200m
11250	0	12.5m	25m	50m	100m
10000	0	6.25m	12.5m	25m	50m
8750	0	3.125m	6.25m	12.5m	25m
7500	0	1.5625m	3.125m	6.25m	12.5m
6250	0	0.78125m	1.5625m	3.125m	6.25m
5000	0	0.390625m	0.78125m	1.5625m	3.125m
3750	0	0.1953125m	0.390625m	0.78125m	1.5625m
2500	0	0.09765625m	0.1953125m	0.390625m	0.78125m
1250	0	0.048828125m	0.09765625m	0.1953125m	0.390625m
625	0	0.0244140625m	0.048828125m	0.09765625m	0.1953125m