

Proposed First Floor

1 : 100

- New Walls
- Existing Walls
- Acoustic Lining
- No works to these areas




Scale 1:100
0 1 2 3 5m

Appendix 1a

- | No. | Note |
|-----|--|
| 1 | All dimensions to be verified on site by GENERAL CONTRACTOR and any fix or setting out or preparing stop drawings. |
| 2 | Drawings not to be scaled. Work to figured dimensions only. |
| 3 | © copyright SAUNDERS BOSTON LIMITED. All rights reserved. This drawing remains the property of SAUNDERS BOSTON LIMITED at all times and may not be reproduced or copied in whole or in part without their prior written consent. |
| 4 | This drawing and related specifications are for use only in the stated location. |
| 5 | This drawing is to be read in conjunction with all other Consultants drawings and specifications. |
| 6 | Drainage has not been surveyed and all pipe locations and below ground drainage runs are indicative. |

Room Schedule First Floor		
Name	Area	Occupancy
WC	3 m ²	N/A
FEMALE CHANGING	68 m ²	10
GALLERY	111 m ²	N/A
STAIRCASE	34 m ²	N/A
STAIRCASE	16 m ²	N/A
STAIRCASE	17 m ²	N/A
DIS WC	4 m ²	N/A
STAIRCASE	7 m ²	N/A
FITNESS STUDIO	452 m ²	90
STORAGE	14 m ²	N/A
SQUASH COURT 2	61 m ²	10
SQUASH COURT 1	63 m ²	10
CORRIDOR	27 m ²	N/A
STUDIO 2	128 m ²	35
STUDIO 1	140 m ²	35
WC	3 m ²	N/A
CLN ST	5 m ²	N/A
LIFT FF	2 m ²	N/A
CHNG CORRIDOR	28 m ²	N/A
STORAGE	4 m ²	N/A
OFFICES	28 m ²	5
ST	12 m ²	
RISER TBC	14 m ²	
PLANT RM	20 m ²	N/A
MALE CHANGING	62 m ²	10
1321 m ²		

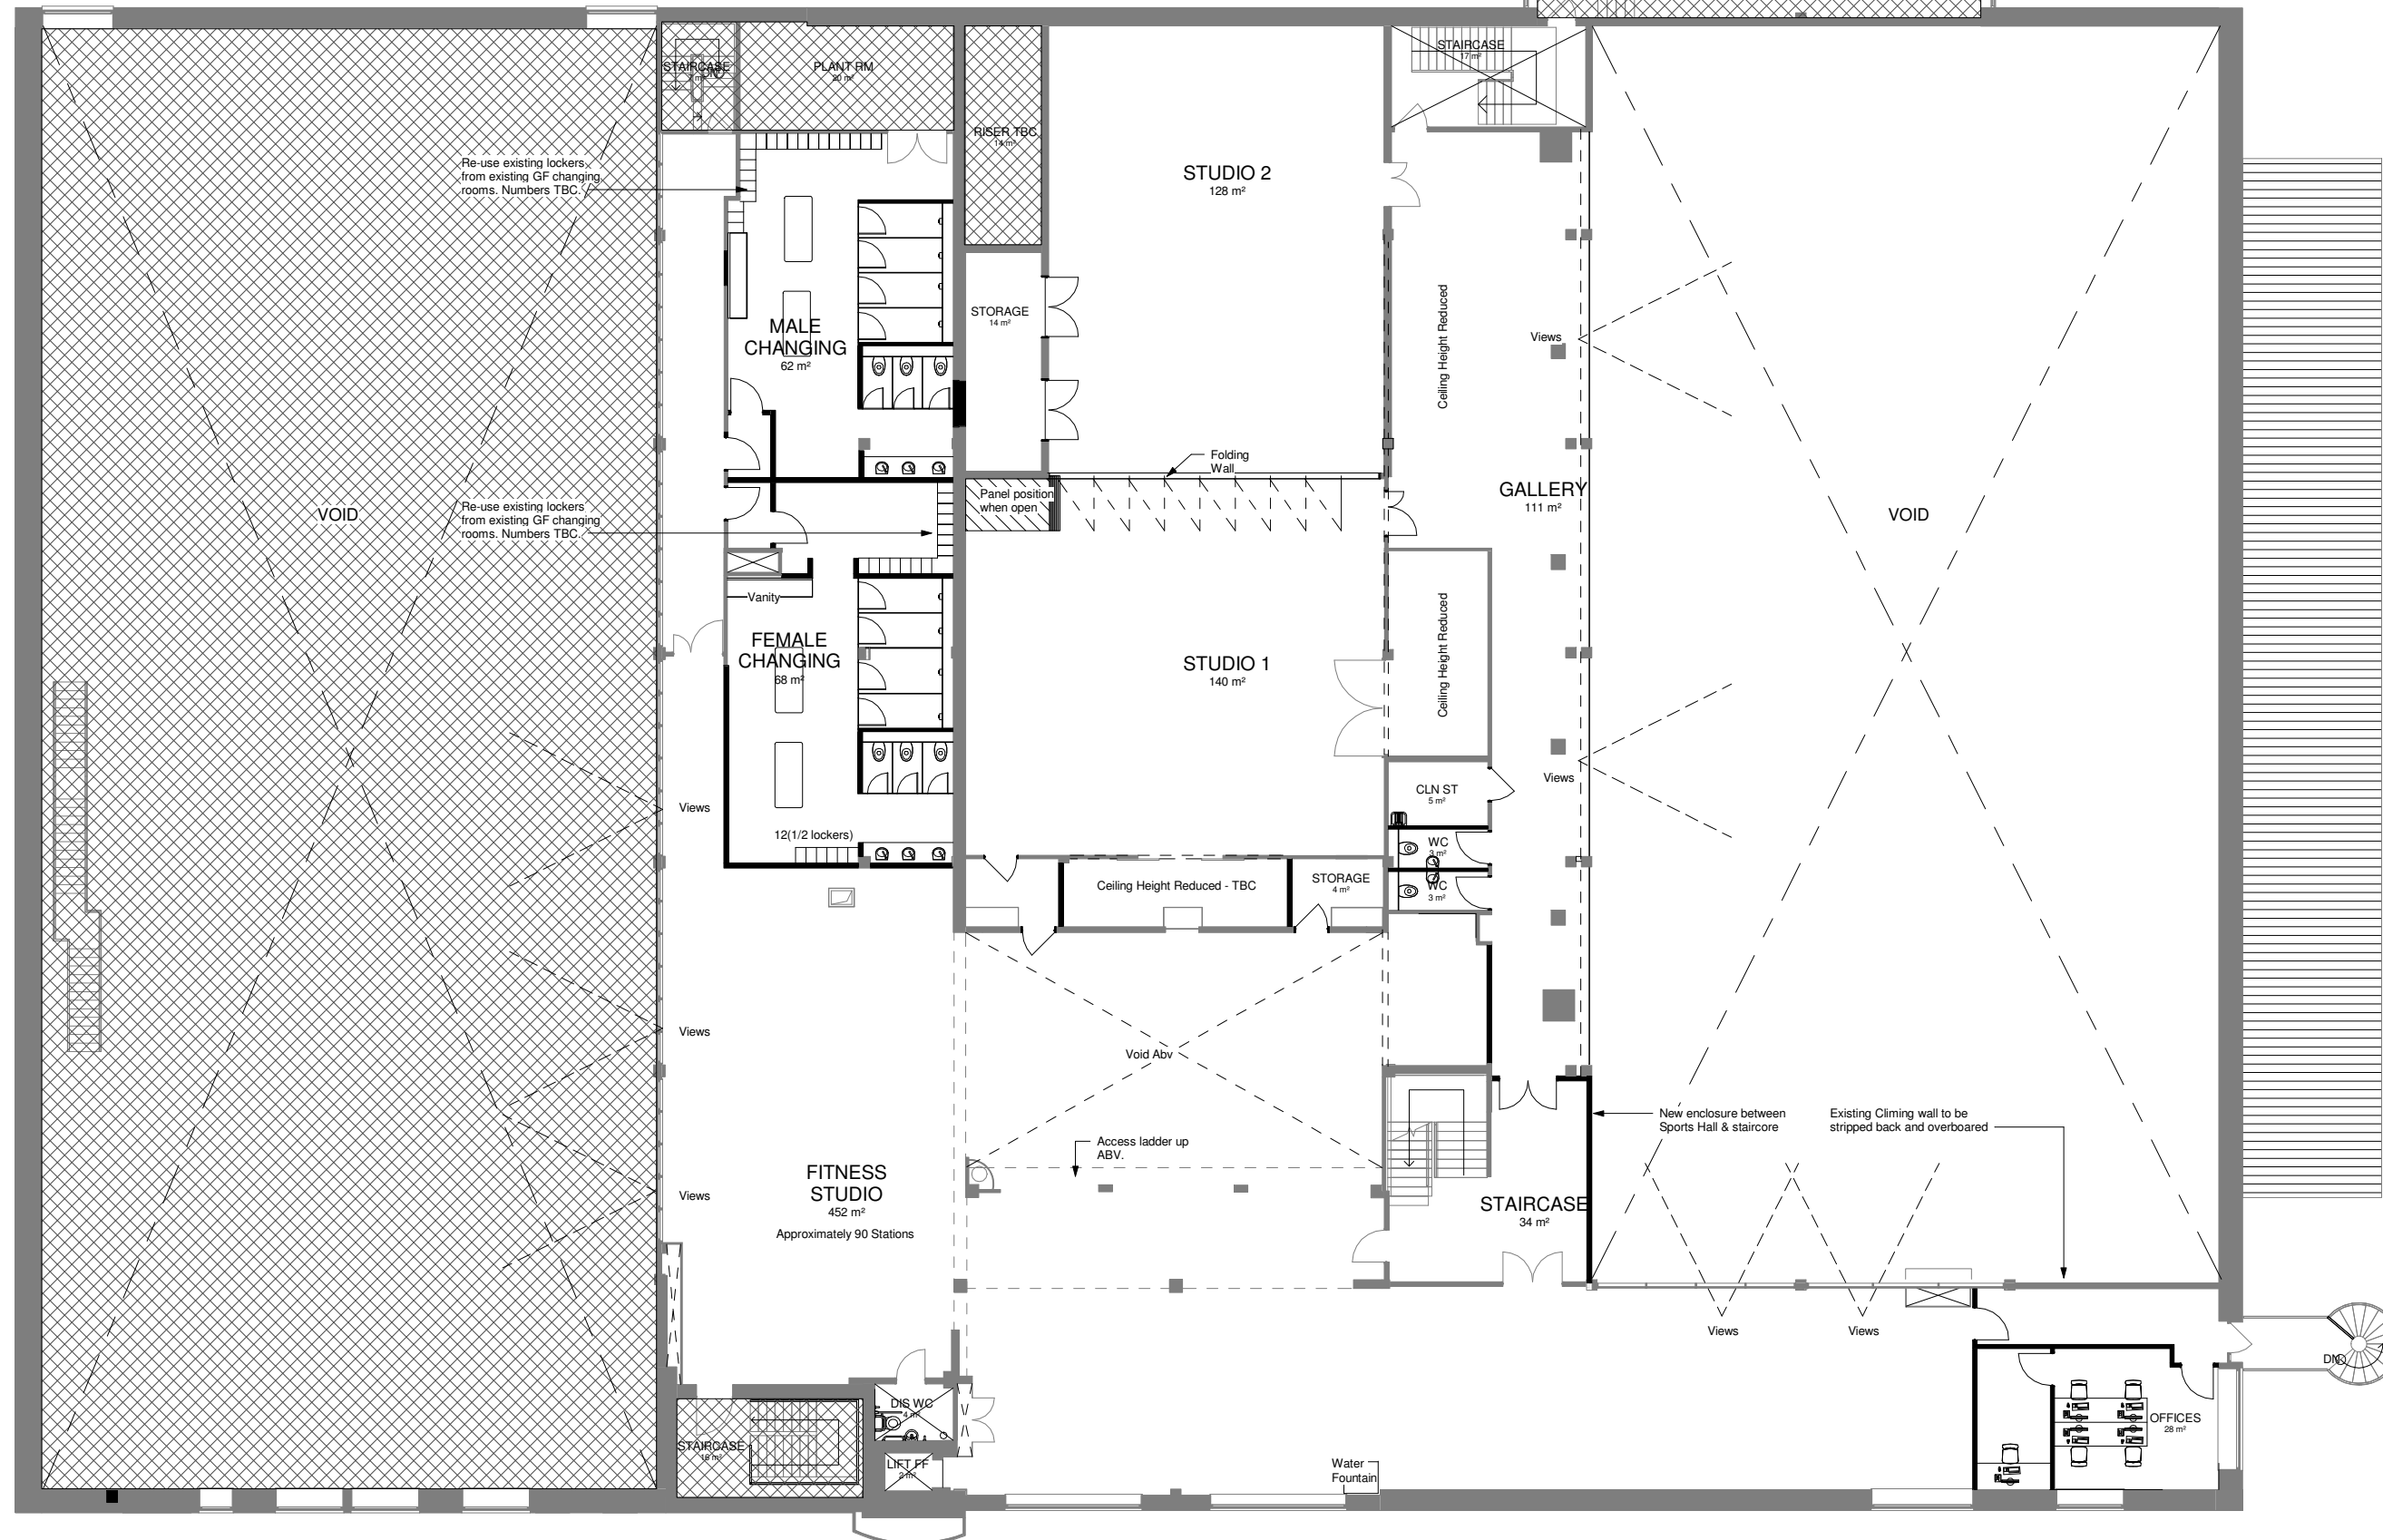

B	Amended layout - client comments	05/09/17		
A	Adjusted changing layout	22/09/17		
1	Cost Certainty Issue	26/10/17		
No.	Revision	Date	Chk	Auth

COST CERTAINTY

Saunders Boston ARCHITECTS

Eastern Gate House, 119 Newmarket Road, Cambridge CB5 5HA
T 01223 367733 E office@saundersboston.co.uk

Client Alliance Leisure	
Job HAVERHILL LEISURE CENTRE	
Drawing Proposed First Floor Plan	
Scales 1 : 100 @A1	Date 25/08/17
SBA Project Code 1524	Revision T1
project 1524	originator zone level type role number -SBA-XX-01-DR-A-12