


Eastern Relief Road Site Boundary 1:200



Metal Wire Mesh Fencing



Metal Palisade Security Fencing

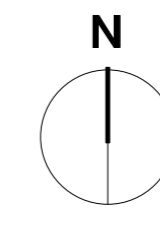


NOTES  
Do NOT scale this drawing - use only figured dimensions. Any discrepancy found between this drawing and any other project related information should be immediately highlighted to the Project Co-ordinator and this Office. Where items are being manufactured off site ensure all necessary dimensions are taken PRIOR to final manufacture. This drawing is Project specific and is NOT to be used for any other purpose or project without written approval.  
© COPYRIGHT RESERVED - NO unauthorized reproduction, in any form, is permitted. ANY alteration to this drawing outside this office is NOT permitted and will void any agreement between this office and any third party.

- KEY**
- Planning Application Boundary
  - - - TNS Plot Boundary
  - · · · · 1200mm Wire Mesh Fence Line
  - - - 2400mm Palisade Fence Line
  - - - Visibility Splays 2.4m x 43m (unless otherwise stated)
  - Lighting column position

Please read in conjunction with Andrew Hastings Landscape Consultants Ltd drawing No. 17.3038.01



Gas bottle chambers

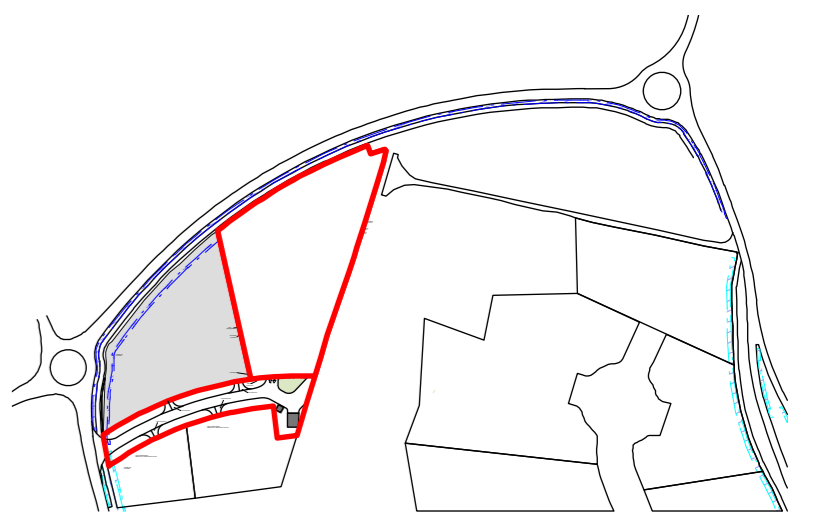

Key Plan

Rev	Issue Date	Amendment
P6	12/2/18	Visibility Splays and Lighting Columns
P5	08/02/18	Gas bottle chamber imagery
P4	05/02/18	Provision of PTW parking space and agricultural unloading zone. Materials to external areas. Fencing details.
P3	08/01/18	Amendments to access road
P2	11/12/17	Hard landscaping to north of site
P1	27/10/17	Planning Issue

## HOOPERS ARCHITECTS

Hoopers Architects  
5 Cromwell Court  
St Peter's Street  
Ipswich  
IP1 1XG

T: 01473 212646  
www.hoopersarchitects.co.uk

Project  
**TNS New Warehouse Development Plans**  
Bury St Edmunds

Client  
**Thurlow Nunn Standen Ltd**

Drawing  
**Proposed Site Plan**  
Suffolk Business Park - Plot 920

Scale 1:500@A1 Date 08/17 Job-Dwg-Rev No 3635-11-P6

File 3635 WF Drawn AP Checked Stage Planning

Site Plan 1:500