
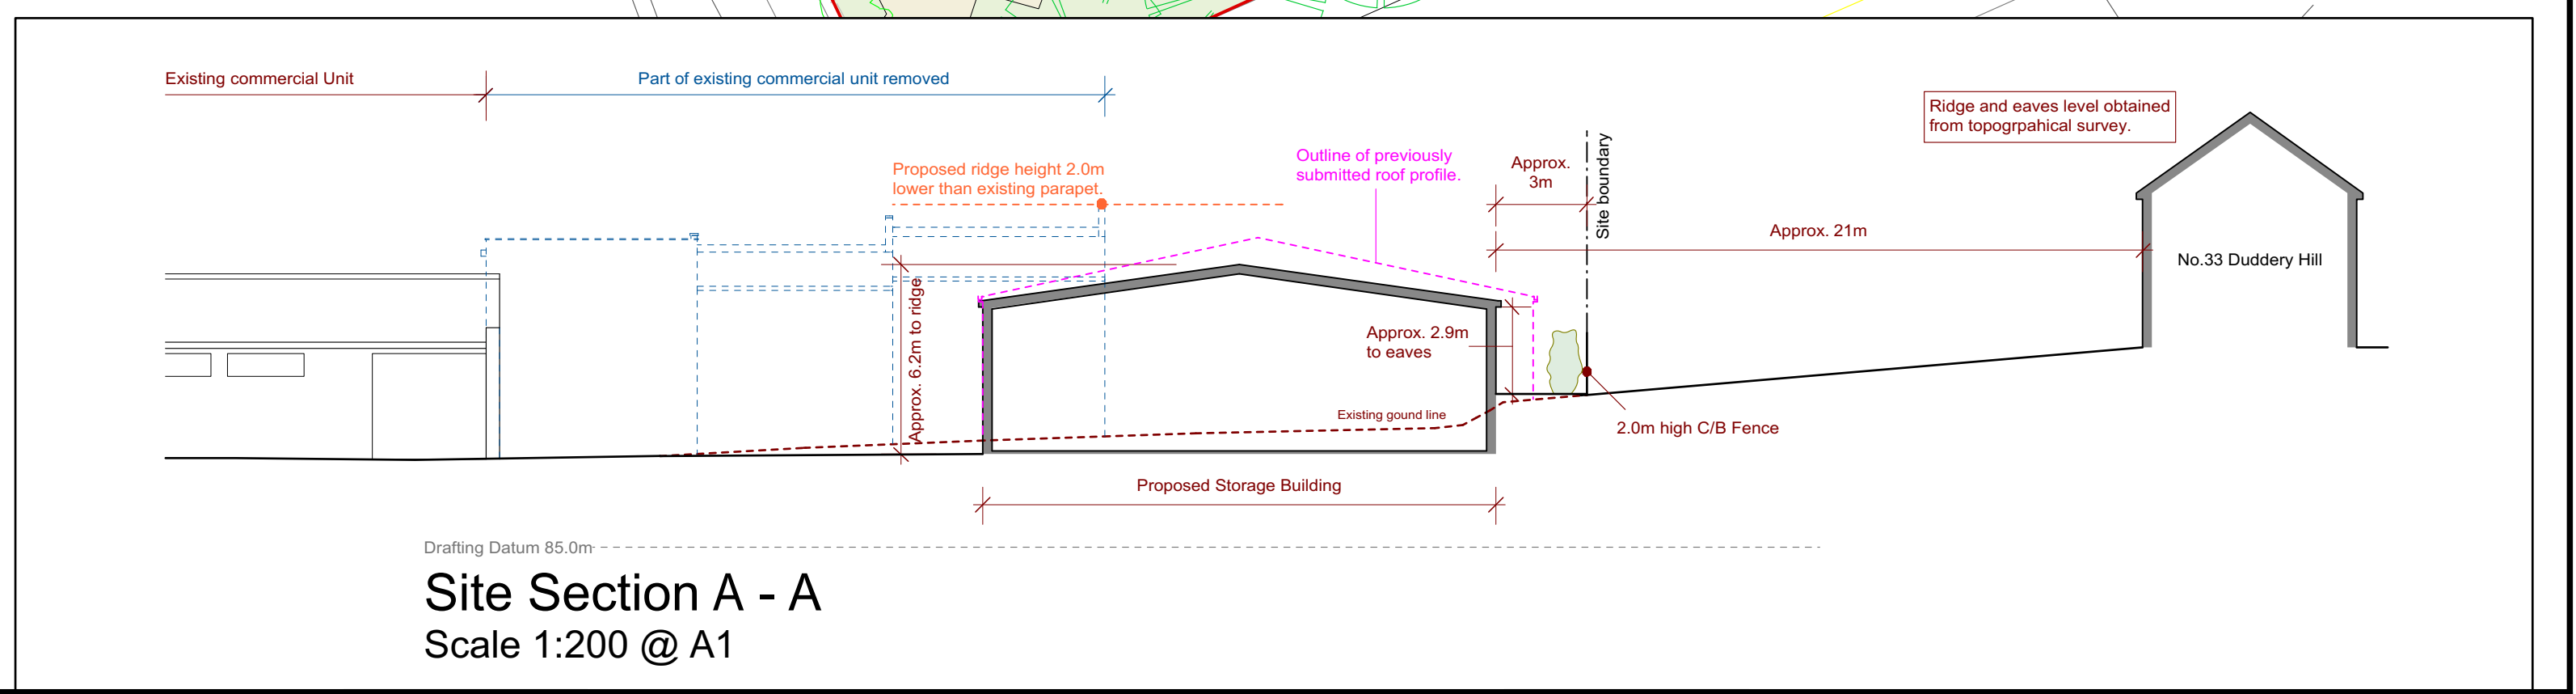
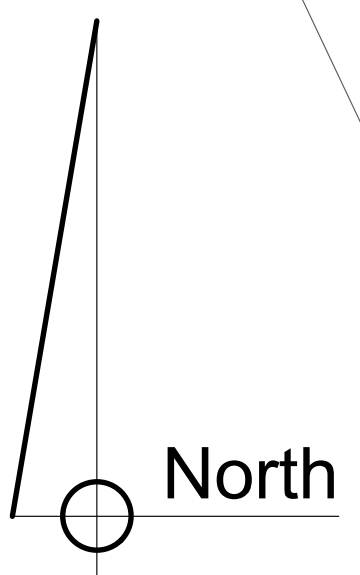


Proposed Site Plan
Scale 1:200 @ A1

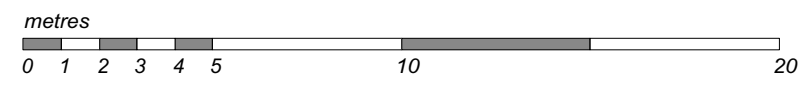

Site Section A - A
Scale 1:200 @ A1


Contractor is responsible for all setting out and must check dimensions on site before work is put in hand. Written dimensions only to be taken, this drawing must not be scaled.

JAP Architects to be immediately notified of suspected omissions or discrepancies. ©

Revisions		
A	Revised to clients requirements	08.10.18
B	Minor amendments for Planning Application.	16.10.18
C	Building height & depth reduced following meeting with neighbours.	26.11.18



J·A·P ARCHITECTS
 29A HIGH STREET, CLARE, SUDBURY, SUFFOLK, CO10 8NY
 TELEPHONE (01787) 279490 - E-MAIL enquiries@japarchitects.co.uk
 WEB www.japarchitects.co.uk

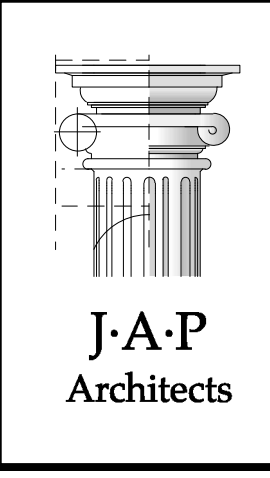Project	Alterations to existing building and new storage facility at Rookwood Way for Bradnam Joinery		
Title	Proposed Site Plan and Site Section.		
Scale	1 : 200/1250 @ A1	Date	August 2018
Revisions	A	B	C
Drawing No.	18012-02		