

Contractor to check dimensions and notify any discrepancies or errors to the company immediately

Index Revision Date


Rev A - Scheme amended to 9 units 04.10.18




EXISTING FLATS ON ADJACENT PLOT

EXISTING GARAGE TO BE DEMOLISHED


EXISTING DWELLING TO BE DEMOLISHED

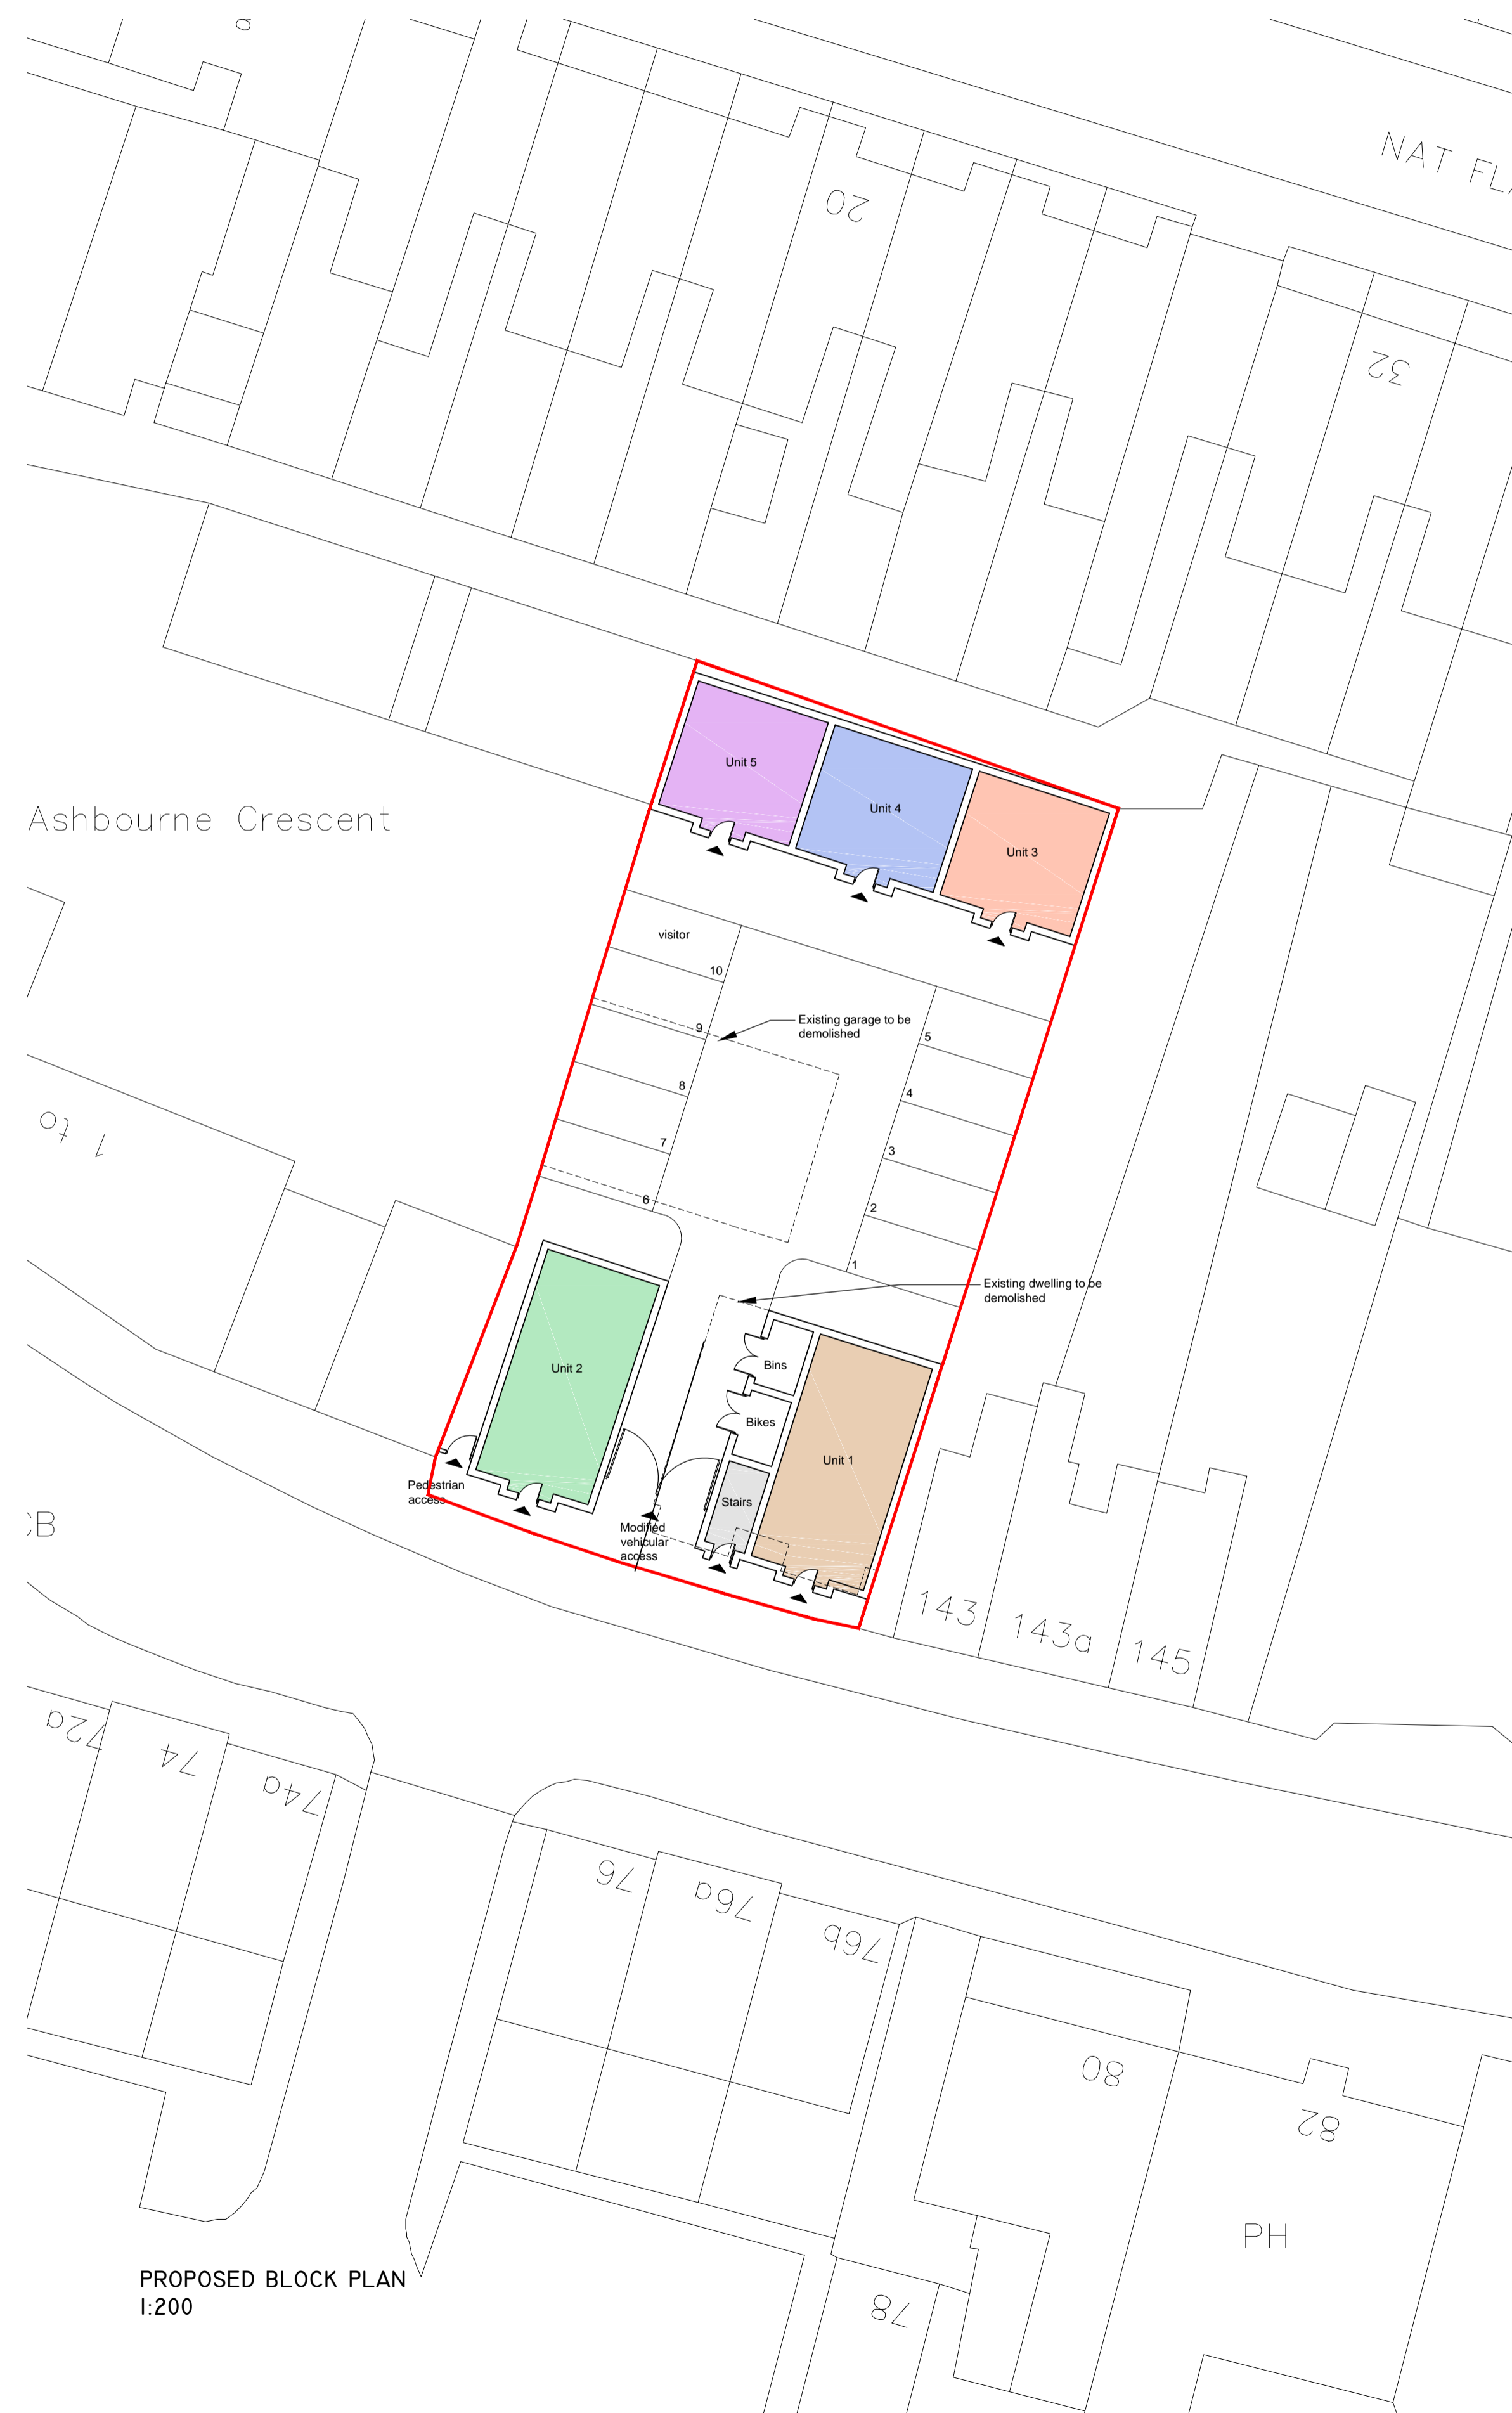

PROPOSED BLOCK PLAN  
1:200

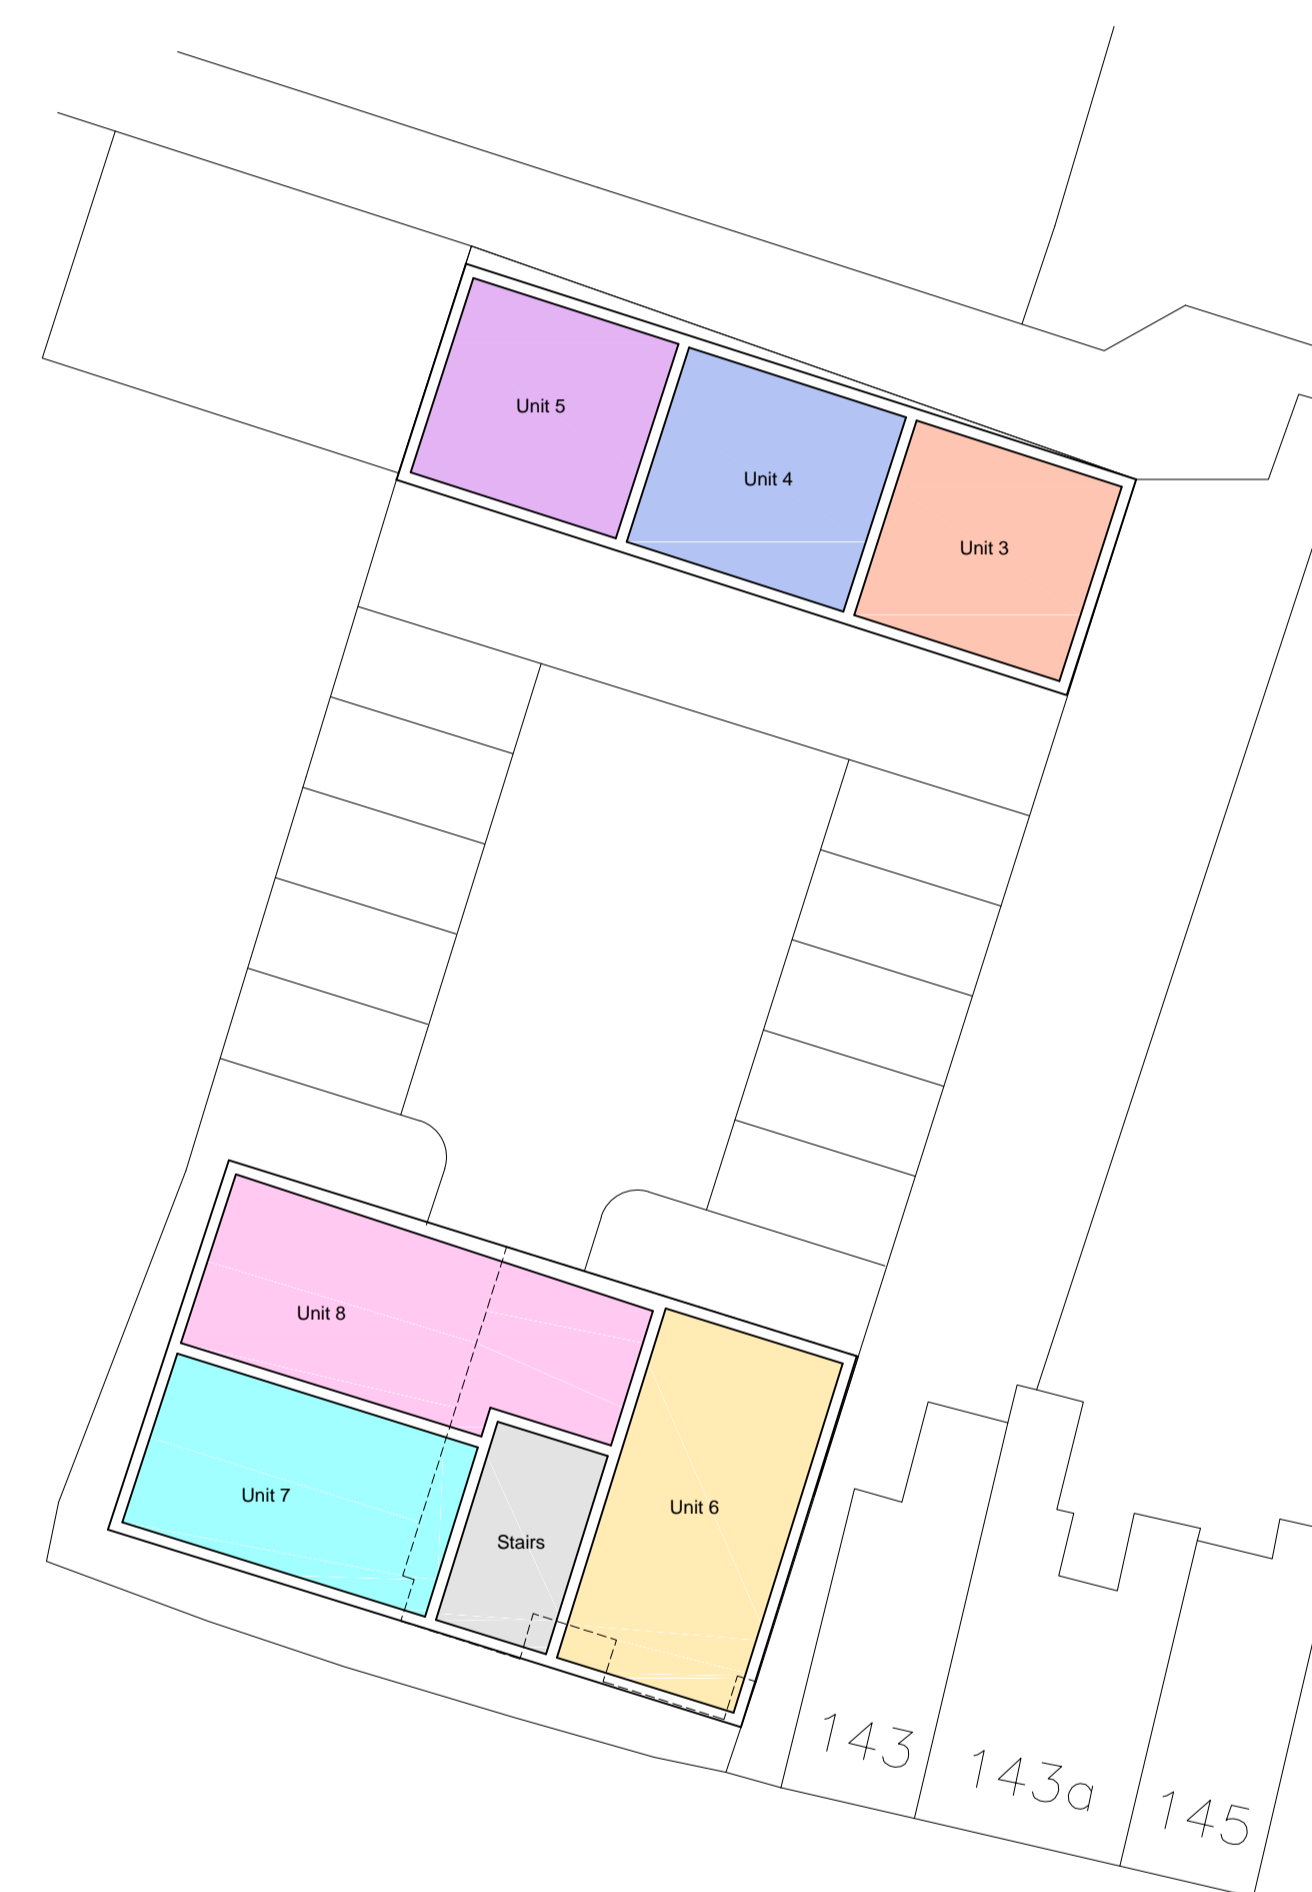


PROPOSED FIRST FLOOR PLAN  
1:200

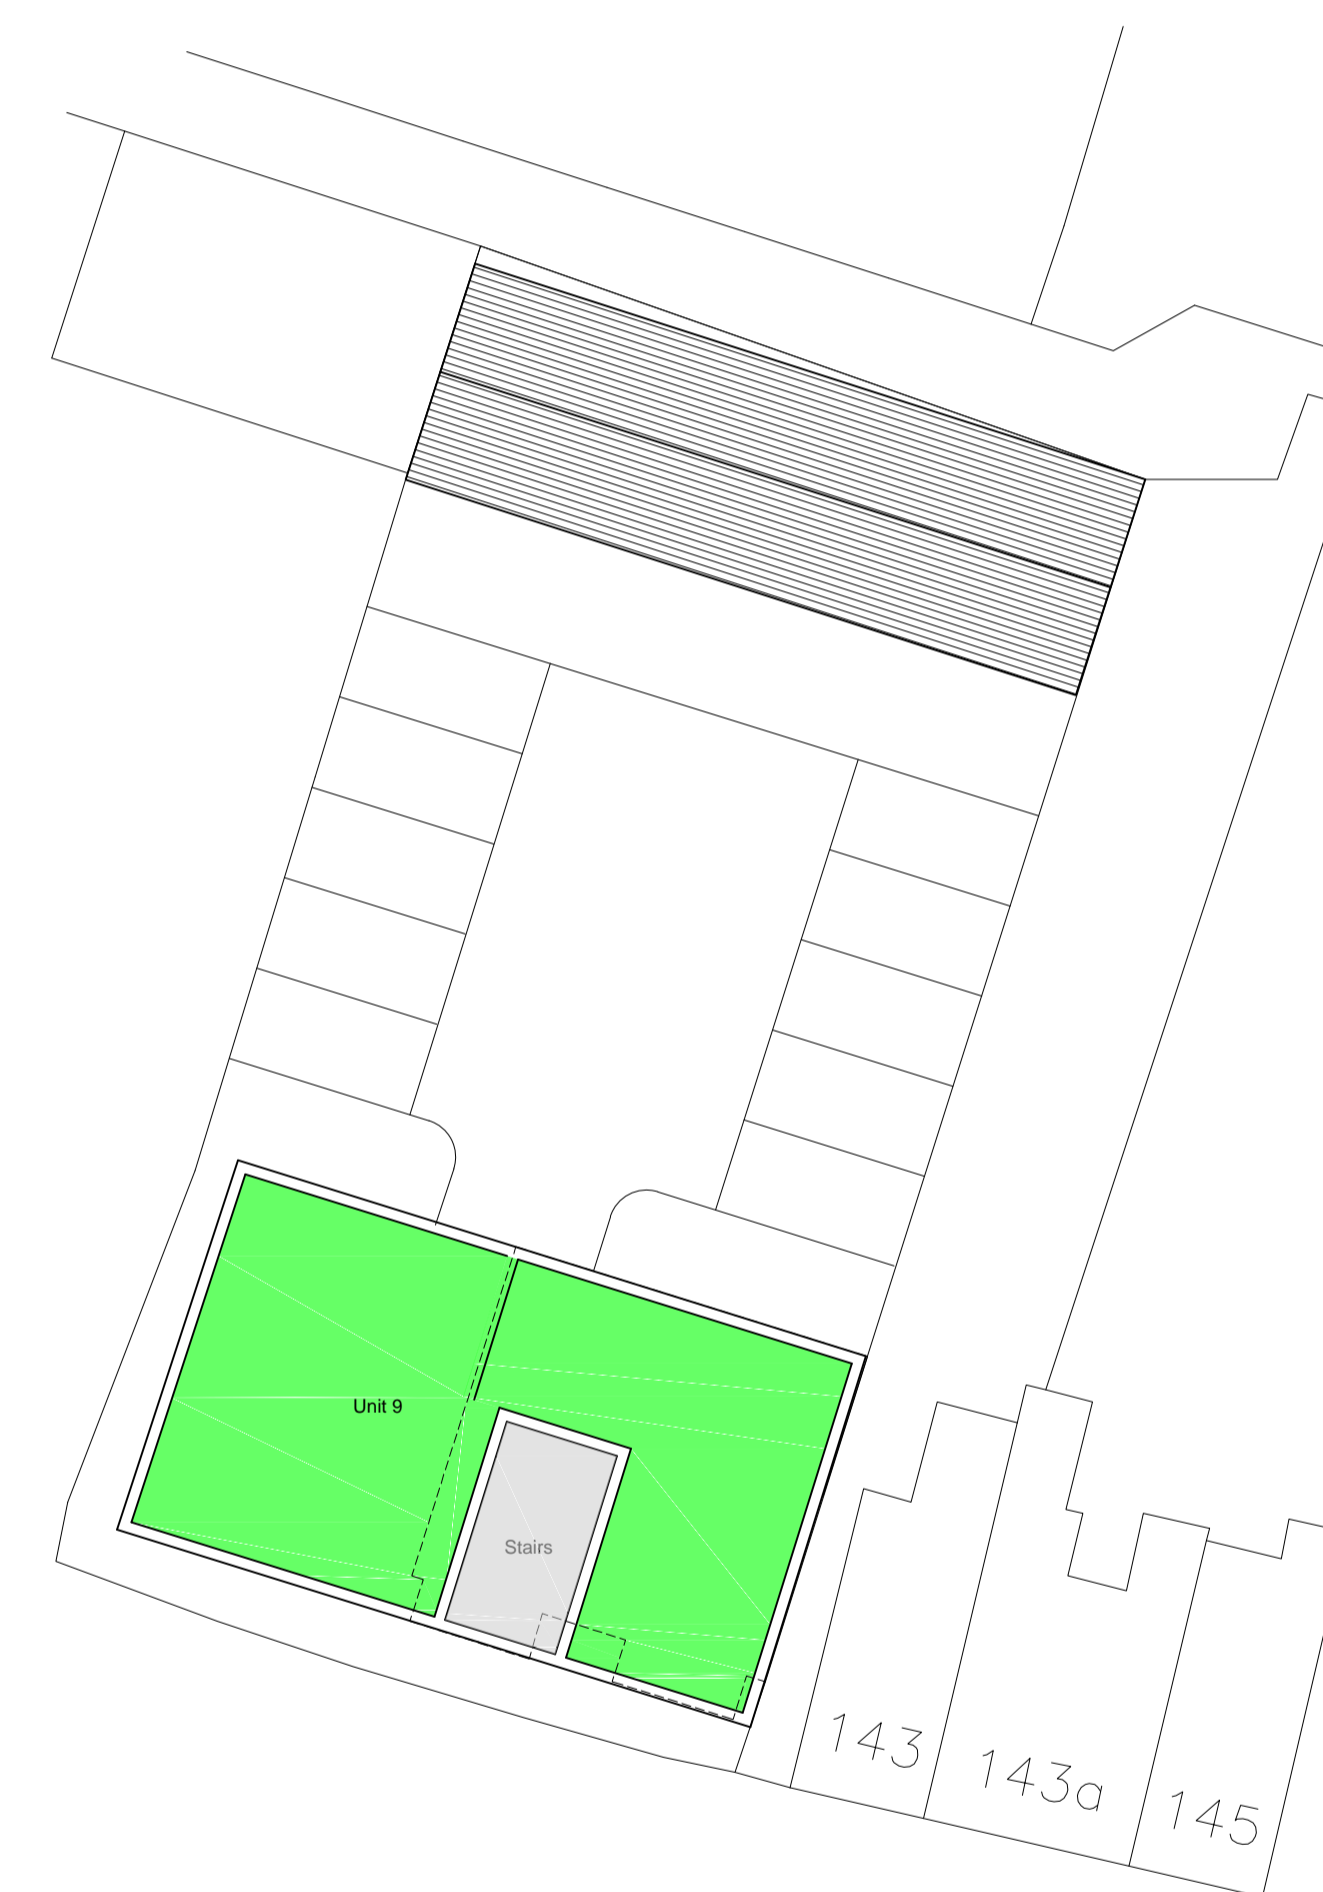

PROPOSED SECOND FLOOR PLAN  
1:200

**ILLUSTRATIVE LAYOUT**

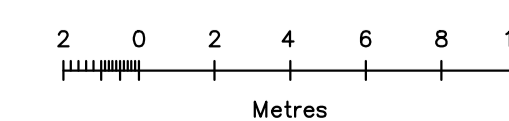

**PROJECT**  
PROPOSAL FOR 9 NEW DWELLINGS  
141 ALL SAINTS ROAD  
NEWMARKET  
CB8 8HH

**CLIENT**  
MR K. BOYLE

**TITLE**  
ILLUSTRATIVE BLOCK PLAN

**DRAWN** SP **CHECKED** DB

**DATE** SEPT 18

**SCALE** 1:200@A1

**DRG NO** 1911/02

**REVISIONS** A

LYNWOOD ASSOCIATES LTD



ARCHITECTURE - PROJECT MANAGEMENT

LYNWOOD HOUSE MURRAY PARK  
NEWMARKET SUFFOLK CB8 9BU

TEL (01638)661044 FAX (01638)661080  
E-MAIL INFO@LYNWOODASSOCIATES.CO.UK  
WWW.LYNWOODASSOCIATES.CO.UK