

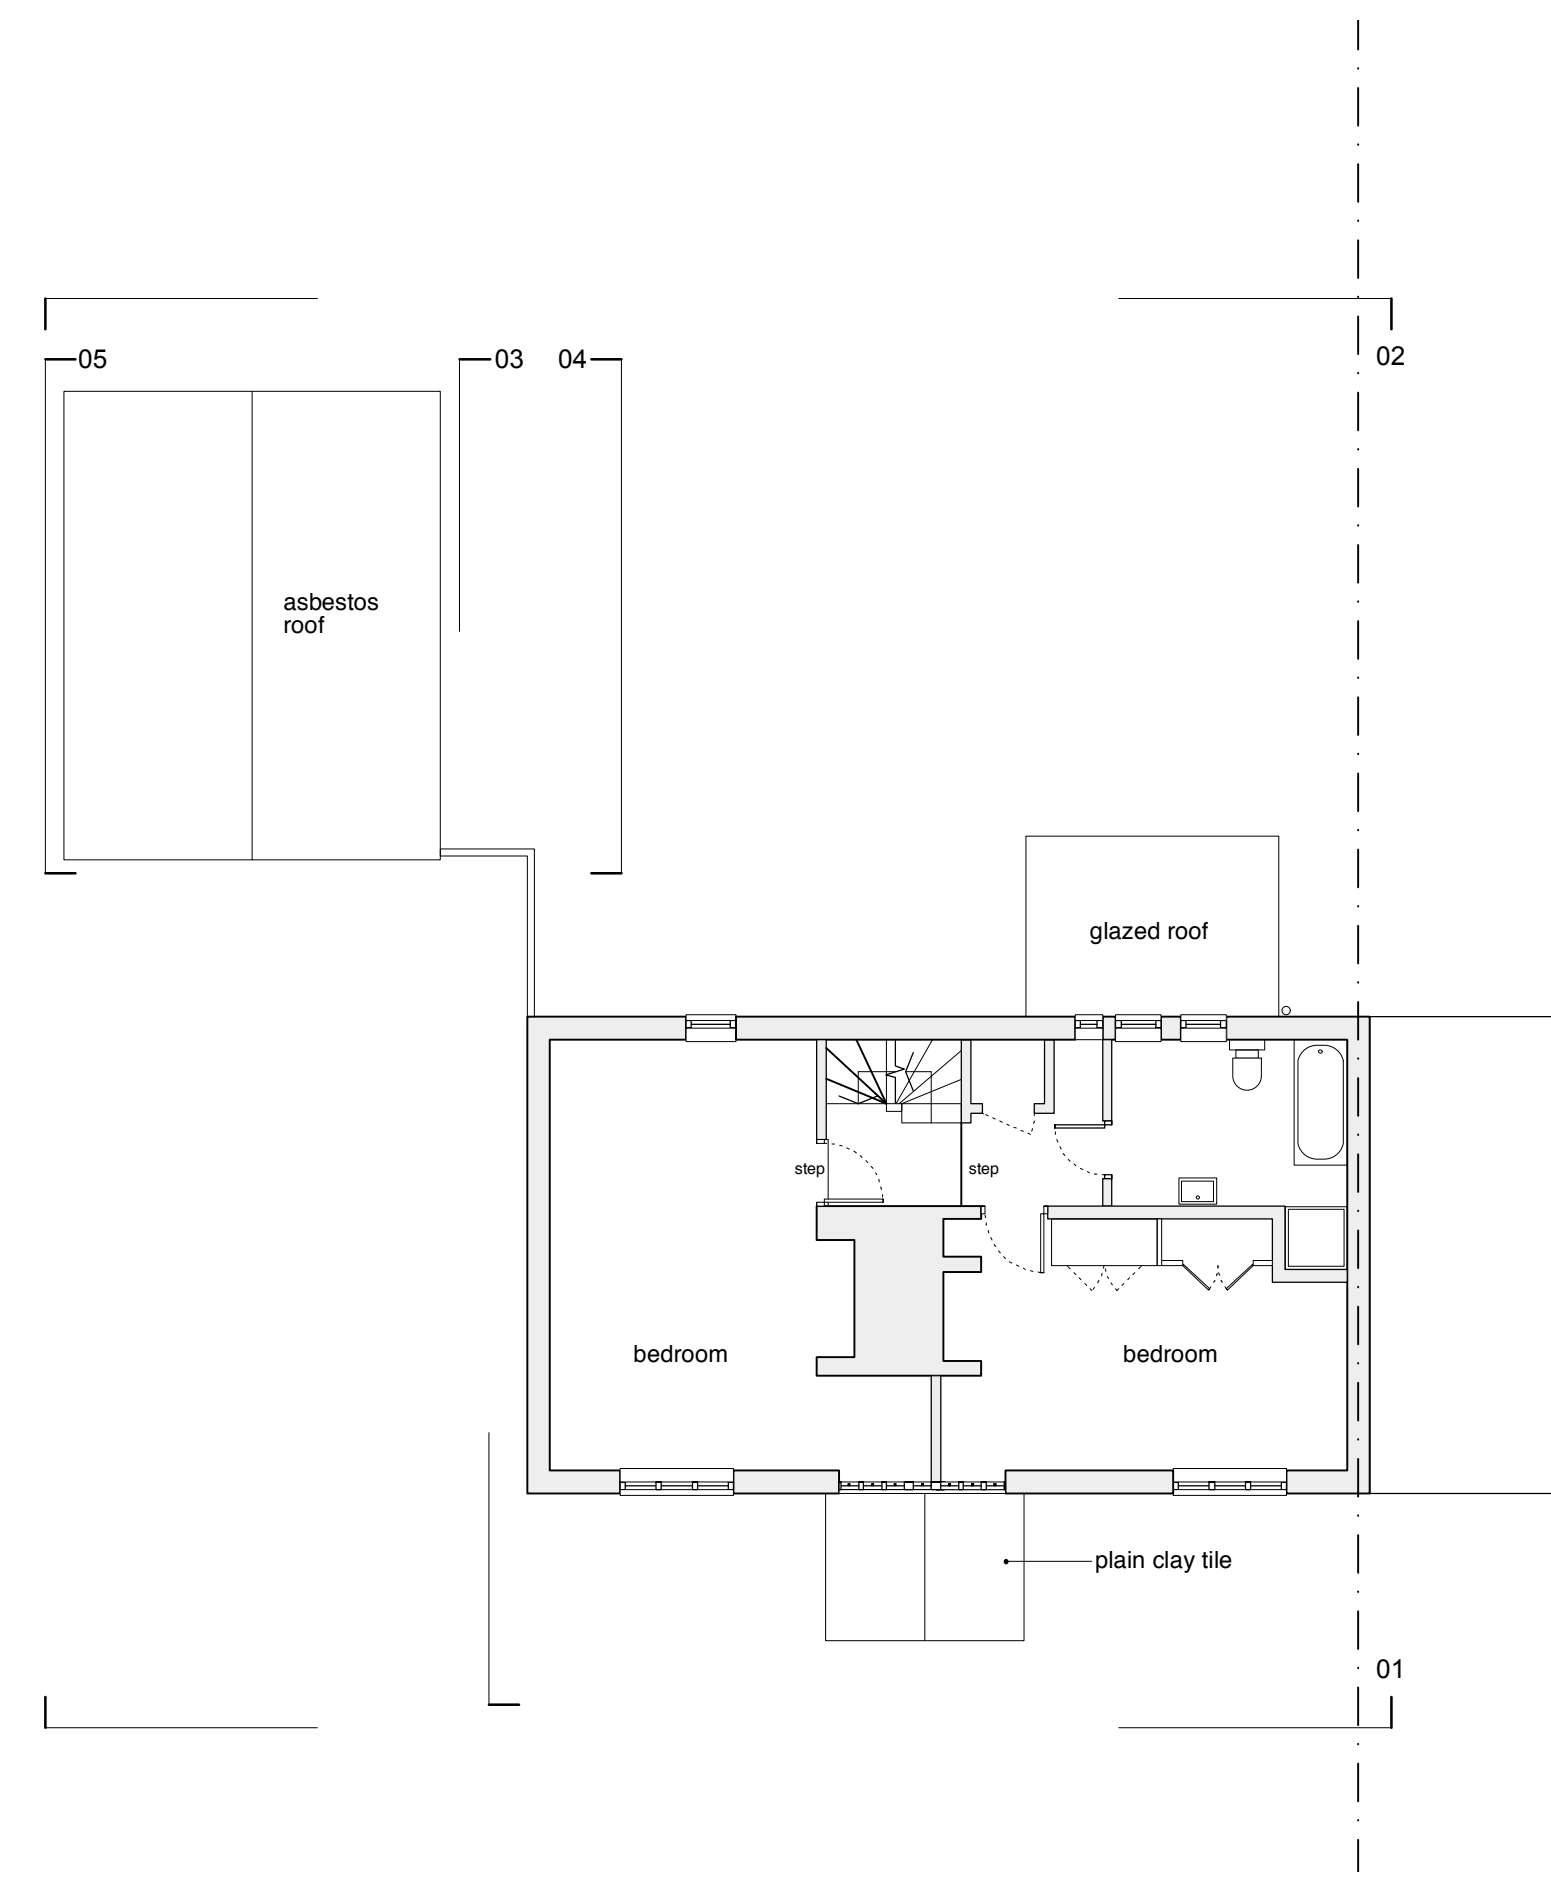



Existing Ground Floor Plan
scale 1:100

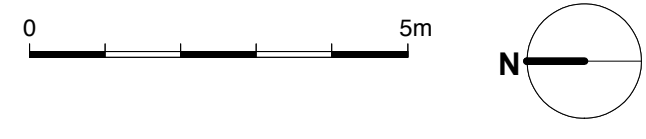

Existing First Floor Plan
scale 1:100

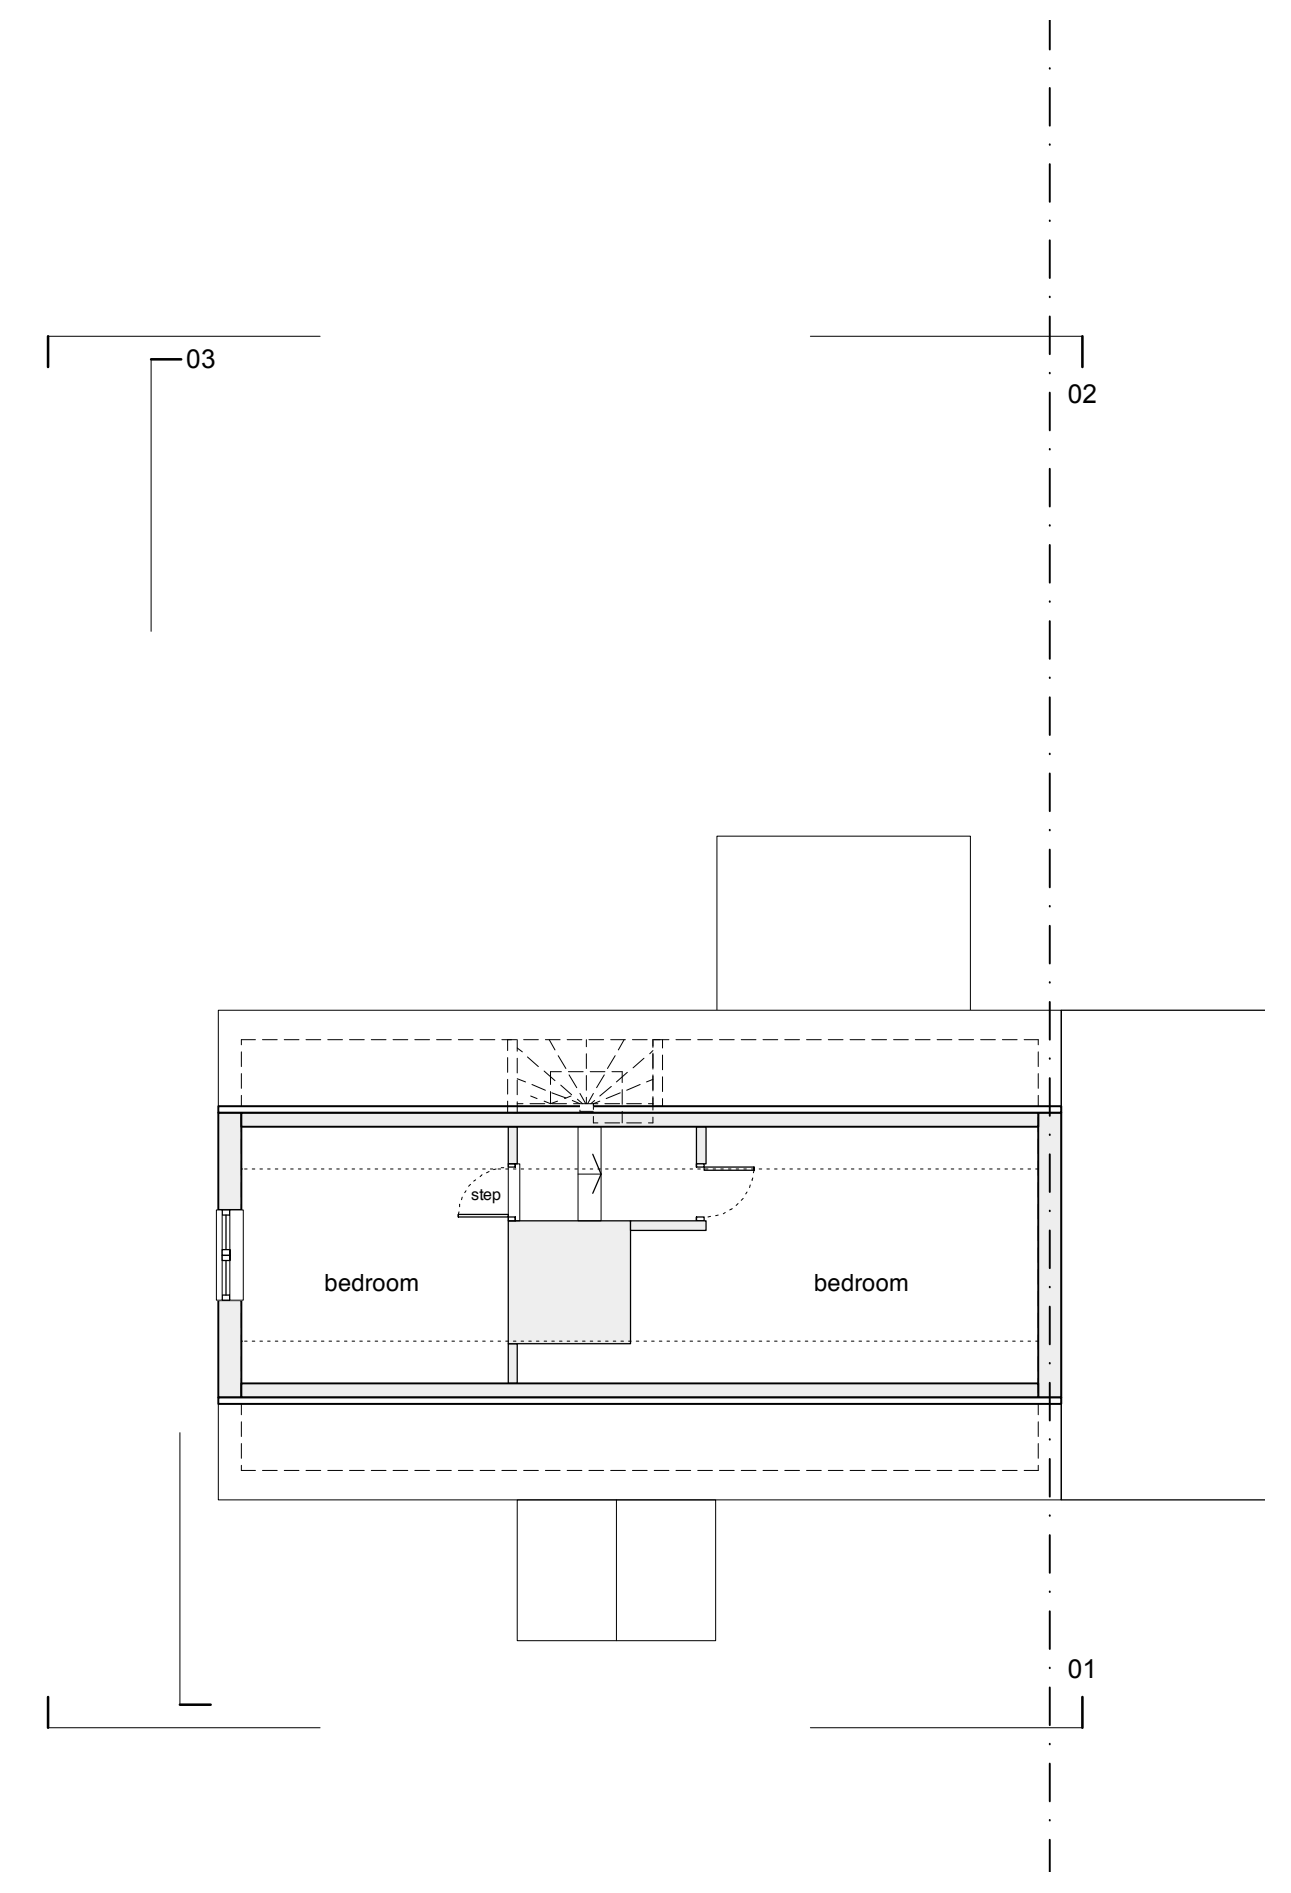



Existing Second Floor Plan
scale 1:100

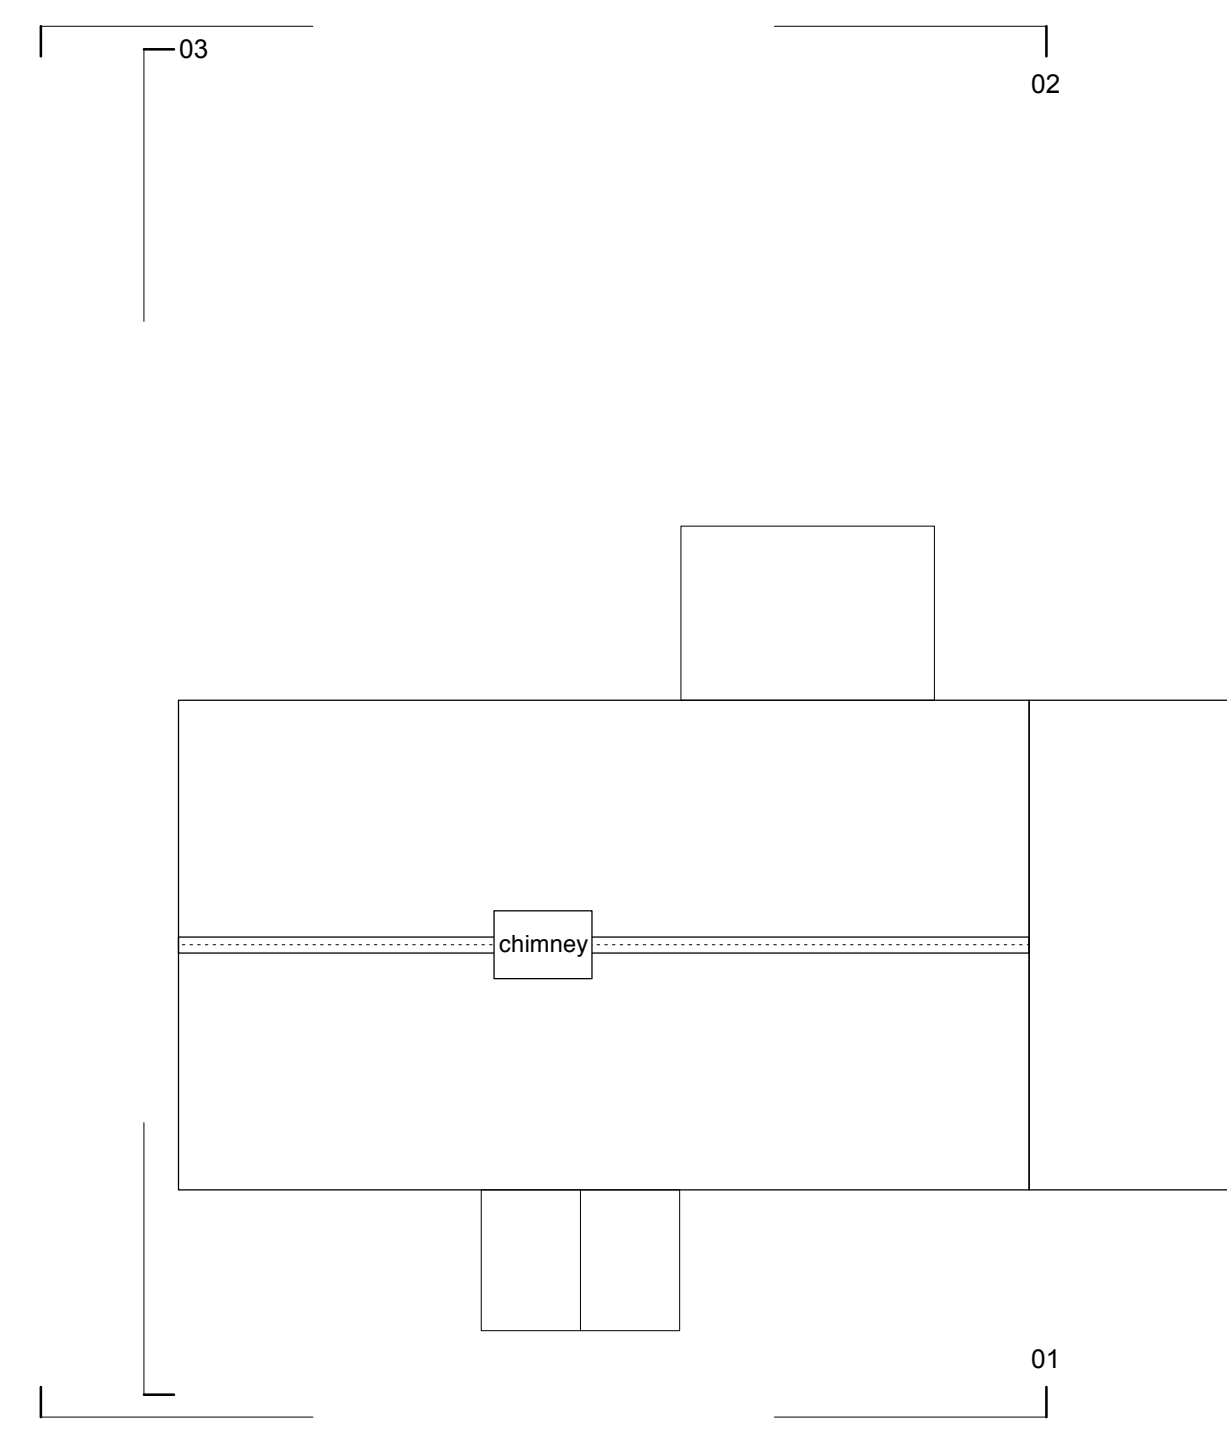


Existing Roof Plan
scale 1:100



Existing Block Plan
scale 1:500

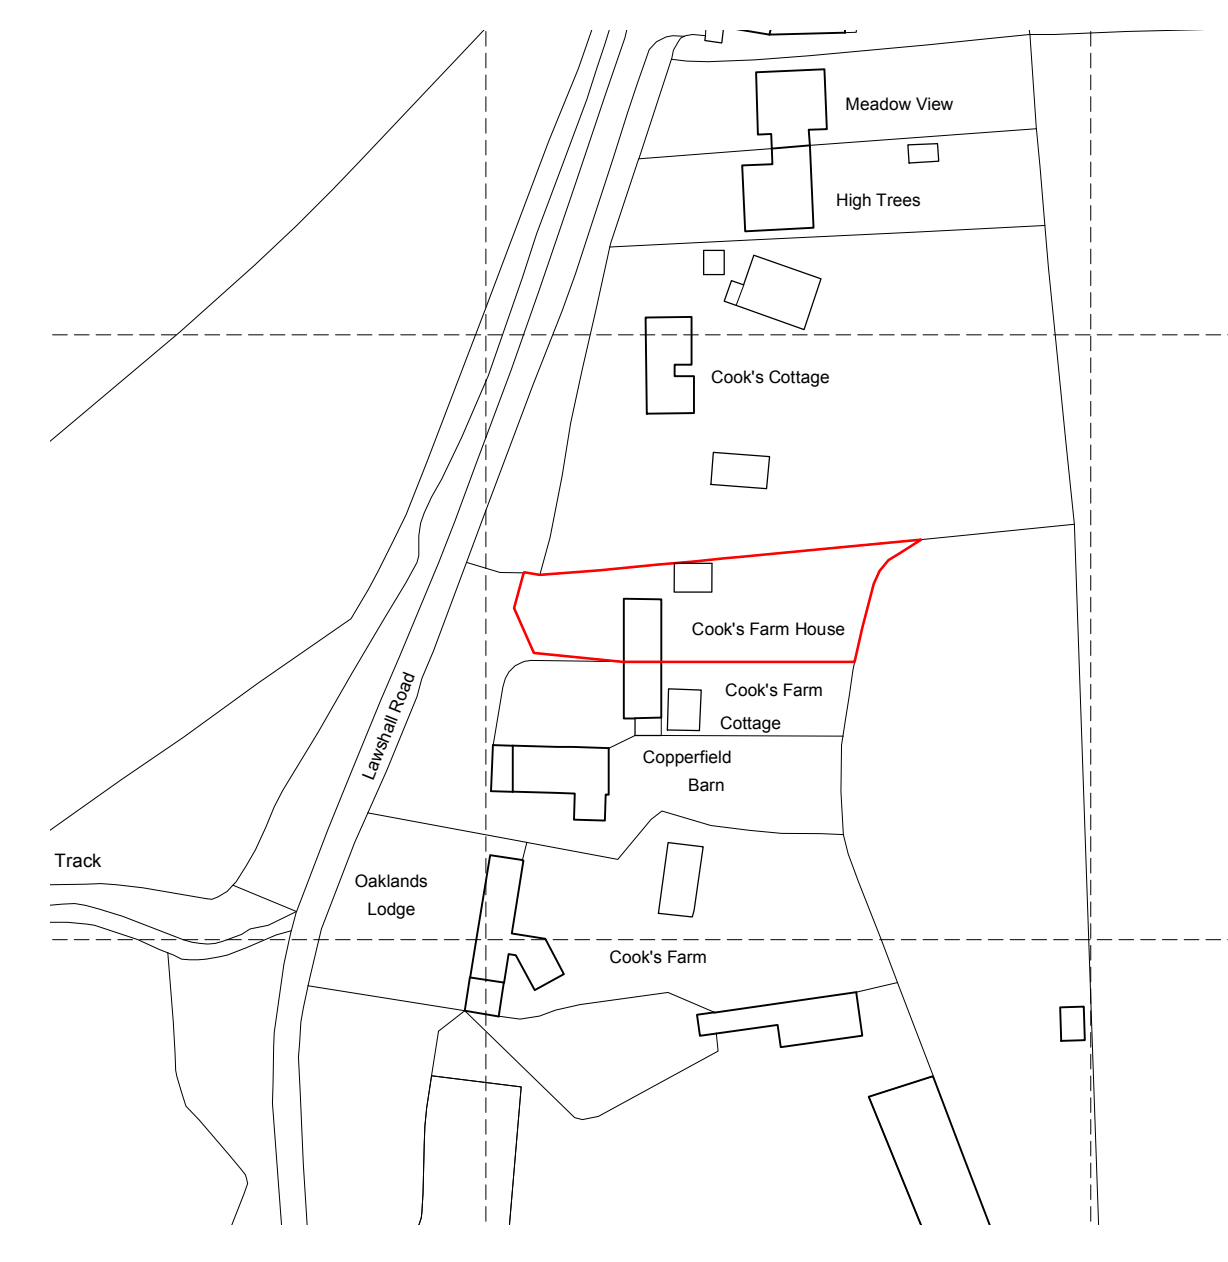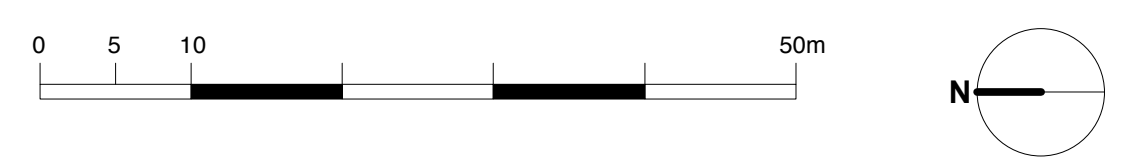

Location Plan
scale 1:1250

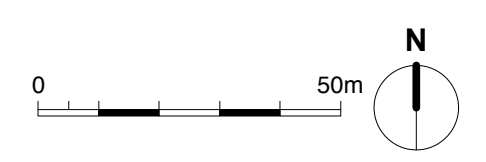

NOTE
 1. Do not scale from this drawing (for planning purposes only).
 2. All dimensions to be checked on site by the contractor and such dimensions to be his responsibility (work to figured dimensions only).
 3. Report all drawing errors, omissions and discrepancies to the architect.
 4. This document may be issued in an uncontrolled CAD format to enable others to use it as background information to make alterations and/or additions. In that instance the file will be accompanied by a PDF version.
 5. Heights of adjacent buildings established through survey, heights of distant buildings based on Zmap survey to an accuracy of +/- 500mm.
 6. This drawing is copyright of Joseph Hardy and should only be reproduced with permission.

-	29.01.17	Planning Issue
-	23.11.16	First Issue

rev	date	description
location		

client
Mr & Mrs P Baker

project
Cooks Farmhouse, Lawshall Road,
Hawstead, Suffolk, IP29 5NR

drawing title
Location Plan & Existing Plans

Joseph Hardy | design & heritage

31 Dakyn Drive, Stock, Ingatstone, Essex CM4 9TA
 t: 01277 840981
 e: info@josephhardy.co.uk

status	Planning
drawn	checked
KN	-
project	building element
059CF	-
date	date
-	08.10.16
scale	scale
-	1:100 @ A1 and as marked
drawing no	revision
E100	-