


**Outline Application (all matters reserved)  
for 1no. dwelling and installation of a dropped  
kerb at 9, Glebe Close, Ingham, IP31 1NL**

**SITE PLAN**

Date: 17th August 2020 Scale: 1:500 @A4 Drawing Number: SP2

This plan is extracted from the Ordnance Survey map with permission under  
Land Planning Associates' licence 100002161. Crown Copyright.

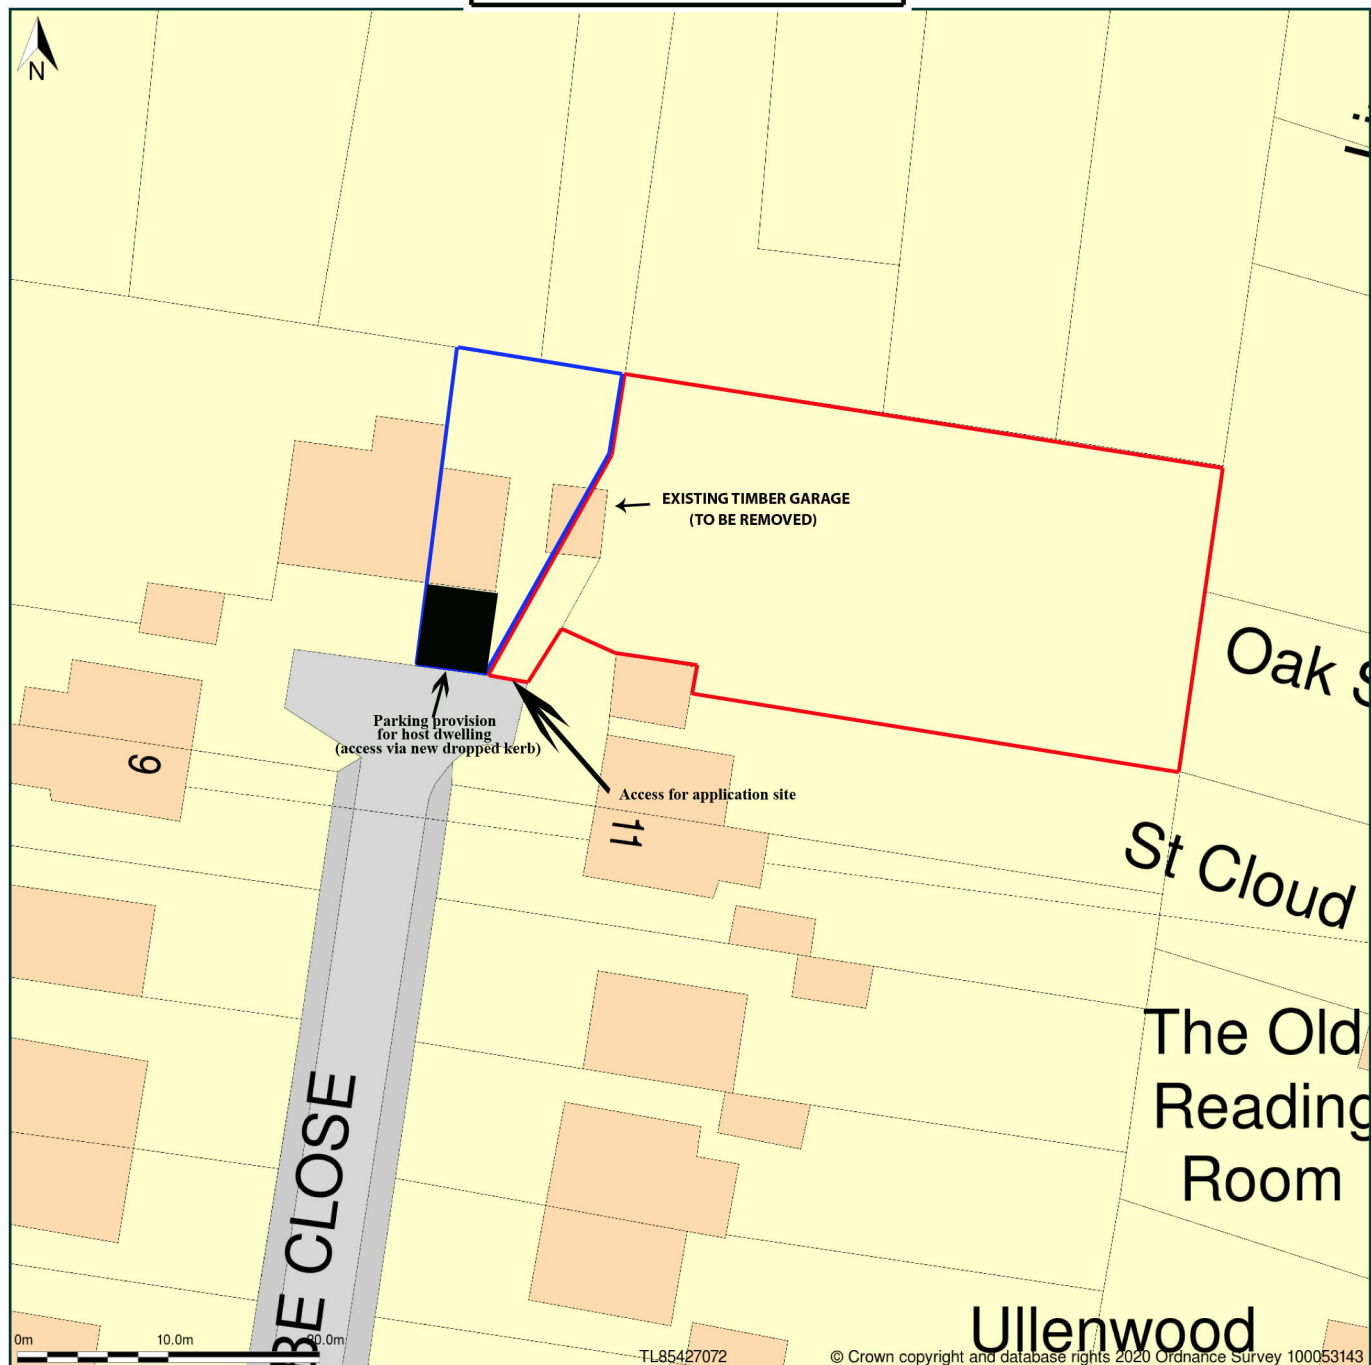

Block Plan shows area bounded by: 585383.2, 270680.62 585473.2, 270770.62 (at a scale of 1:500), OSGridRef: TL85427072. The representation of a road, track or path is no evidence of a right of way. The representation of features as lines is no evidence of a property boundary.

Produced on 25th Jun 2020 from the Ordnance Survey National Geographic Database and incorporating surveyed revision available at this date. Reproduction in whole or part is prohibited without the prior permission of Ordnance Survey. © Crown copyright 2020. Supplied by [www.buyaplan.co.uk](http://www.buyaplan.co.uk) a licensed Ordnance Survey partner (100053143). Unique plan reference: #00527438-06FED5

Ordnance Survey and the OS Symbol are registered trademarks of Ordnance Survey, the national mapping agency of Great Britain. Buy A Plan logo, pdf design and the [www.buyaplan.co.uk](http://www.buyaplan.co.uk) website are Copyright © Pass Inc Ltd 2020