


1. Car parking spaces for holiday cottage including space suitable for wheelchair parking.
2. Existing gates to farmyard.
3. Laurel hedging trimmed to approx. 1500mm high.
4. New gate in existing fence for access to holiday cottage.
5. Holiday Cottage.
6. Paved Patio Area.
7. Existing trimmed laurel hedge.
8. Redcastle Farm Cottage.
9. Barns
10. Dotted line indicates Cart Lodge burnt down in 2019.

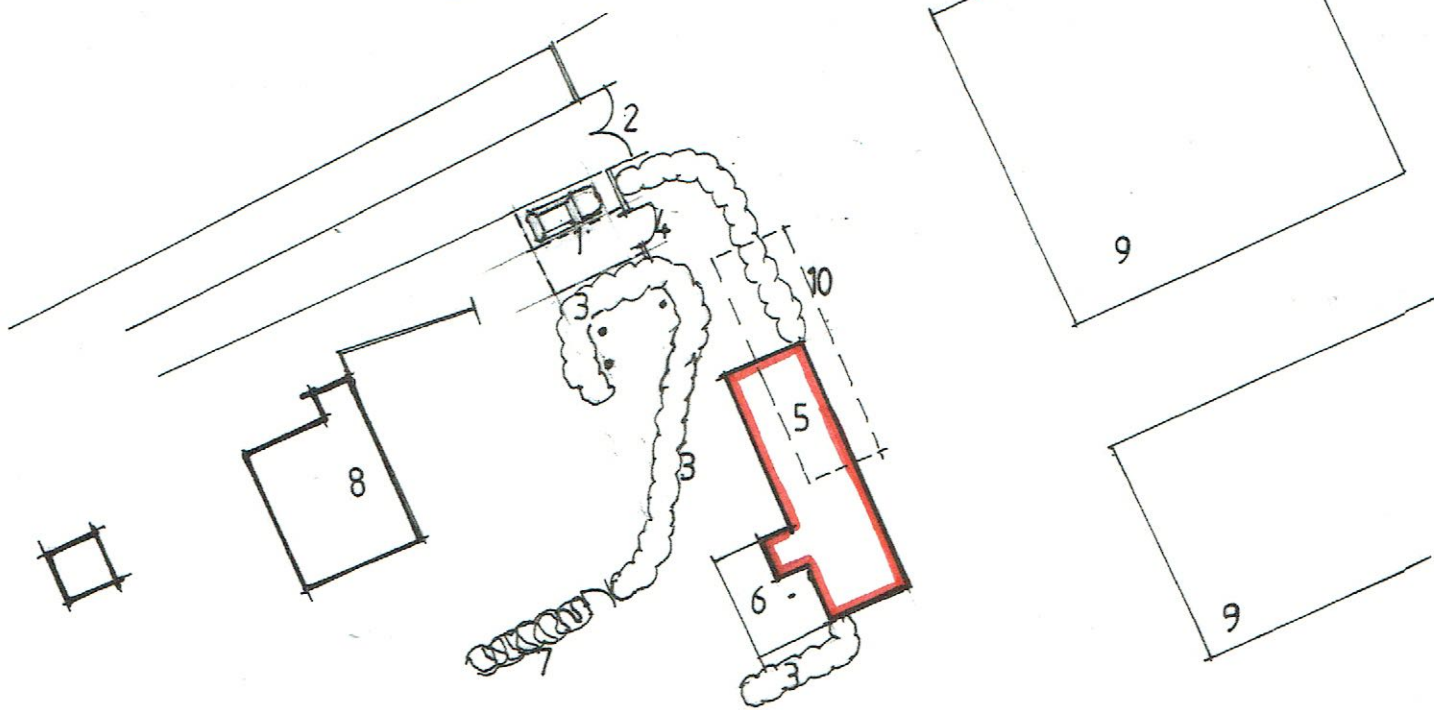

Tel: 01349 232617  
 henrypainter@btinternet.com

**henry painter**  
 Dip. Arch., R.I.B.A.  
 IHBC, AABC  
 chartered architect

REDCASTLE FARM  
 BRAND ROAD, GREAT BARTON  
 BURY ST. EDMUNDS IP31 2PZ

Proposed Holiday Cottage

Site Plan

Scale: 1:500  
 Drawing: 542.1 August, 2020