



Proposed Street Scene Elevation 1:100

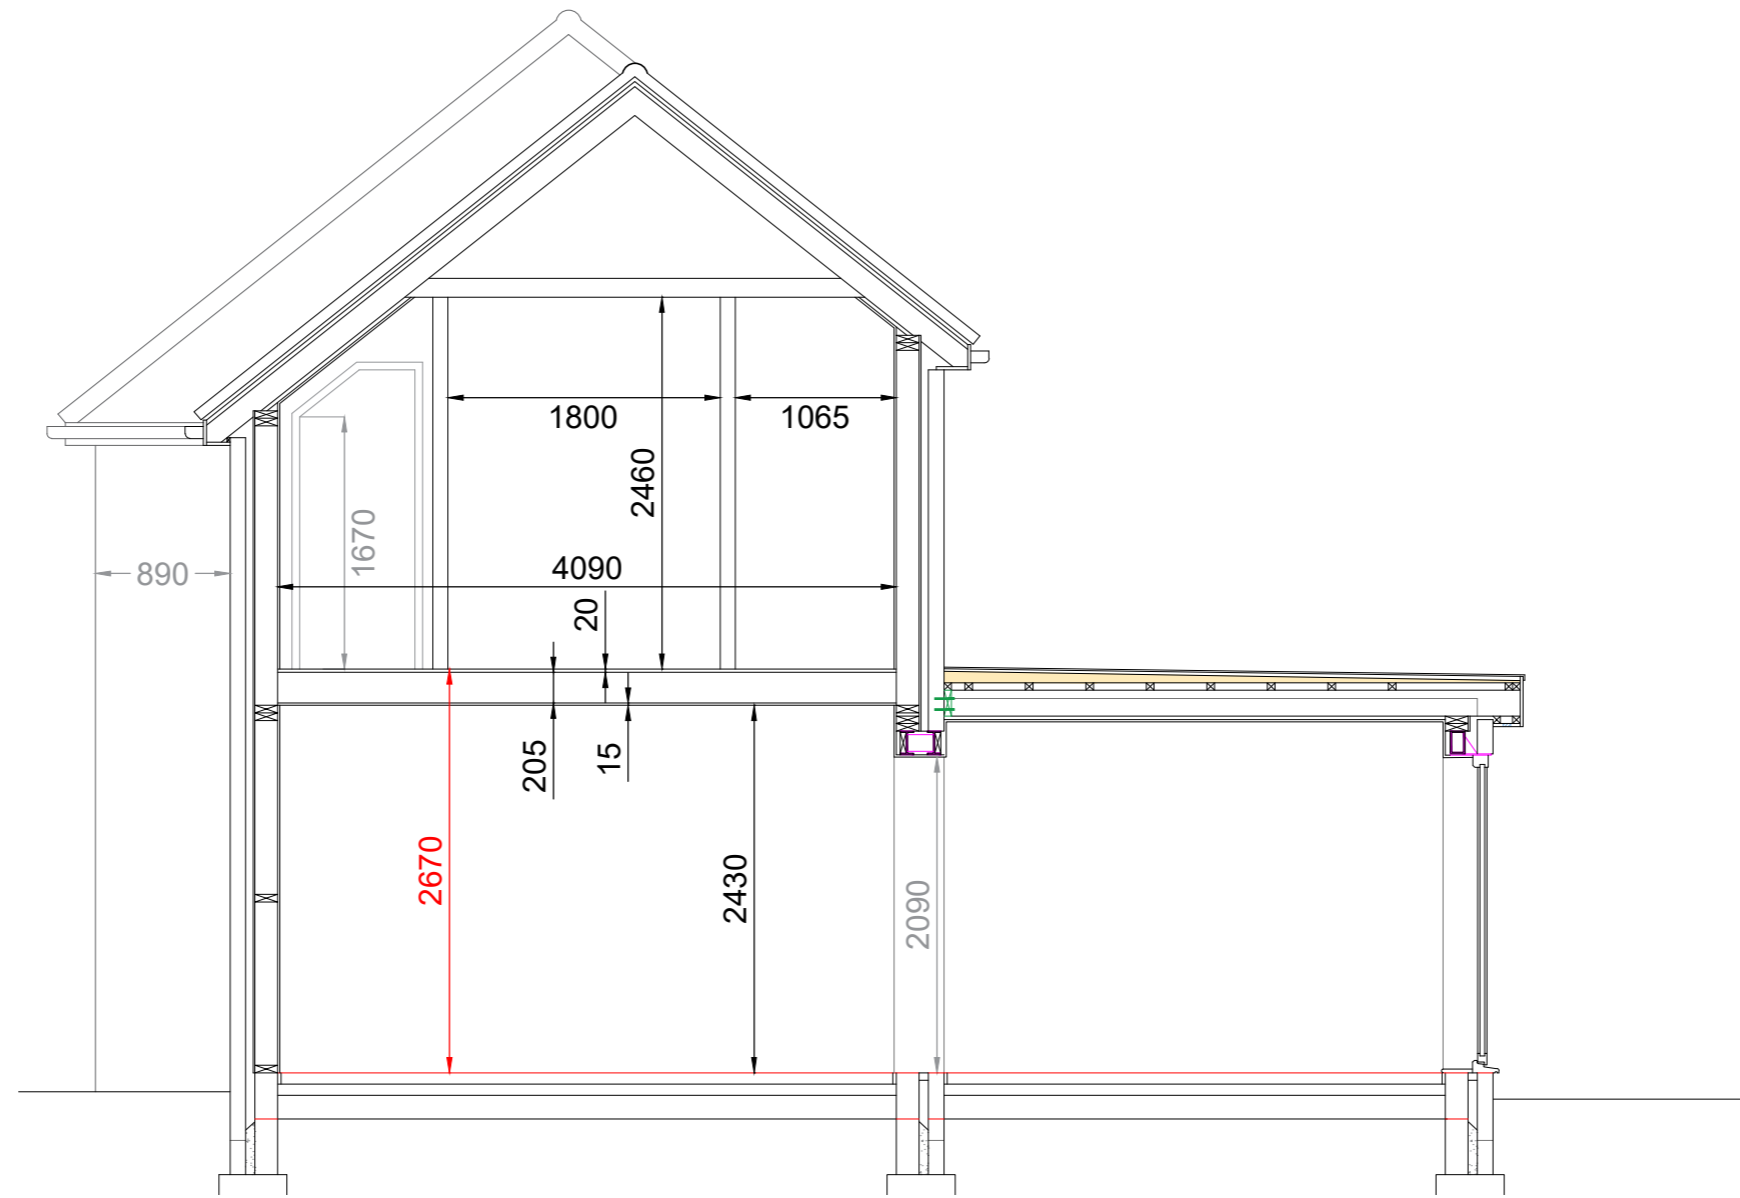


Section Y-Y 1:50




Proposed Site Plan 1:200

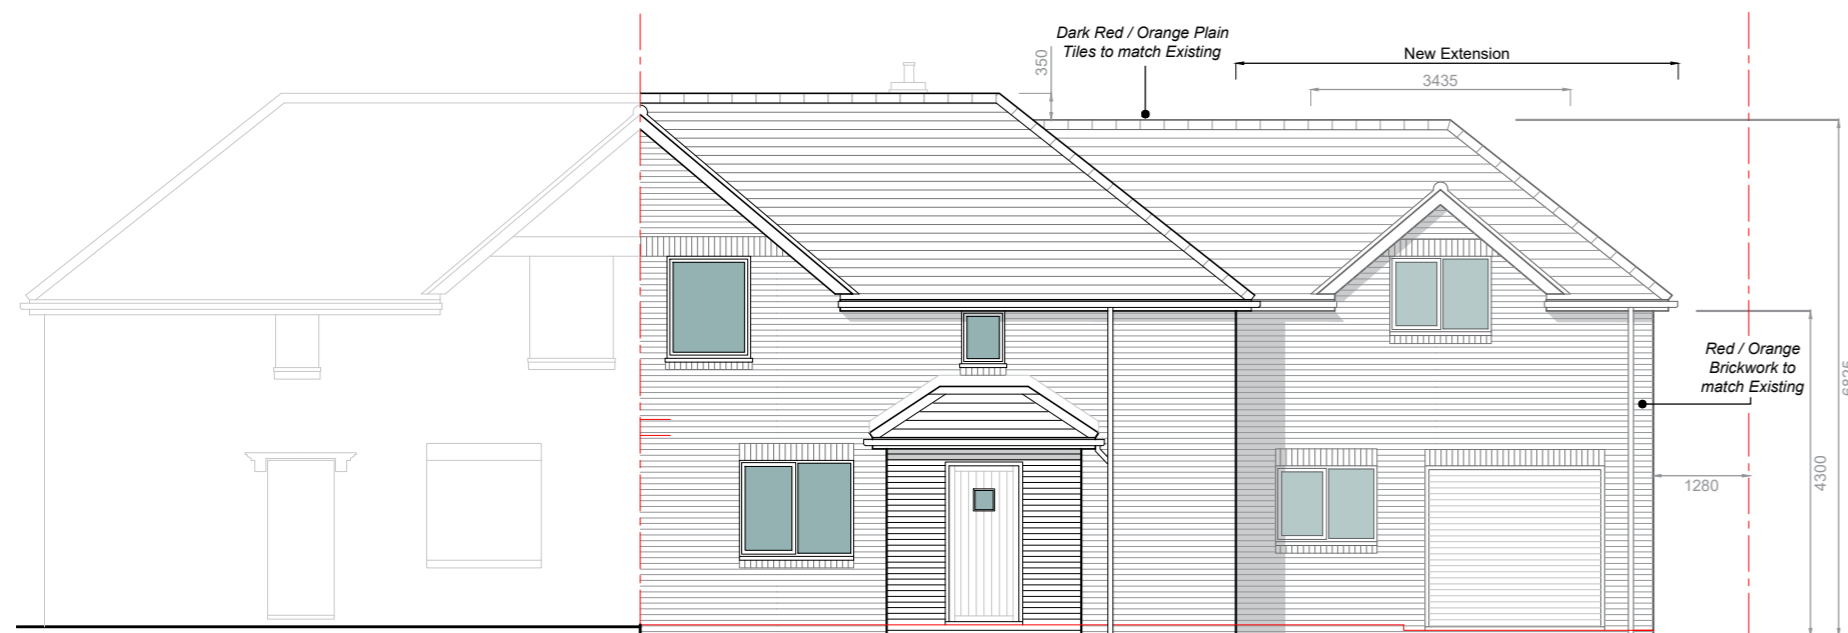

Proposed South Elevation 1:100

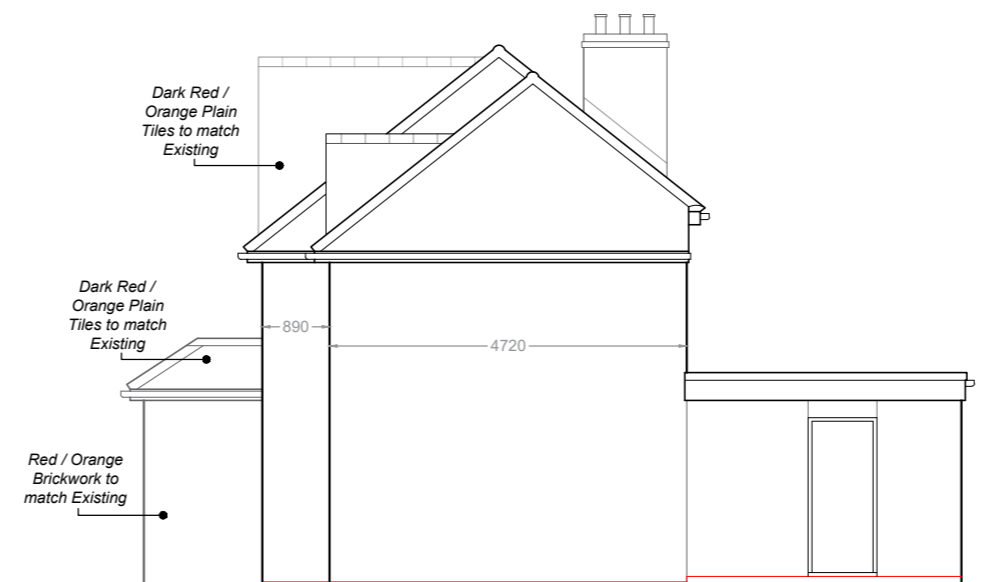

Proposed East Elevation 1:100

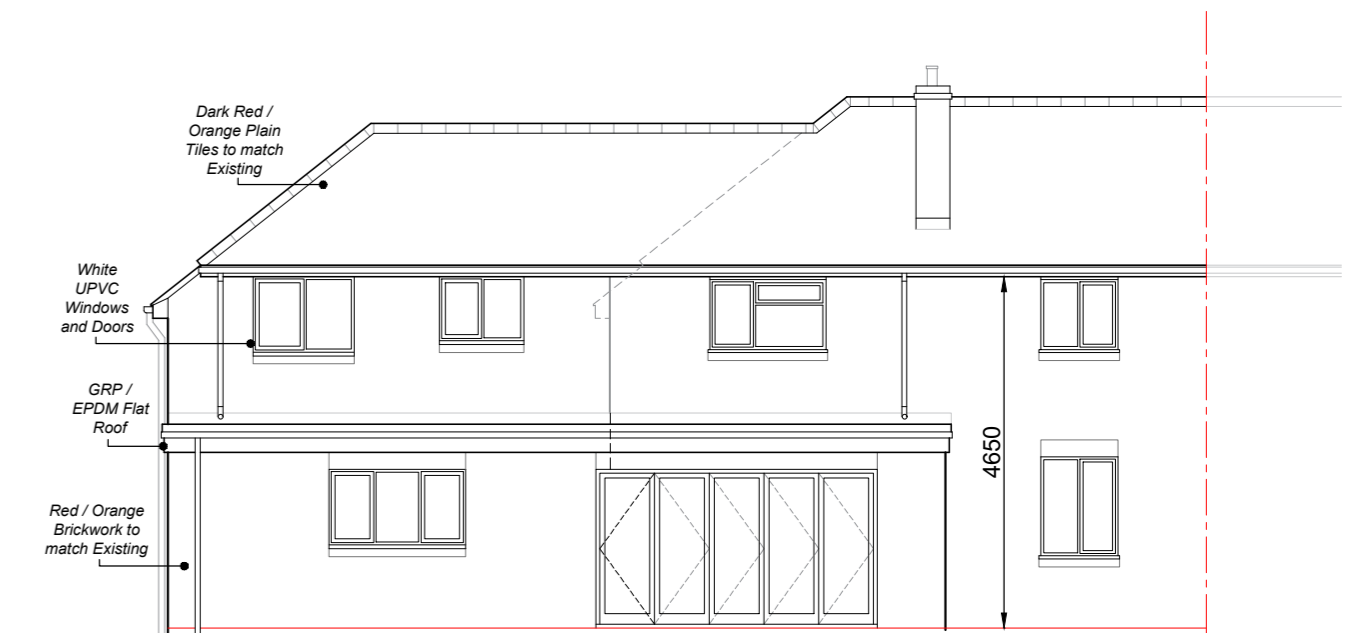

Proposed North Elevation 1:100

- This drawing is copyright of the Designer & can only be reproduced with their expressed permission.  
 - Written dimensions must be used in preference to scaled. Contractors to check all dimensions on site with discrepancies to be reported to the Designer before proceeding.  
 - This document is produced only for the benefit of the employer & cannot be relied upon by any third parties.  
 - Drawings issued by Designer on paper, disk or email are controlled to ensure that changes can be recorded and traced.  
 - Drawings not to be amended without Designer written consent. Designer is not responsible for unauthorised changes or consequences thereof.  
 - This drawing to be checked & read conjunction with all Engineers, Architectural, Service Engineers & any specialist drawings, together with any relevant additional specifications.  
 - Construction work to be carried out in accordance with Construction Design Management Regulations (CDM 2015). Client Note: Health & safety is your responsibility.  
 - The main contractor is to prepare a construction phase plan before commencing work on site. The contractor is to collate a health & safety plan during work on site ensuring it is kept up to date until works are complete. Alternatively the health & safety plan may be carried out by the principle designer.  
 - The main contractor is to carry out the construction work in reference to design risk assessment prepared by the Designer.  
 - CIL: Any necessary assumption of liability & claims for exemption for self build development application forms are to be completed & submitted to the local planning authority before works commence on site.  
 - Designer take no responsibility for any financial liability in this respect as this lies with the client.  
 - Please contact Designer should you require further assistance.

Rev	Description	Name	Date	Drawn:	Checked:	Approved:
A	Parking added to proposed site plan	LB	02.11.20	LB		
B	Roof changed from dual pitched to hipped	LB	22.11.20	Scale @ A2:	Date:	Job No:
C	Reduction in the extension width, dormer and ridge height	LB	06.12.20	as above	Oct 20'	119
				Drawing No:	Revision:	
				119-03	C	

This drawing is the copyright of Keith F. Day RIBA and should not be reproduced without prior consent

DO NOT SCALE. All figured dimensions to be checked on site and the architect notified of any variation

Project Title: Two Storey Extension to No. 6 Nethergate Street, Hopton IP22 2QZ  
 For: Mr Rowan Dewsbery  
 Drawing Title: Elevations and Proposed Site Plan

