



LOCATION PLAN 1:1250

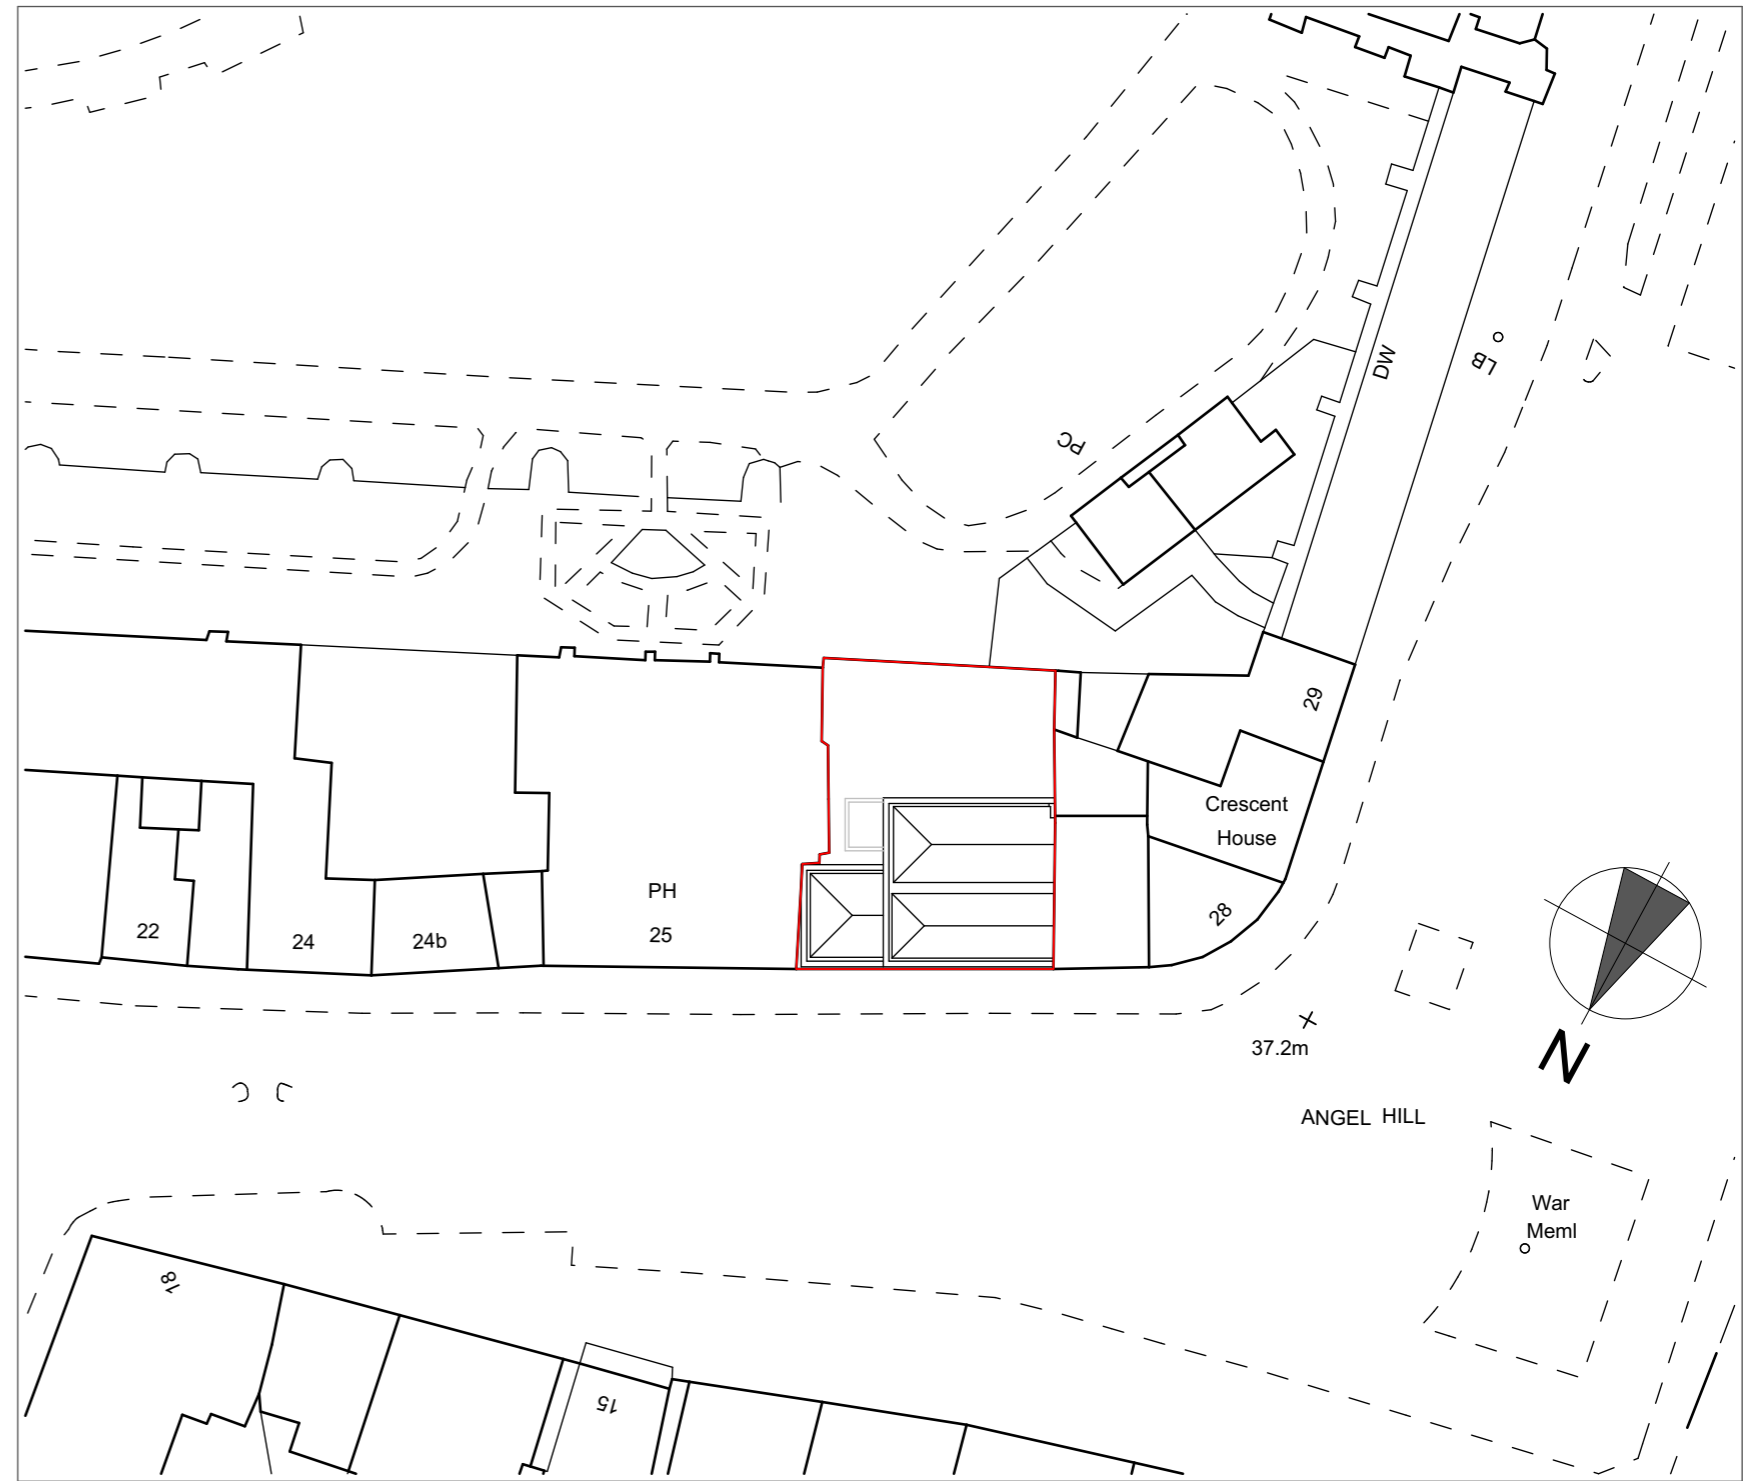

SITE PLAN 1:500

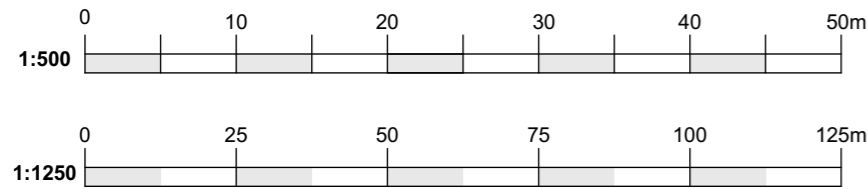

THIS DRAWING IS COPYRIGHT. It must not be traced or copied in any way or form, in part or whole, without prior written consent and may only be used by the present owner in relation to the property on the drawing unless otherwise agreed in writing with MUNDAY & CRAMER.  
 DO NOT SCALE FROM THIS DRAWING. Dimensions are stated for guidance only. The contractor is to verify all dimensions & boundary positions on site before commencement and prior to making workshop drawings or purchasing materials.  
 The Contractor should in accordance with the Building Regulations meet the Building Inspector on site before commencement of any works. Please advise Munday & Cramer of any trees found within 40 metres of the proposed works that are not noted on the plans prior to commencement of works.

Date	Rev	Description
02.04.2019	A	Planning issue
12.01.2017	-	Planning issue

© copyright

Drawing title:	<b>SITE LOCATION PLAN</b>
Project:	PROPOSED 1ST & 2ND FLOOR EXTENSIONS
Address:	CYCLE CITY, 26 ANGEL HILL BURY ST EDMUNDS IP33 1UZ
Note	All Scales relate to A3 paper size - (Do not print at fit to page)

Client:	<b>PCM GROUP</b>
Drawn by:	<b>J. Atkinson</b>
Drawing No.	Revision
<b>F982/01</b>	<b>A</b>



**MUNDAY + CRAMER**  
 39 KNIGHT STREET  
 SOUTH WOODHAM FERRERS  
 ESSEX CM3 5ZL  
 01245 326200  
 www.mcessex.co.uk