


NOTES:
 DO NOT SCALE FROM THIS DRAWING - EXCEPT FOR PLANNING PURPOSES ONLY.
 ALL INTERNAL LAYOUTS, FURNITURE, BATHROOM AND KITCHEN LAYOUTS, FIXTURES AND FITTING ARE INDICATIVE ONLY AND ARE TO BE AGREED WITH CLIENT.

APPENDIX B

□ LICENSABLE AREA
● FIRE EXTINGUISHERS

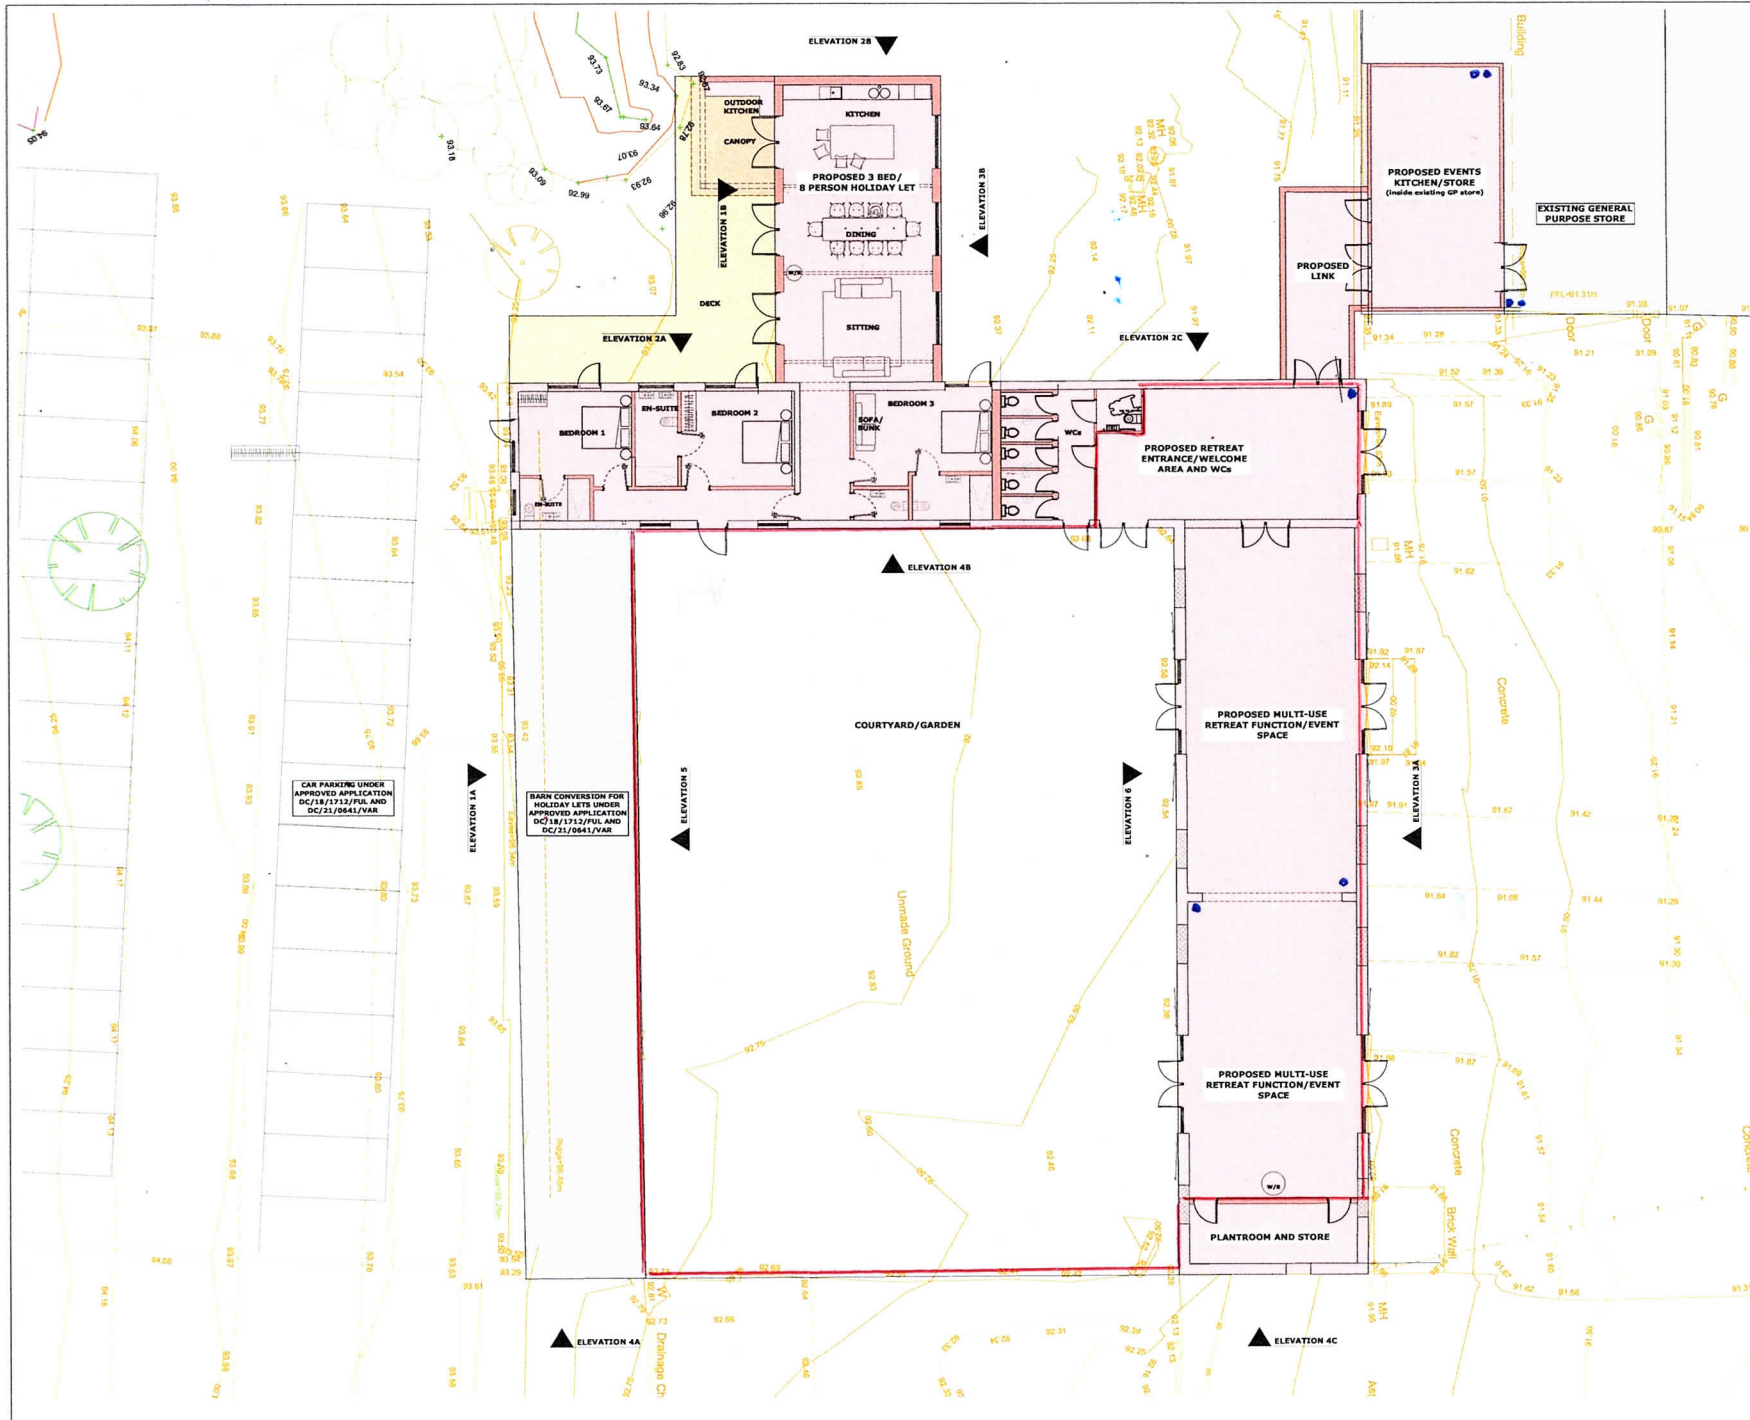

REV	DESCRIPTION	DATE	BY	CHK

FRITH:BLAKE CONSULTING LTD
 STRUCTURAL CIVIL & SUSTAINABILITY
 9 Dangle Street, Wymondham, Norfolk, NR18 2BG
 T: 01953 433077 e: info@frith-blake.co.uk

PROJECT NAME:
BRIDGELANDS FARM COURTYARD DEVELOPMENT

CLIENT NAME:
GEMMA BAILEY

DRAWING REFERENCE:
PROPOSED COURTYARD FLOOR PLAN

SCALE: 1:100@A1	DATE: MAR 2022	DRAWN BY: JF	CHECKED BY: DB
PROJECT NO: 4164	DRAWING NO: 415	REVISION: T1	