


This drawing and any design thereon is the copyright of Oakwood Design and should not be reproduced without written permission.  
 All dimensions and levels are subject to a thorough and accurate on-site check by the contractor prior to the commencement of any construction work.  
 All sizes of structural components are to be verified by a structural engineer.  
 Electrical contractors must be members of the national inspection council for electrical installation & contracting (NICEIC) & the electrical contractors association.  
 Mechanical installation or modification to be in accordance with the latest edition of the CIBSE guide as produced by the chartered institute of building services engineers and to current BS specification.  
 All works are to comply with the latest revision of the British standards.  
 The client or appointed agent should advise of any known buried services and drainage location or restrictive covenants. Build-over agreements and party wall concerns are the responsibility of the client if applicable.  
 This drawing should be read in conjunction with all other documents relating to the works.  
 Do not scale from the drawing for construction or design purposes, except for the purposes of planning.

REVISION NOTES



REV	DESCRIPTION	DATE

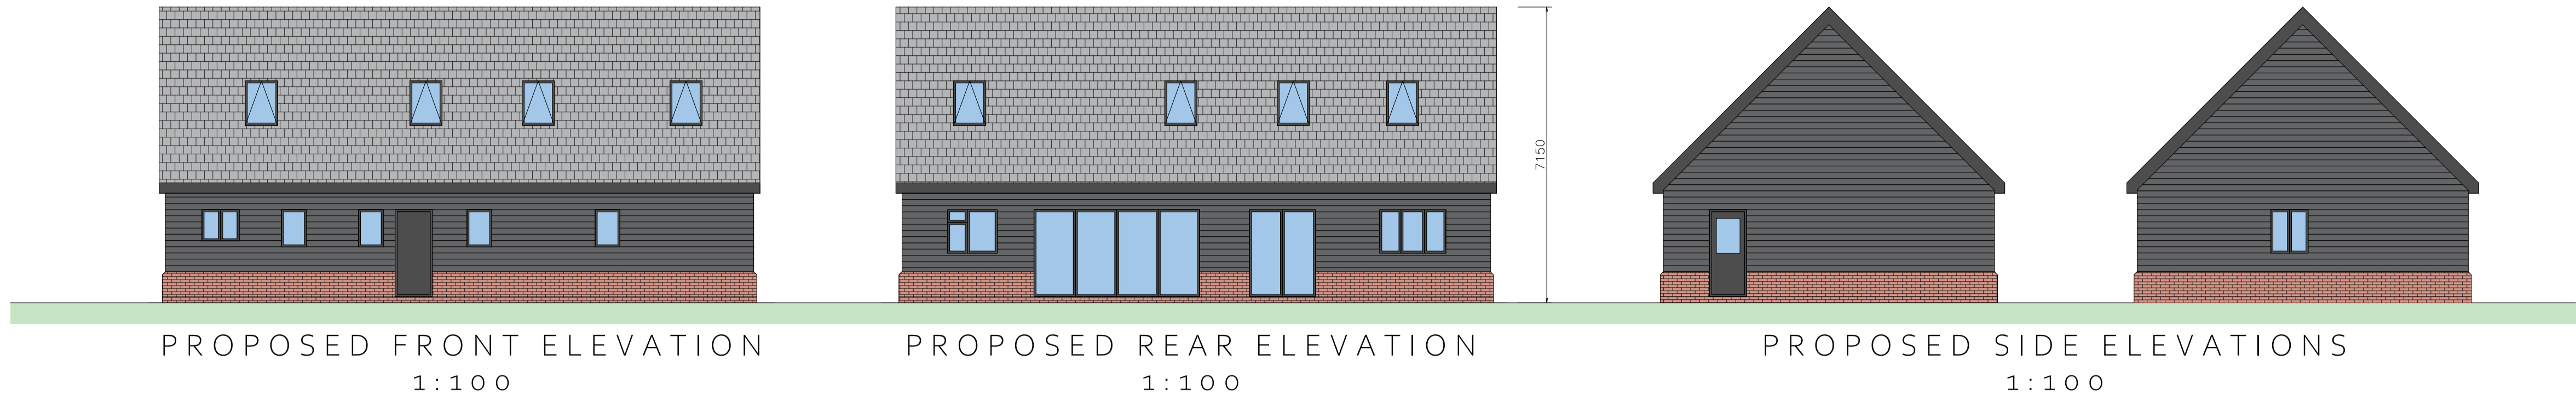

PROPOSED FRONT ELEVATION  
1:100


PROPOSED REAR ELEVATION  
1:100

PROPOSED SIDE ELEVATIONS  
1:100

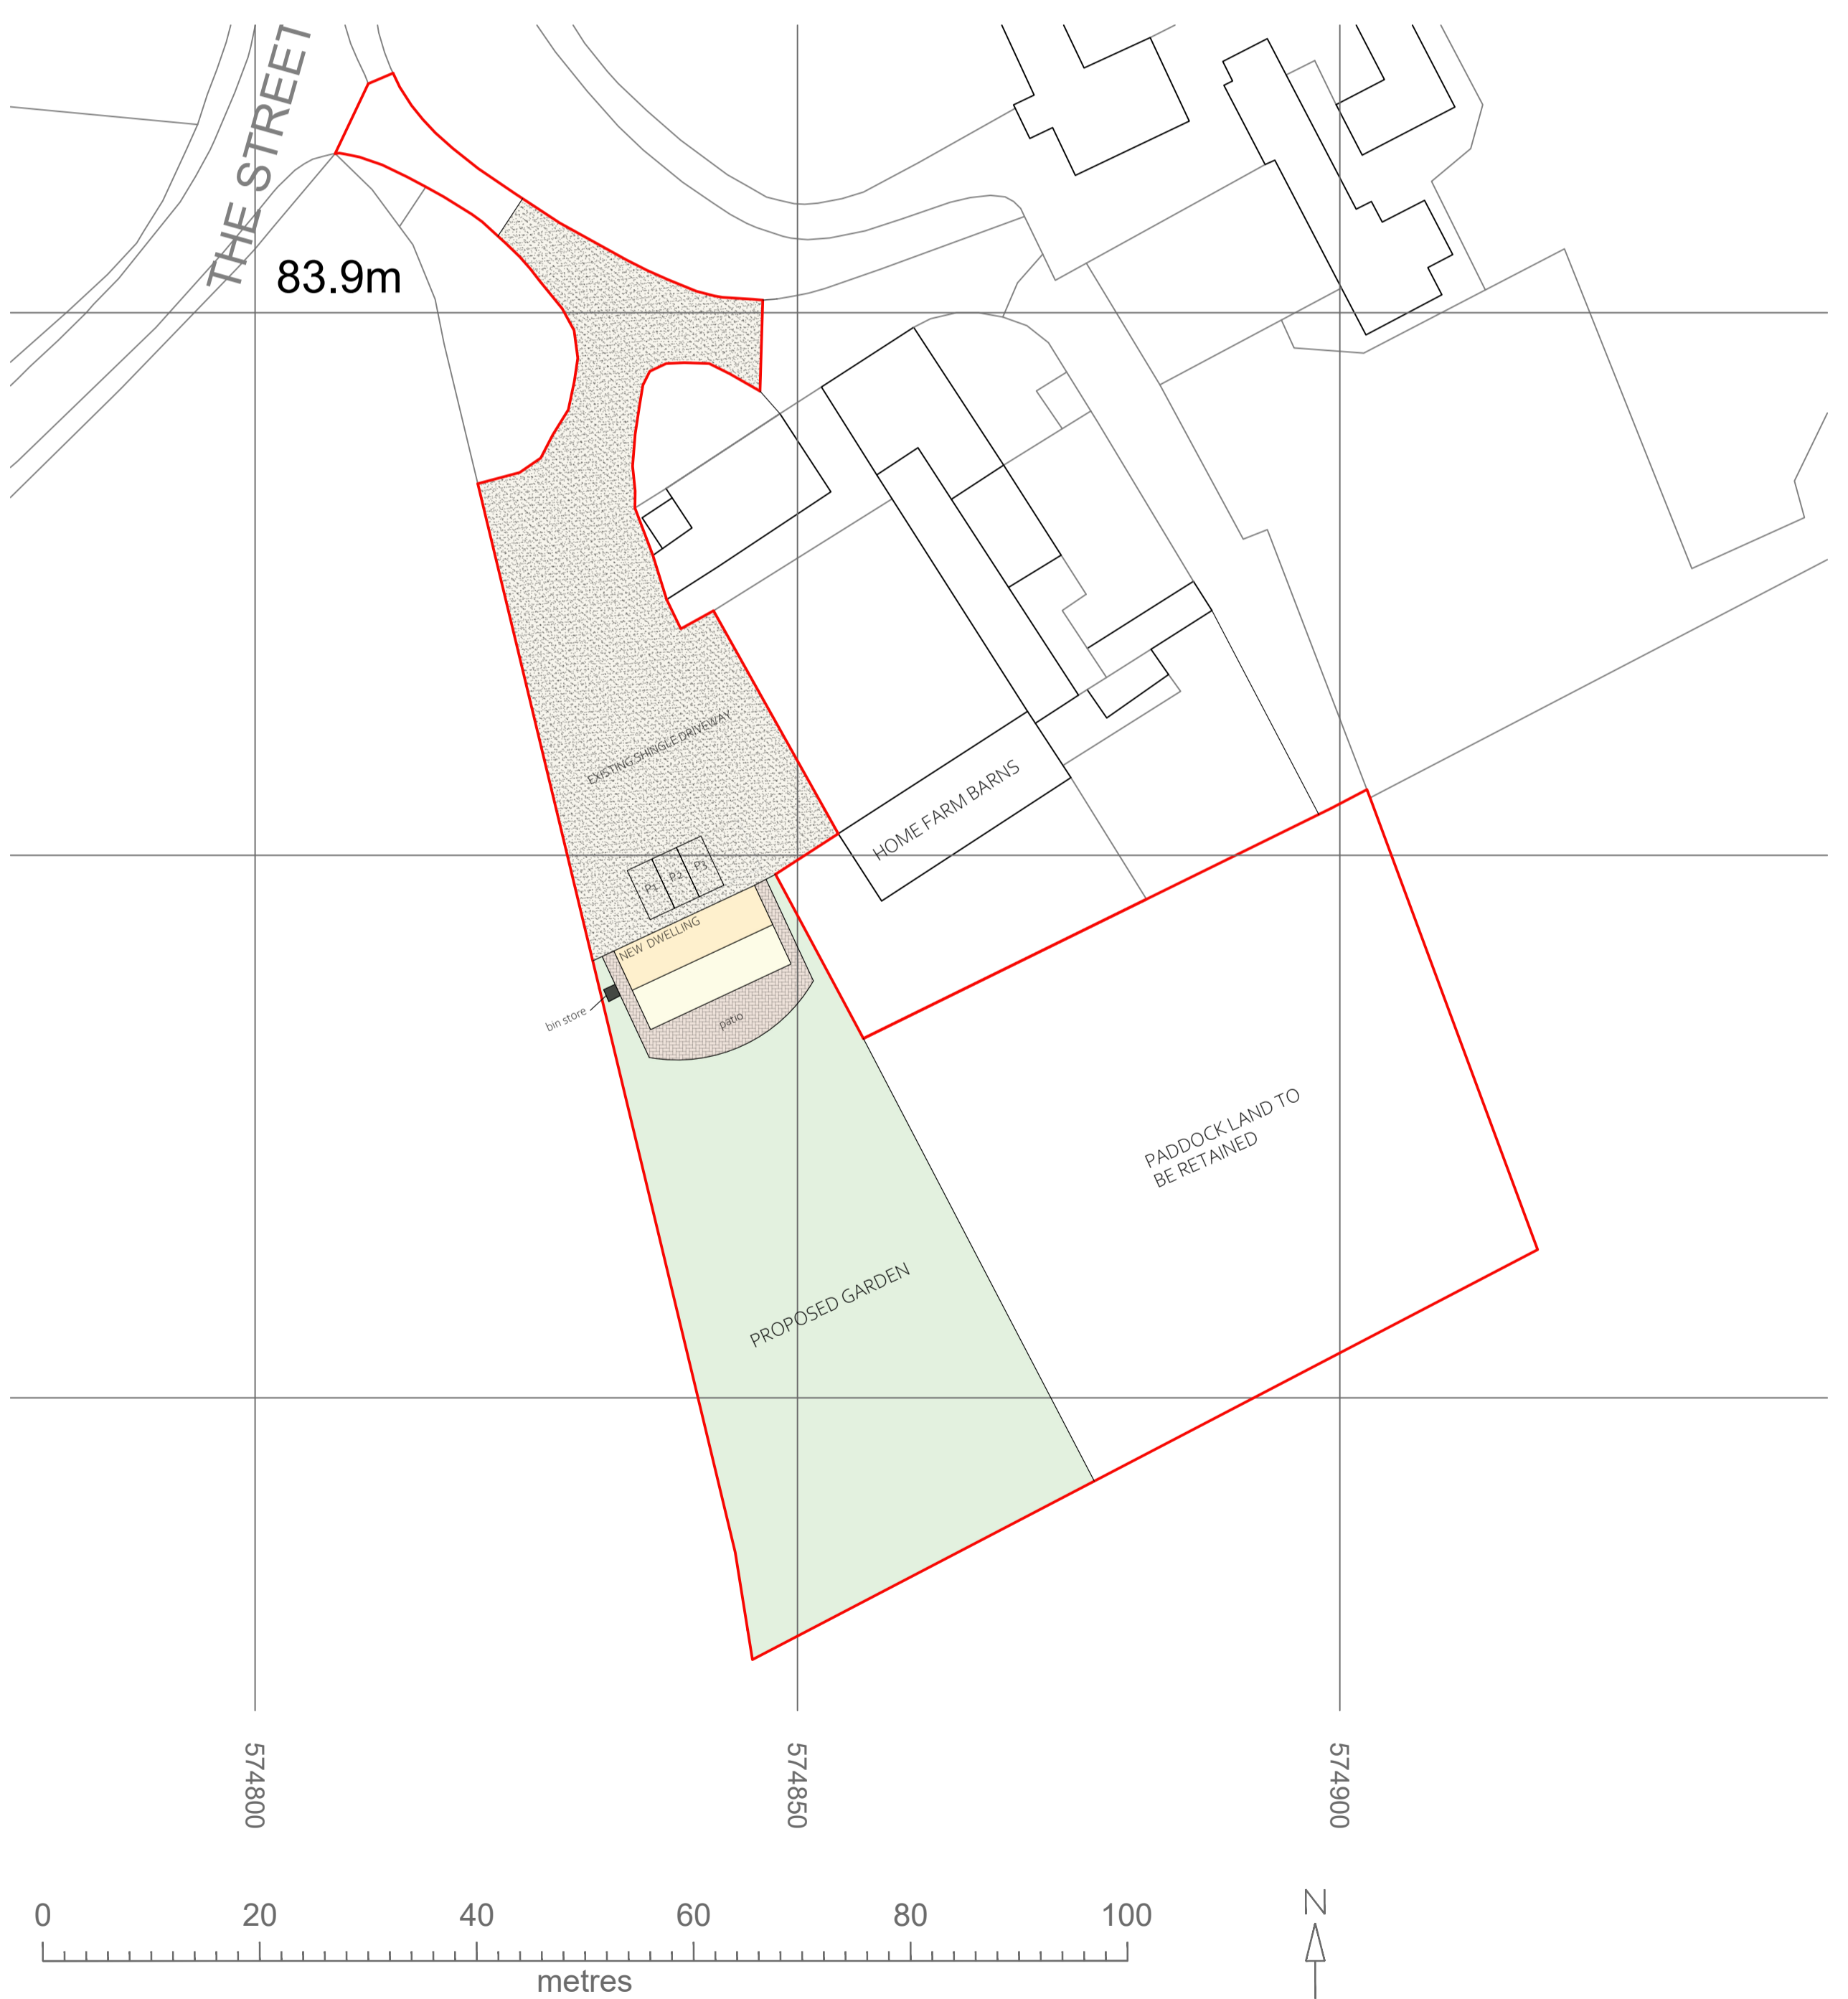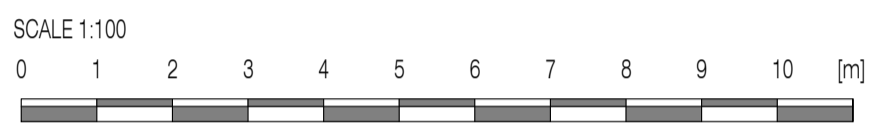


PROPOSED SITE PLAN 1:500

© Crown copyright 2022 Ordnance Survey 100053143

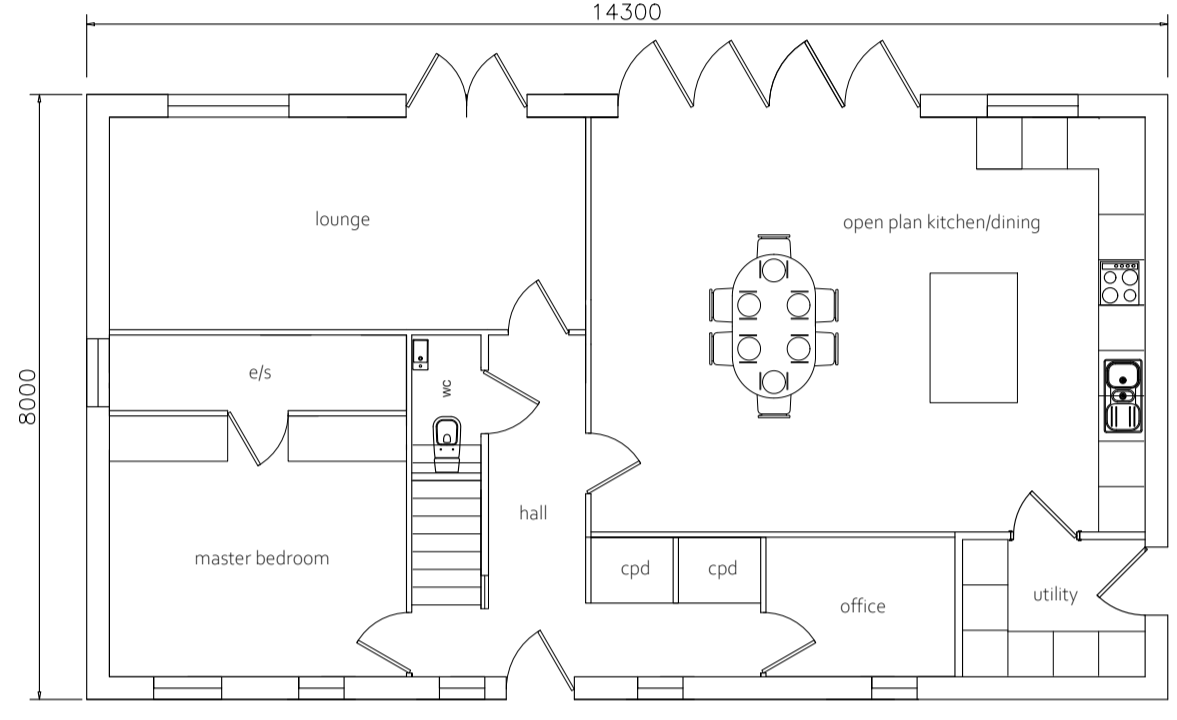

PROPOSED GROUND FLOOR PLAN 1:100

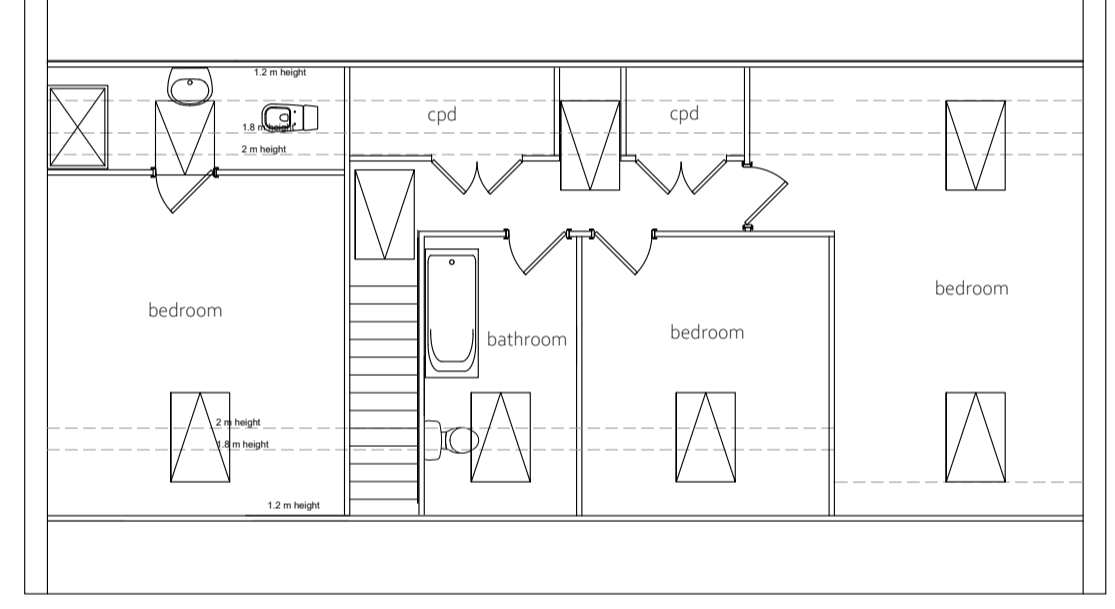

PROPOSED FIRST FLOOR PLAN 1:100



EXISTING LOCATION PLAN 1:1250

- STAGE
- PRE APPLICATION
  - LAWFUL DEVELOPMENT
  - PLANNING APPLICATION
  - CONDITIONS
  - BUILDING CONTROL
  - AS-BUILT

PROJECT  
NEW DWELLING

DRAWING NUMBER	OAKPL-27
DATE	04/08/2023
SCALE	STATED@A1
SHEET NUMBER	1 of 1
DRAWN BY	HD
REVISION	

ADDRESS  
HOME FARM BARN  
STRADISHALL

DRAWING TITLE  
PROPOSED PLANS AND ELEVATIONS  
SITE PLAN

OAKWOOD PLANNING & DESIGN LTD  
 CRN: 14467585  
 TEL: 07947 497352  
 MAIL: PLANNING@OAKWOODPLANS.CO.UK