



General Notes:
 Do not scale from these drawings. The Contractor is responsible for checking all dimensions on site prior to commencement of the works with any errors being reported to Ely Planning Company (Cambridgeshire) Ltd as soon as possible.
 Any construction work carried out prior to receiving all necessary approvals is entirely at the householders / clients risk.
 All building work to be carried out to the satisfaction of the Local Authority Building Control Officer and in accordance with the current Building Regulations and in such additional unreserved building works may be required on site.
 The Contractor shall inspect all adjoining properties which may be affected by the works prior to commencement or works and record and report with the owner any defects.
 The Contractor shall be entirely responsible for the security, strength and stability of the building during the course of the works.
 Drawings produced for the purpose of obtaining Building Regulations approvals only and do not constitute full working drawings.
 All drawings are the copyright of Ely Planning Company (Cambridgeshire) Ltd. This drawing may not be copied by any third parties without prior permission.

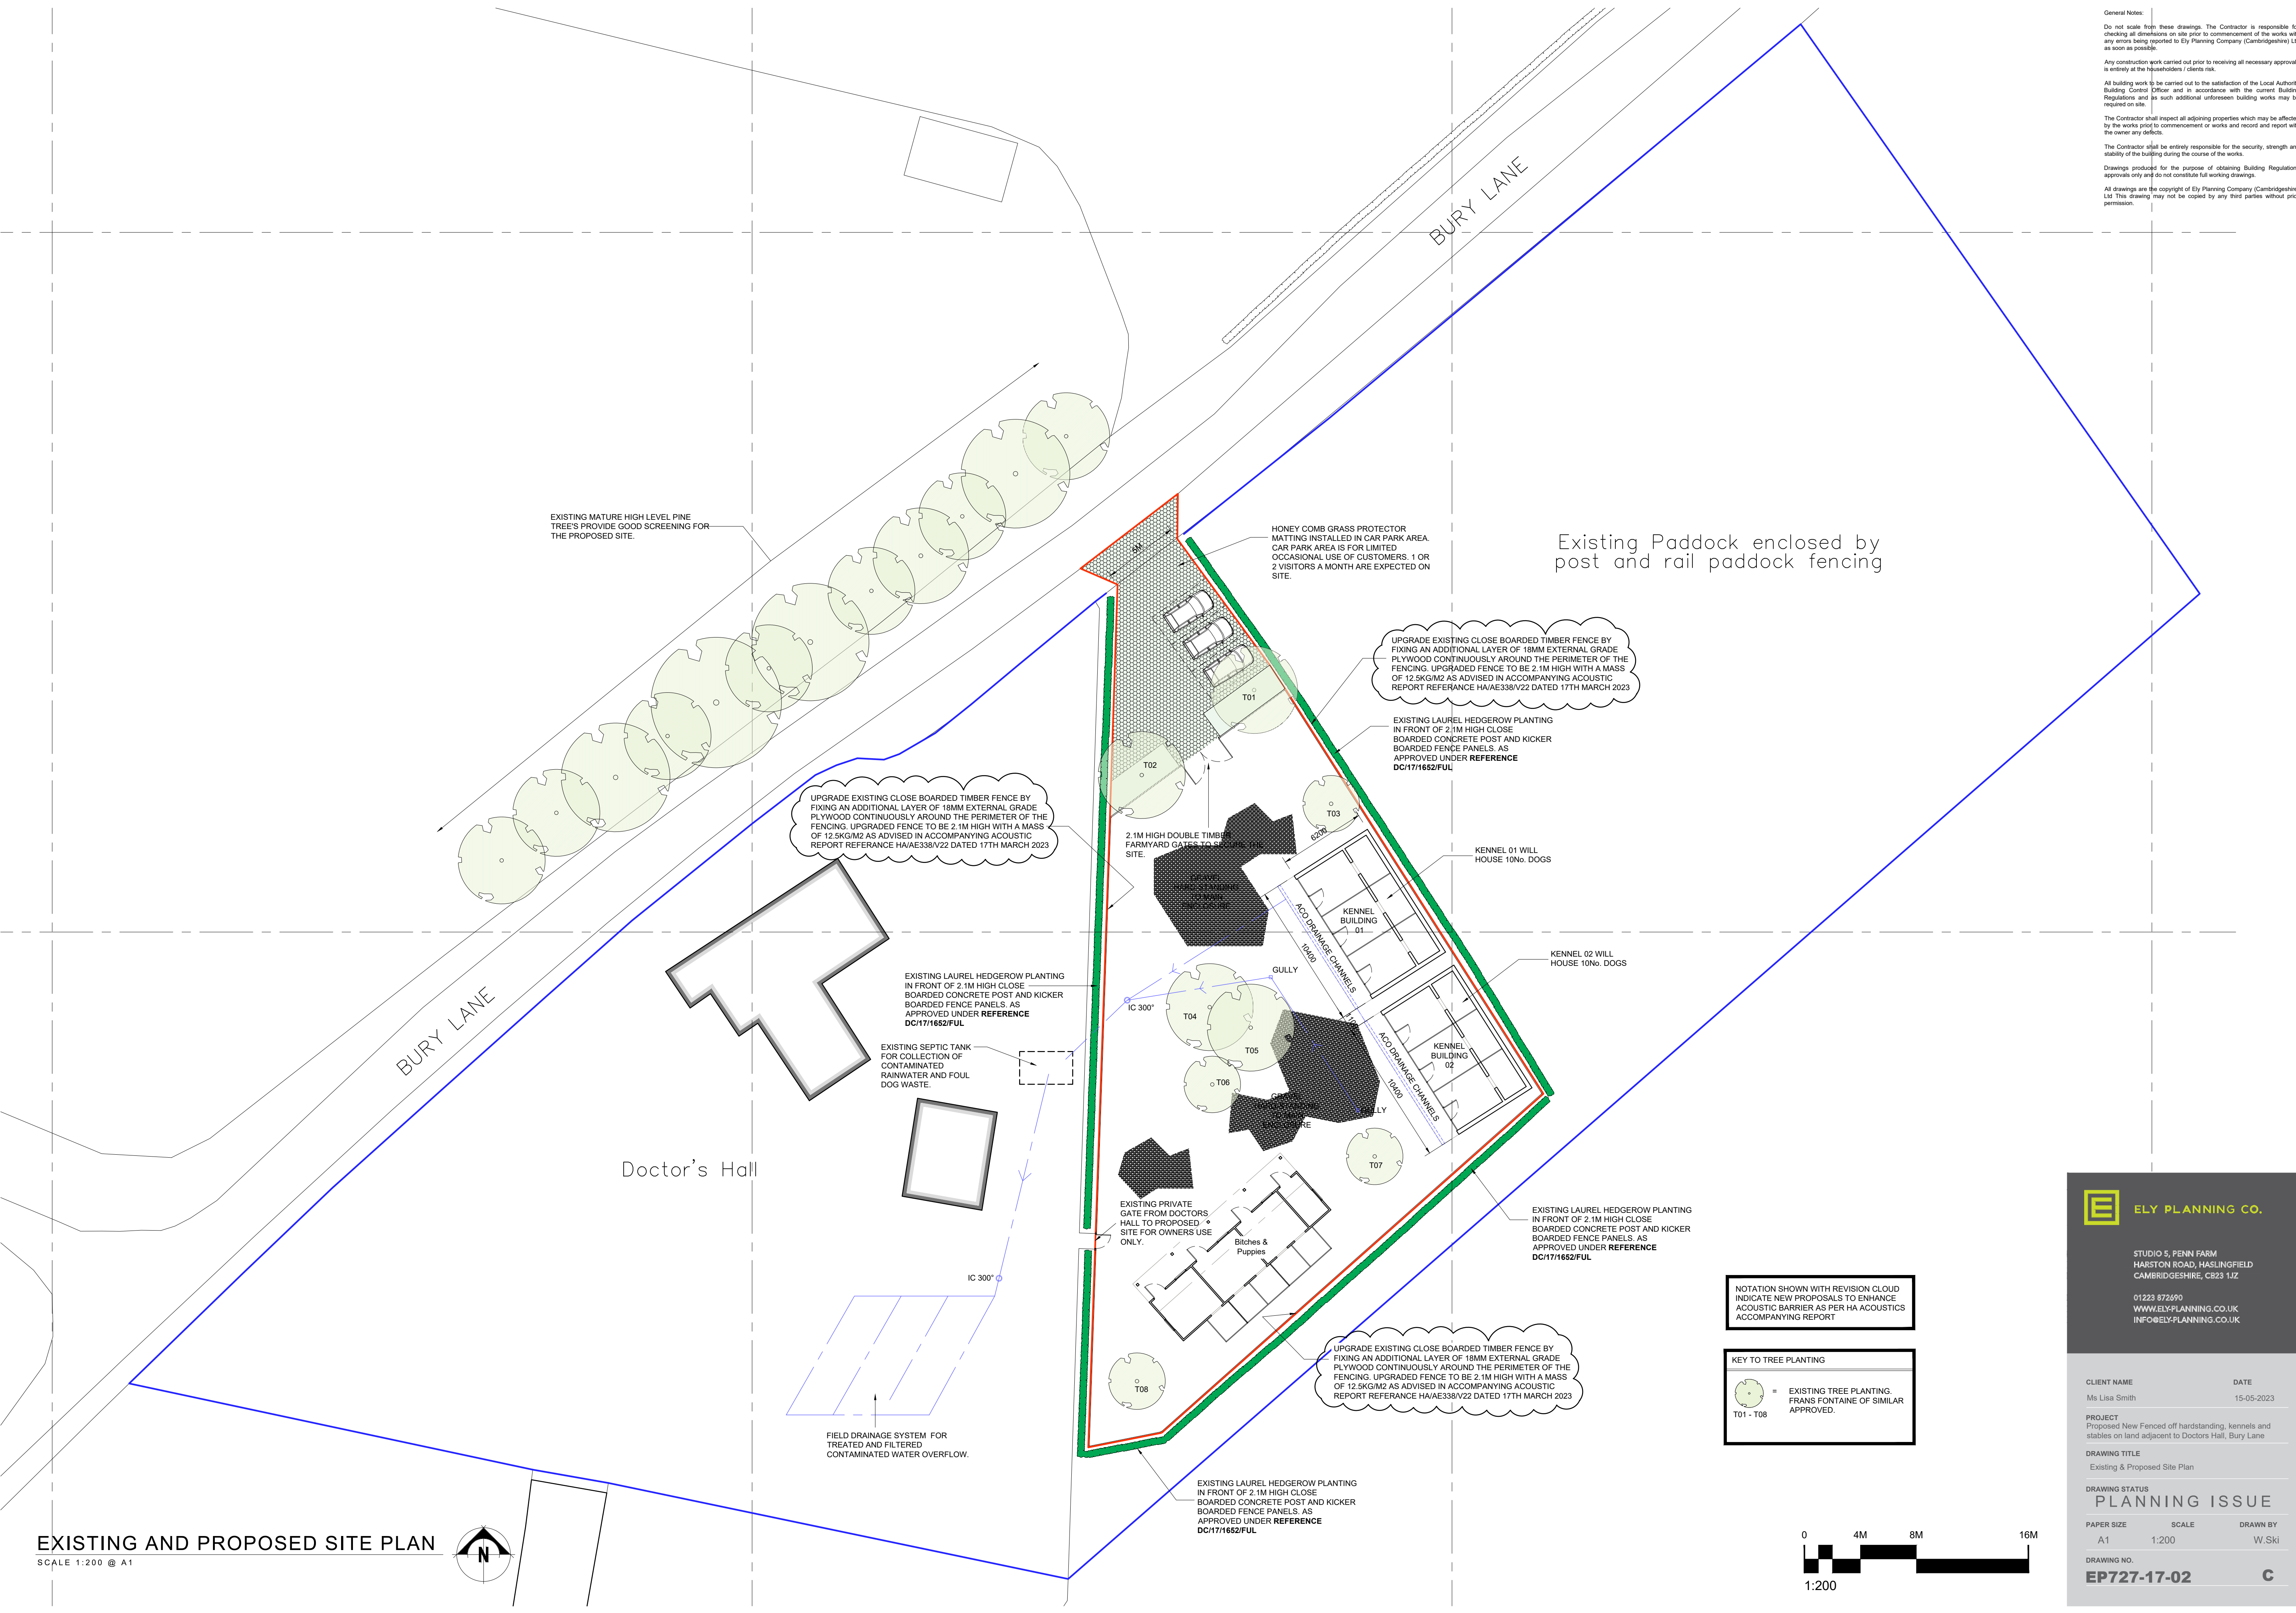


EXISTING AND PROPOSED SITE PLAN
 SCALE 1:200 @ A1

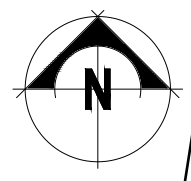

NOTATION SHOWN WITH REVISION CLOUD INDICATE NEW PROPOSALS TO ENHANCE ACOUSTIC BARRIER AS PER HA ACOUSTICS ACCOMPANYING REPORT

KEY TO TREE PLANTING
 T01 - T08 = EXISTING TREE PLANTING. FRANS FONTAINE OF SIMILAR APPROVED.

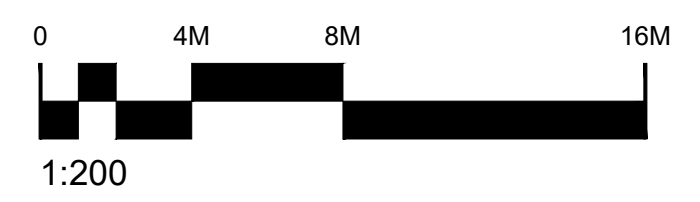

ELY PLANNING CO.
 STUDIO 5, PENN FARM
 HARSTON ROAD, HASLINGFIELD
 CAMBRIDGESHIRE, CB23 1JZ
 01223 872690
 WWW.ELY-PLANNING.CO.UK
 INFO@ELY-PLANNING.CO.UK

CLIENT NAME	DATE	
Ms Lisa Smith	15-05-2023	
PROJECT	Proposed New Fenced off hardstanding, kennels and stables on land adjacent to Doctors Hall, Bury Lane	
DRAWING TITLE	Existing & Proposed Site Plan	
DRAWING STATUS	PLANNING ISSUE	
PAPER SIZE	SCALE	DRAWN BY
A1	1:200	W.Ski
DRAWING NO.	EP727-17-02	
	C	