

APPENDIX B

Bashkal Associates


20-22 Wenlock Road,
London N1 7GU

Telephone: 020 740 7041
info@bashkal.co.uk


NOTES

The contractors are to check all the dimensions, levels, drain runs and general condition of the site before works commence and inform Bashkal and Associates immediately upon discovery of any error omissions or discrepancies.

All works are to be carried out in accordance with current Building Regulations, British Standards, Code of Practice and Local Authority Requirements.

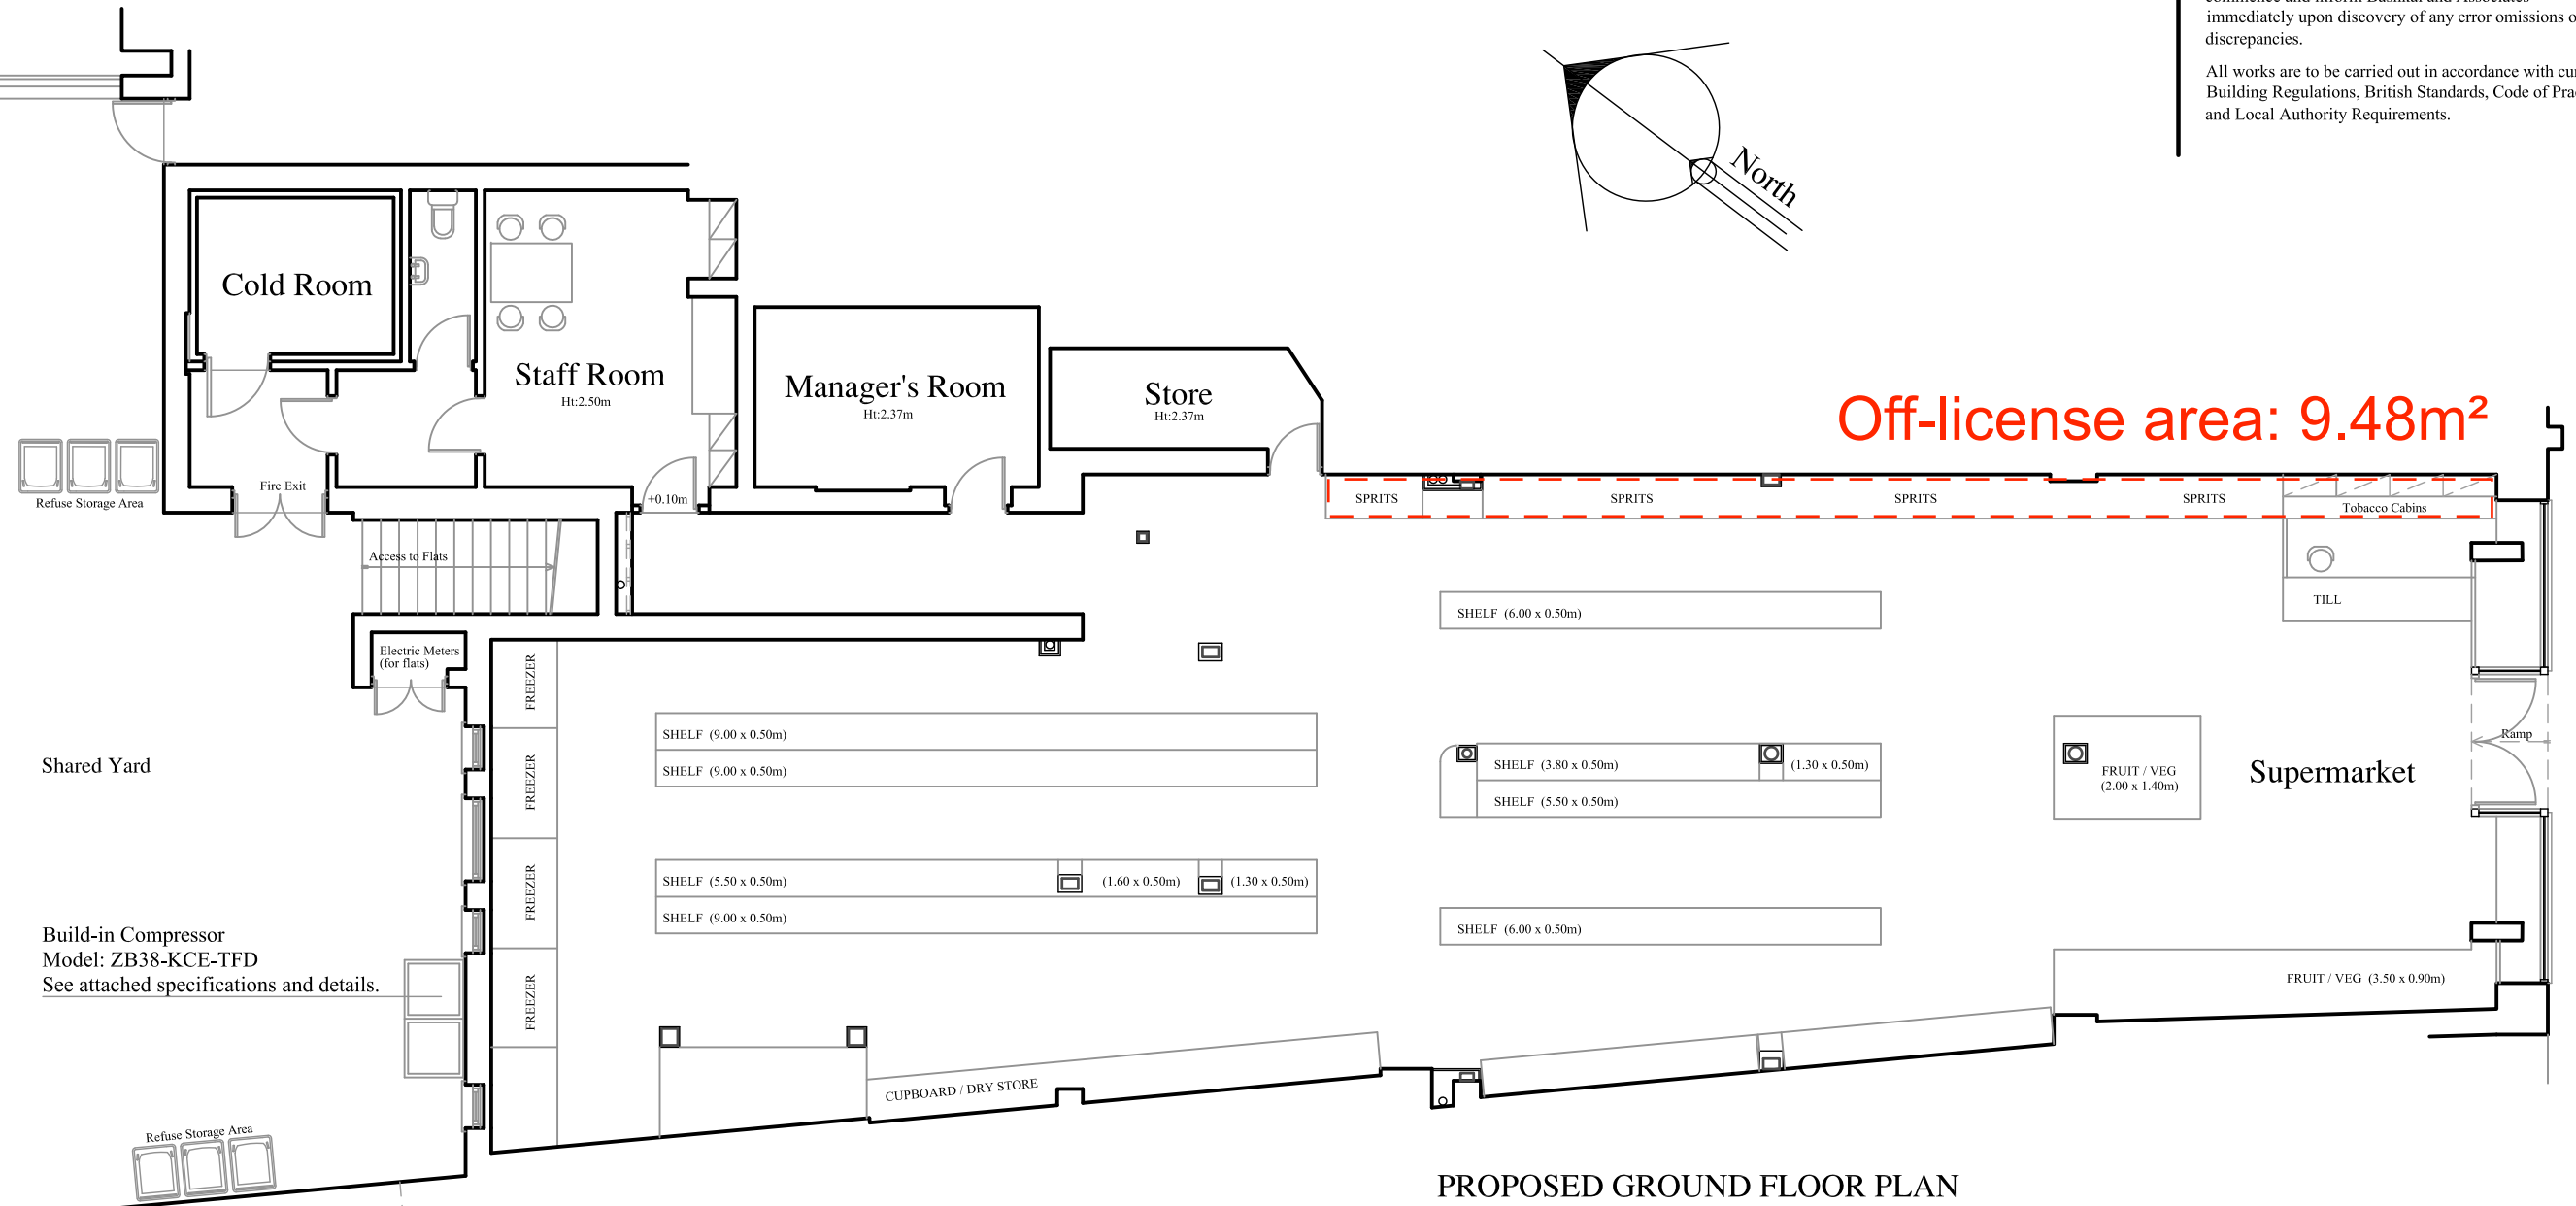

PROPOSED GROUND FLOOR PLAN

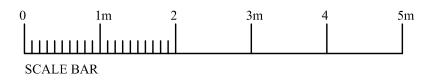

PROJECT
128 HIGH STREET
NEWMARKET
SUFFOLK CB8 8JP

DRAWING TITLE
PROPOSED
GROUND FLOOR PLAN

Drawn By: <i>J.B</i>	Ref. No. 230611-03
Date: Jul'23	Scale 1/100 @ A3